


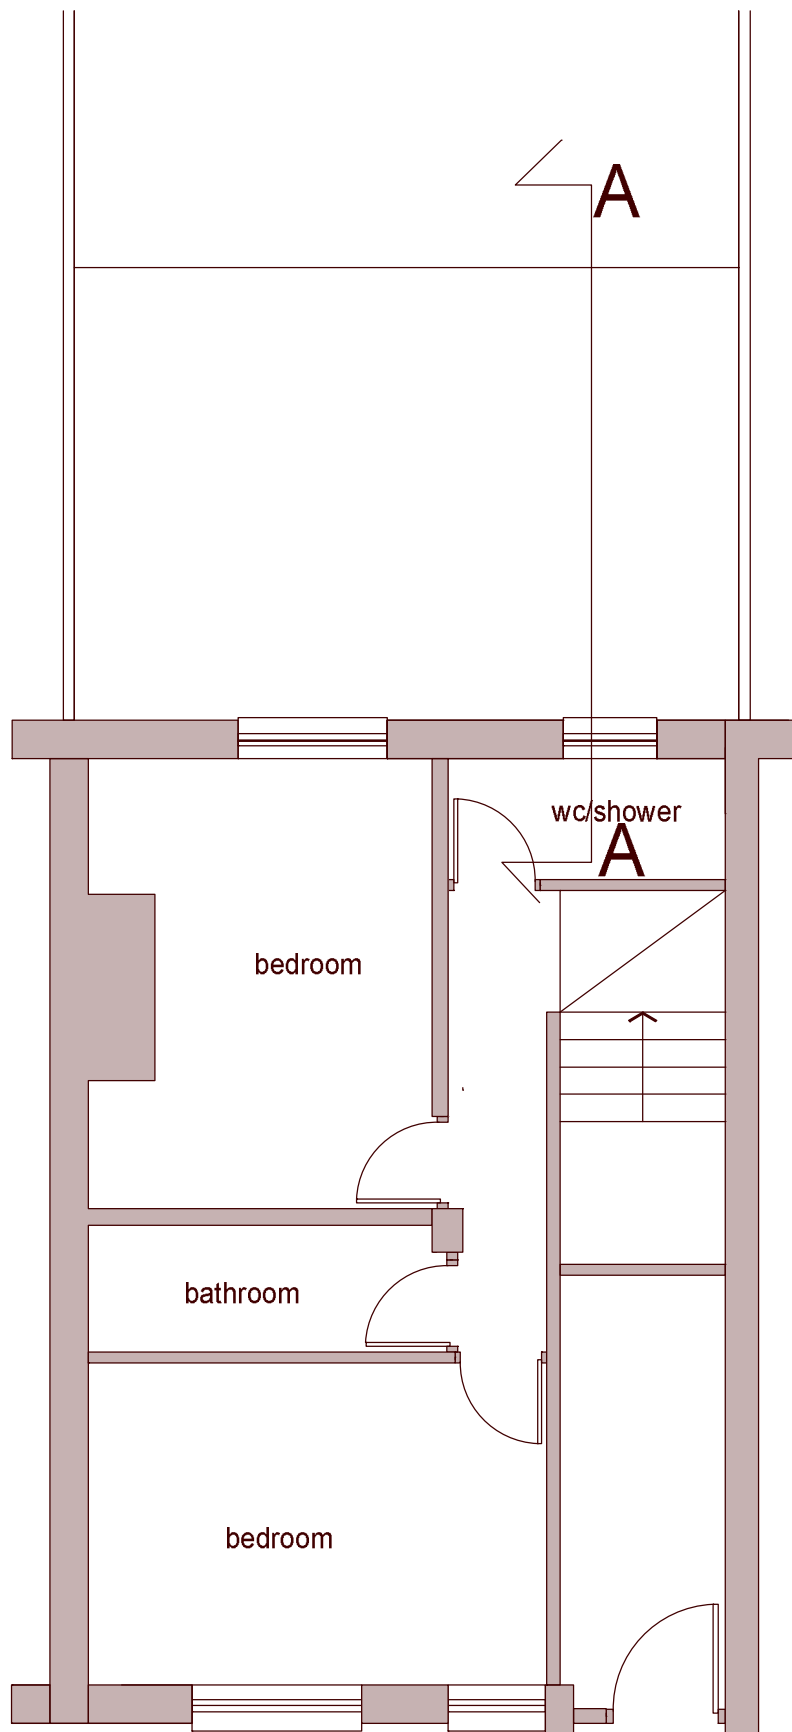

Existing Layout Ground Floor
108 Belsize Road,
London NW6 4AQ

VADB Ltd, First Floor,
27 Gloucester Place, London W1U 8HU
m 0788 1930 435, email, vane@vadb.co

scale 1:100 @ A4 dwg 108/05