


Contains Ordnance Survey data  
 © Crown copyright and database right 2011.  
 Licence No. OI323450

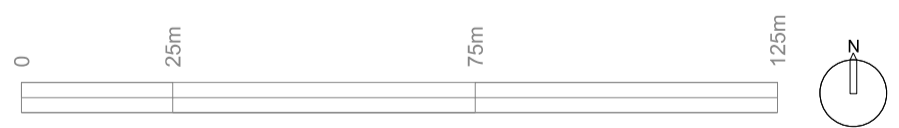

Notes:

- Area of Development
- Site Ownership Line

Revision:

- 16.03.12 Issued for planning

**ORMS**

Architecture  
 Design

1 Pine Street London EC1R 0JH  
 T 0207 833 8533 F 0207 837 7575  
 E orms@orms.co.uk

Project Tottenham Court Road Retail

Drawing title Site Location Plan

Scale 1:1250 @ A3 Drwg. No.

Date December '11 **1917.PL.001** Rev.

Status  For information  For tender  For construction

Do not scale. All dimensions to be confirmed on site.  
 Information contained in this drawing is the sole copyright of ORMS Designers & Architects Ltd.  
 and is not to be reproduced without permission.