



Ordnance Survey (c) Crown Copyright 2012. All rights reserved. Licence number 100020449

SITE LOCATION MAP - SCALE 1:1250

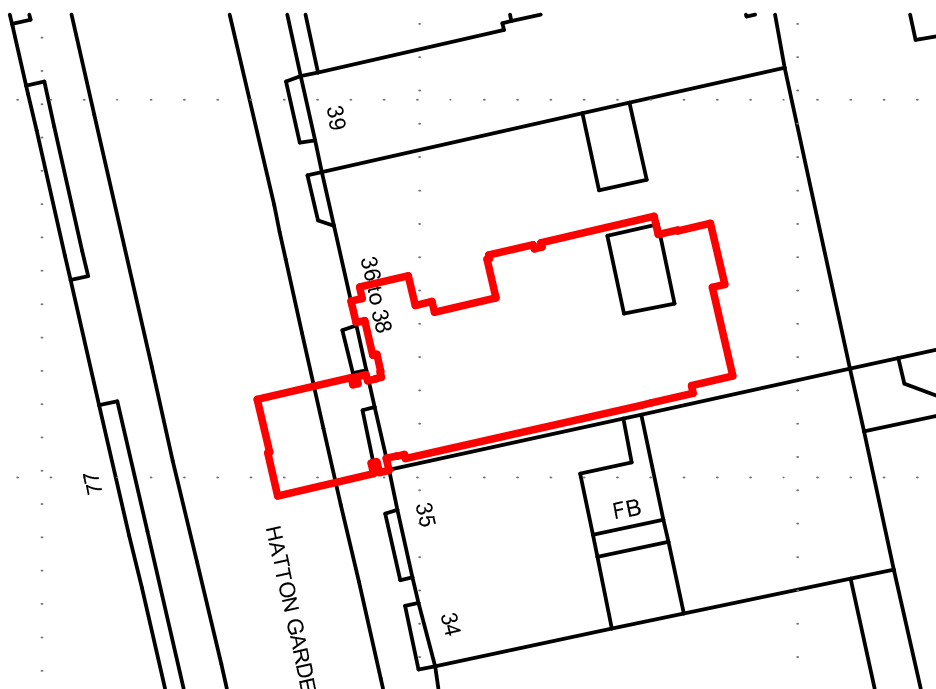

BLOCK PLAN - SCALE 1:500

 <p>Ideal Planning and Design Ltd. Erico House, 93-99 Upper Richmond Road LONDON, SW15 2TG Tel - 020 8785 5784</p>	<p>Drawn by Paul Cunningham</p>	<p>Date Apr '12</p>	<p>Drawing Name SITE LOCATION PLAN</p>
	<p>Checked by Chris Gwilliam</p>	<p>Date Apr '12</p>	<p>Drawing Status PLANNING</p>
<p>Job Title</p> <p>Proposed Change of Use</p> <p>36 Hatton Gardens, Lower Ground Floor, Camden, LONDON, EC1N 8CB</p>			<p>Drawing Scale</p>
			<p>Layout ID Status Revision</p> <p>902.100 C</p>