




NOTE:
ALL DIMENSIONS IN MILLIMETRES.
ALL DIMENSIONS AND LEVELS TO BE CHECKED ON SITE BY THE MAIN CONTRACTOR PRIOR TO COMMENCING EXCAVATION WORKS. ANY DISCREPANCY IS TO BE REPORTED BACK TO THE ARCHITECT FOR INSTRUCTION.
THIS DRAWING IS THE PROPERTY OF KERR PARKER ASSOCIATES LTD AND MAY NOT BE REPRODUCED OR DISCLOSED TO A THIRD PARTY IN ANY FORM WITHOUT WRITTEN PERMISSION

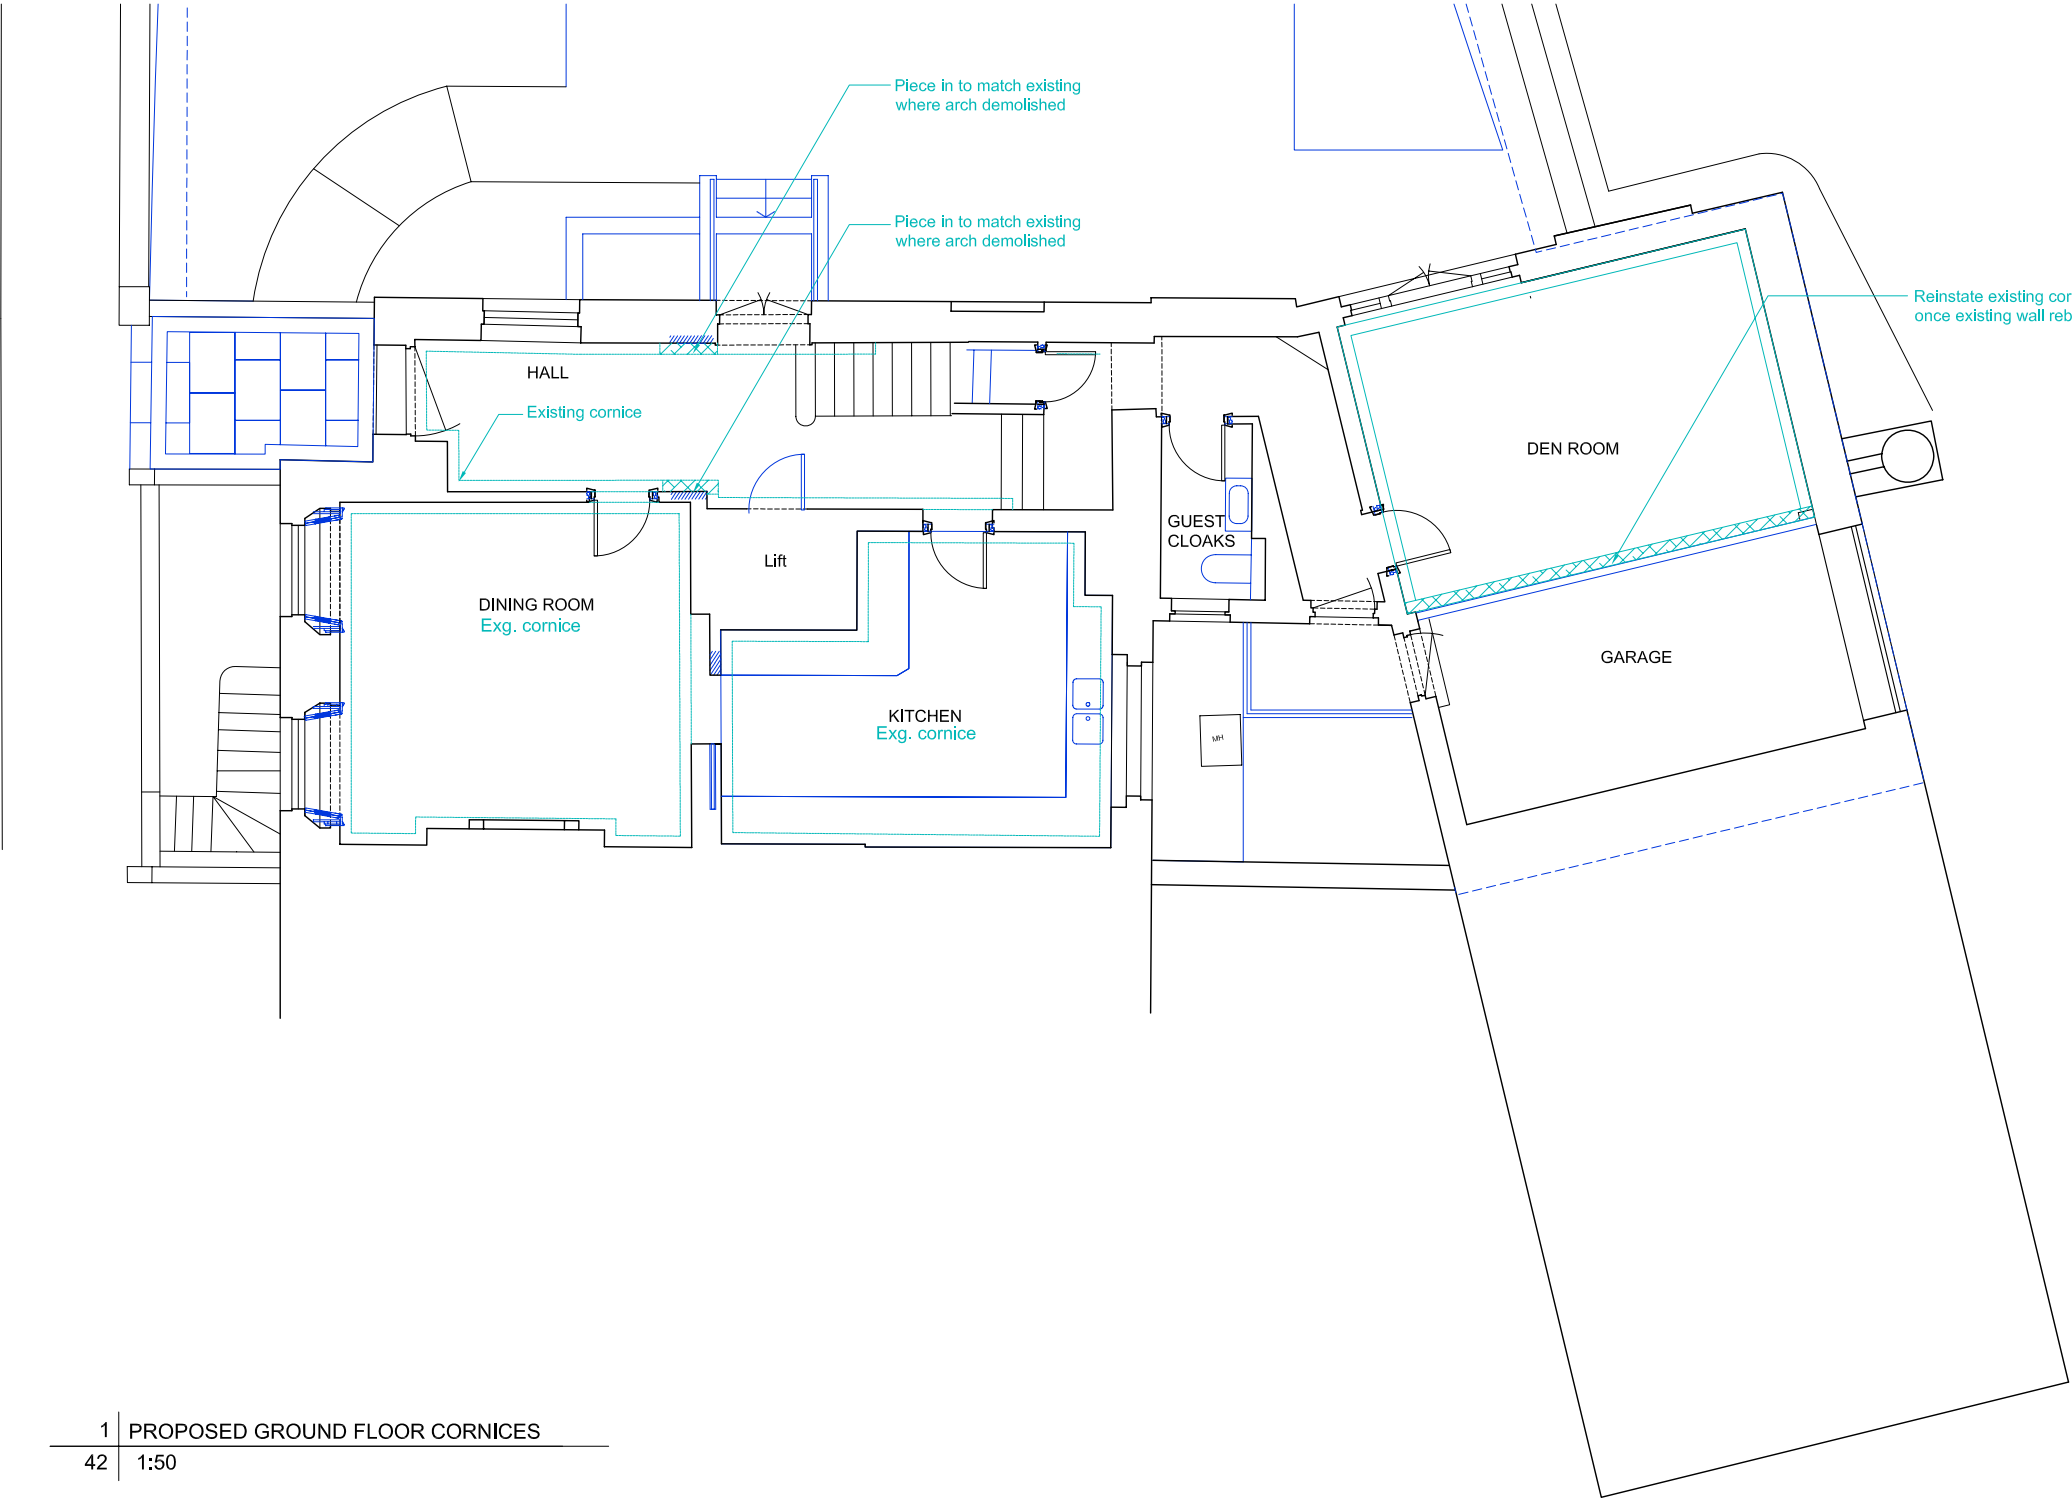

1 | PROPOSED GROUND FLOOR CORNICES
42 | 1:50

Rev. A 26/04/12 Planning Application

PLANNING

KERR PARKER ASSOCIATES
LTD

THE GRANARY, COPPID HALL, NORTH STIFFORD, ESSEX RM16 5UE
TEL: 01375-377731

CONTRACT
40 CHESTER TERRACE
LONDON NW1

DRAWING
PROPOSED CORNICE DETAILS
GROUND FLOOR


SCALE 1/50 @A1 DATE Apr 12
DRAWN IHA CHECKED RP

DRAWING NO. REV. **K-1023-42** **A**

NOTE:
ALL DIMENSIONS IN MILLIMETRES.

ALL DIMENSIONS AND LEVELS TO BE CHECKED ON SITE BY THE MAIN CONTRACTOR PRIOR TO COMMENCING EXCAVATION WORKS. ANY DISCREPANCY IS TO BE REPORTED BACK TO THE ARCHITECT FOR INSTRUCTION.

THIS DRAWING IS THE PROPERTY OF KERR PARKER ASSOCIATES LTD AND MAY NOT BE REPRODUCED OR DISCLOSED TO A THIRD PARTY IN ANY FORM WITHOUT WRITTEN PERMISSION

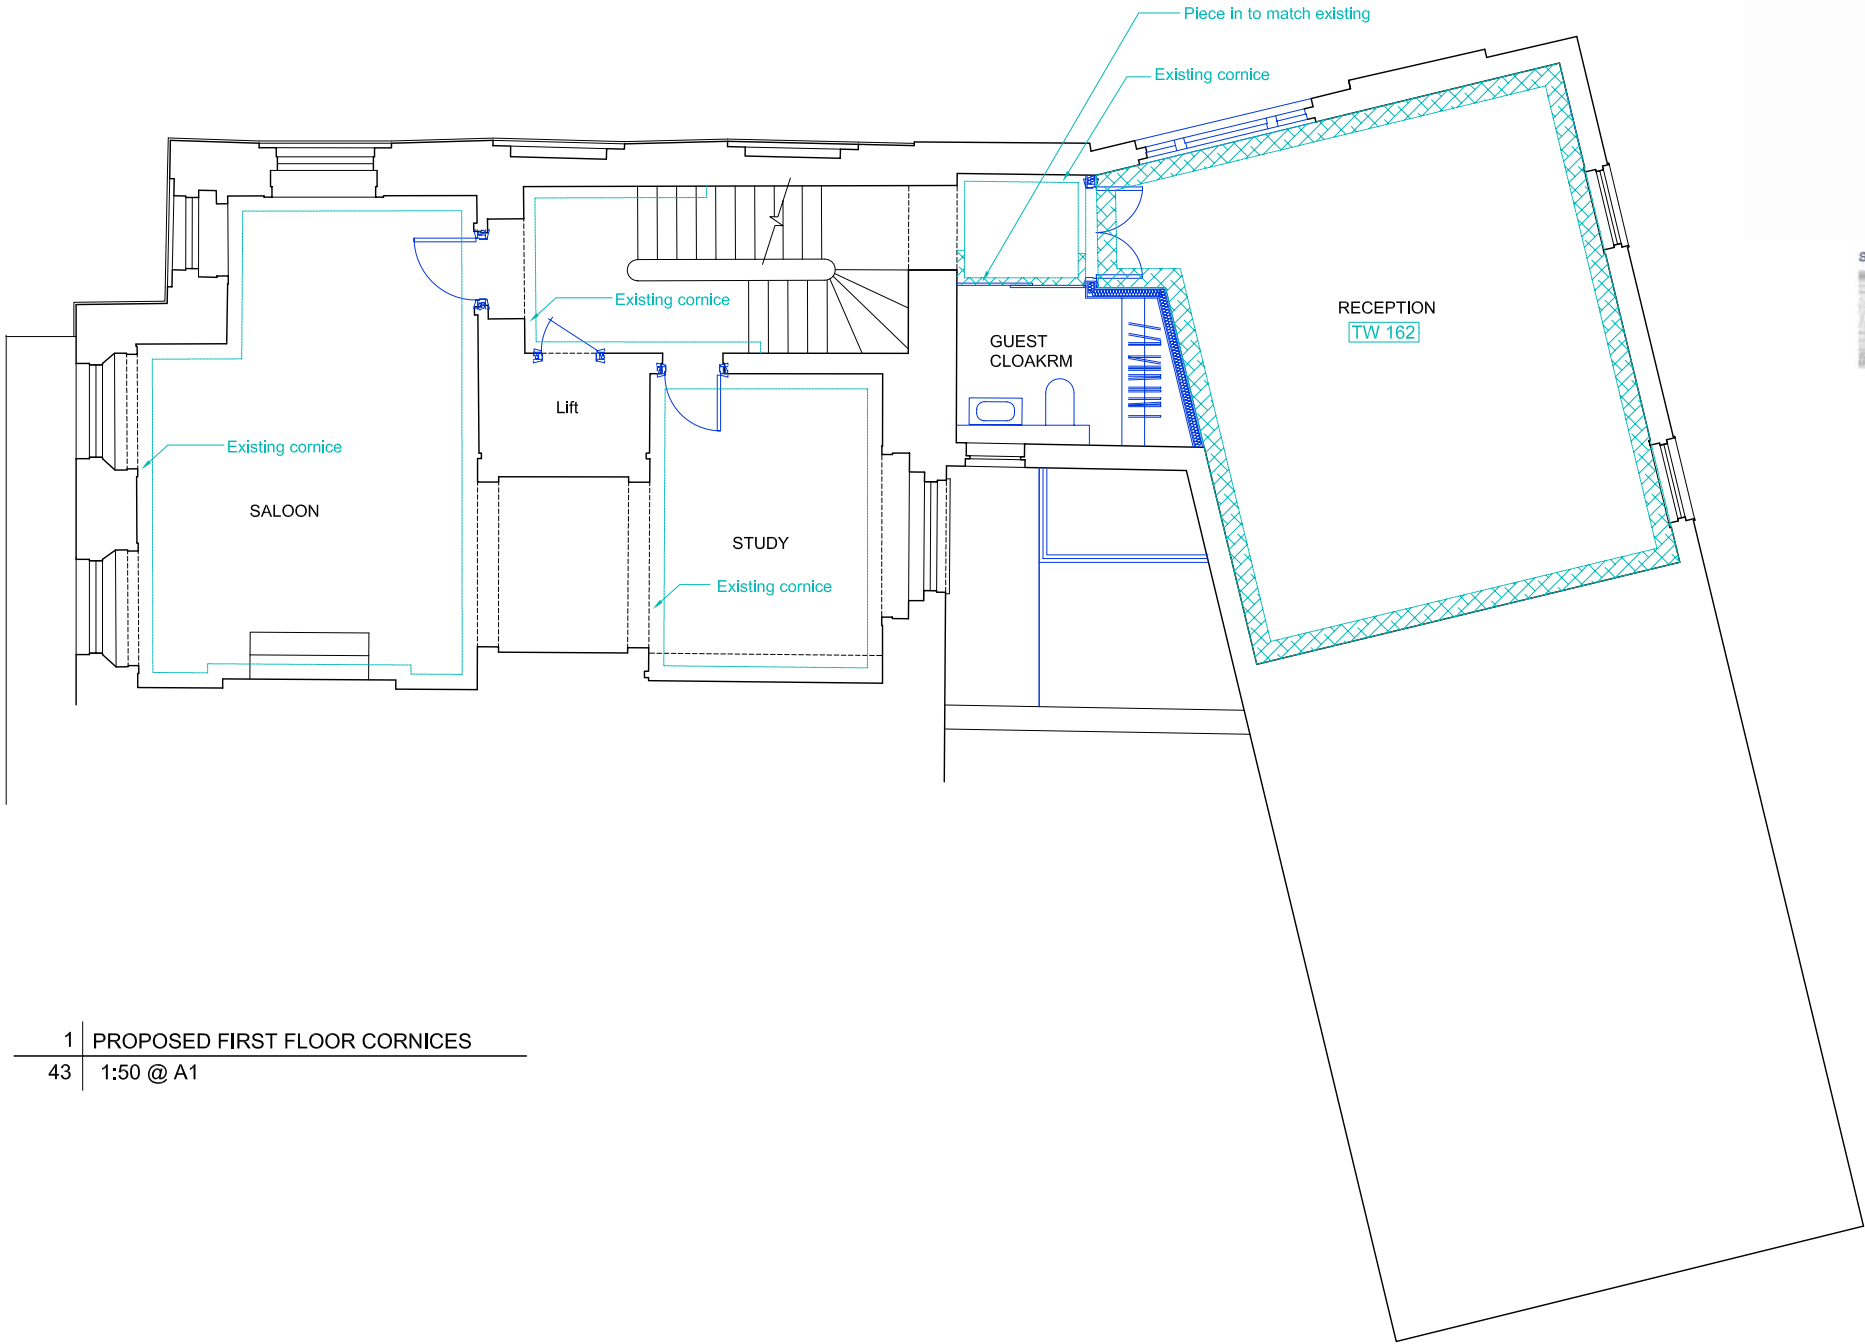

1	PROPOSED FIRST FLOOR CORNICES
43	1:50 @ A1

Rev. A	26/04/12	Planning Application
--------	----------	----------------------

PLANNING

KERR PARKER ASSOCIATES LTD

THE GRANARY, COPPID HALL, NORTH STIFFORD, ESSEX RM16 5UE
TEL: 01375-377731


CONTRACT
40 CHESTER TERRACE NW1
LONDON

DRAWING
PROPOSED CORNICE DETAILS
FIRST FLOOR


SCALE	1/50 @A1	DATE	Apr 12
DRAWN	IHA	CHECKED	RP

DRAWING NO.	REV.
K-1023-43	A

NOTE:
ALL DIMENSIONS IN MILLIMETRES.
ALL DIMENSIONS AND LEVELS TO BE CHECKED ON SITE BY THE MAIN CONTRACTOR PRIOR TO COMMENCING EXCAVATION WORKS. ANY DISCREPANCY IS TO BE REPORTED BACK TO THE ARCHITECT FOR INSTRUCTION.
THIS DRAWING IS THE PROPERTY OF KERR PARKER ASSOCIATES LTD AND MAY NOT BE REPRODUCED OR DISCLOSED TO A THIRD PARTY IN ANY FORM WITHOUT WRITTEN PERMISSION

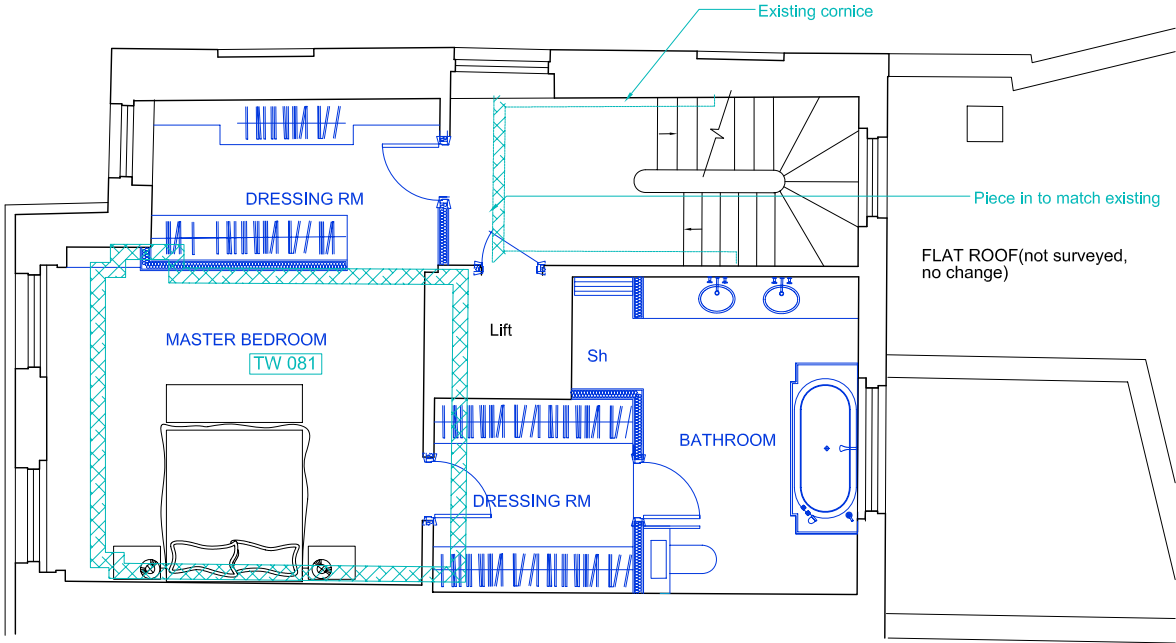

1 | PROPOSED SECOND FLOOR CORNICES
44 | 1:50 @ A1

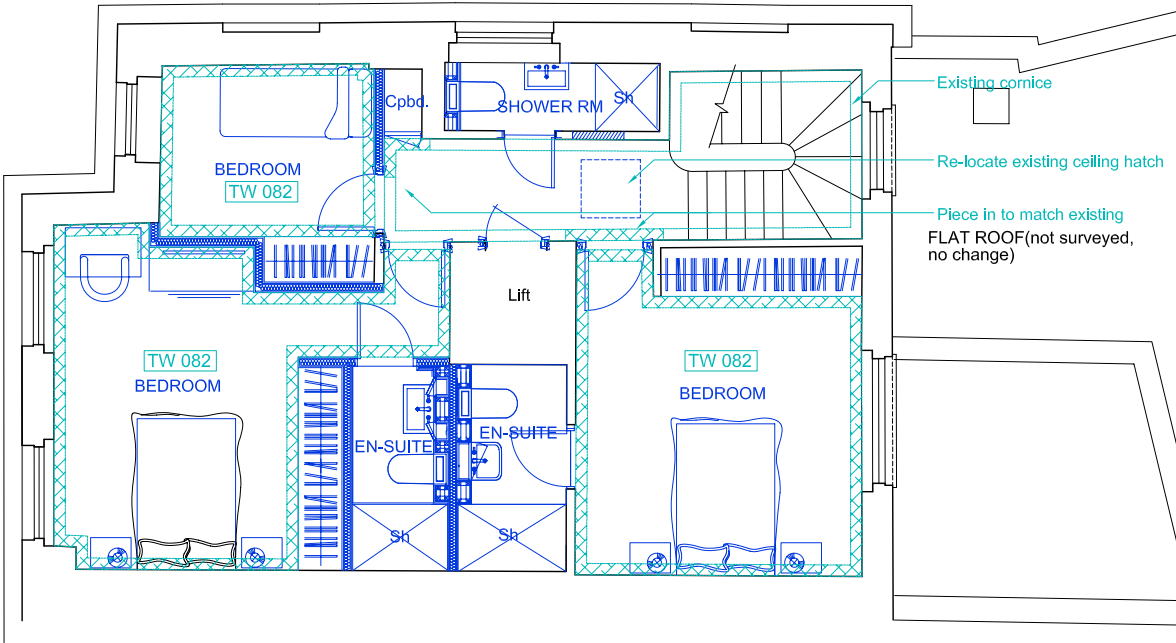

2 | PROPOSED THIRD FLOOR CORNICES
44 | 1:50 @ A1

Rev. A 26/04/12 Planning Application

PLANNING

KERR PARKER ASSOCIATES LTD

THE GRANARY, COPPID HALL, NORTH STIFFORD, ESSEX RM16 5UE
TEL: 01375-377731

CONTRACT
40 CHESTER TERRACE
LONDON NW1

DRAWING
CORNICE DETAILS 2ND AND 3RD FLOORS

SCALE 1/50 @ A1 DATE Apr 12

DRAWN IHA CHECKED RP

DRAWING NO. REV.

K-1023-44

A