



NOTE:
ALL DIMENSIONS IN MILLIMETRES.
ALL DIMENSIONS AND LEVELS TO BE CHECKED ON SITE BY THE MAIN CONTRACTOR PRIOR TO COMMENCING EXCAVATION WORKS. ANY DISCREPANCY IS TO BE REPORTED BACK TO THE ARCHITECT FOR INSTRUCTION.
THIS DRAWING IS THE PROPERTY OF KERR PARKER ASSOCIATES LTD AND MAY NOT BE REPRODUCED OR DISCLOSED TO A THIRD PARTY IN ANY FORM WITHOUT WRITTEN PERMISSION

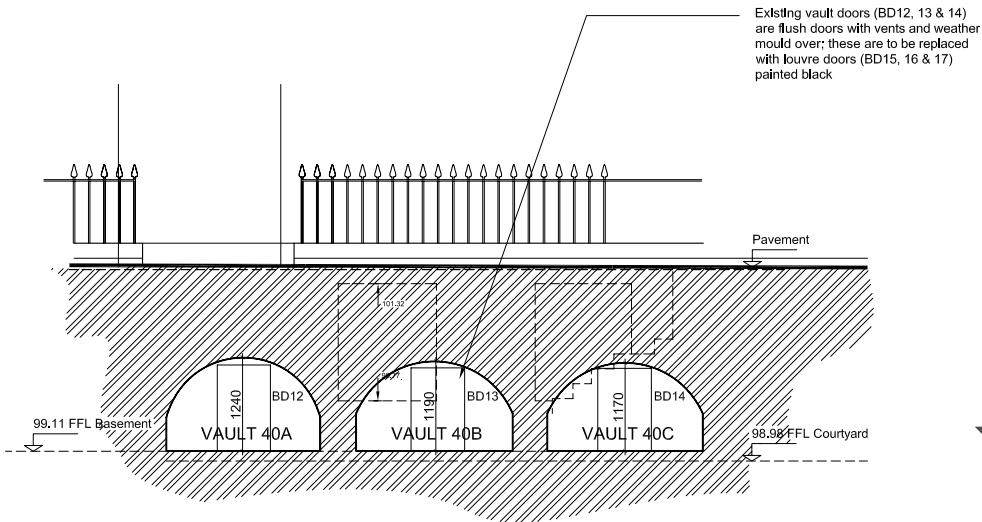


1 SECTION C - C AS EXISTING

50 1:50 @ A1

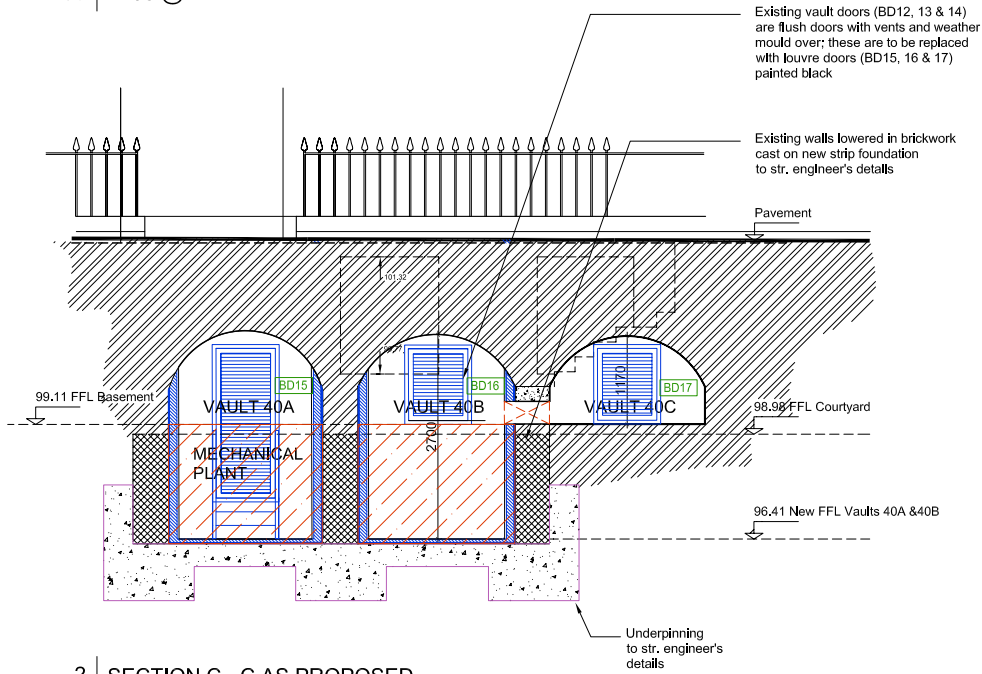

2 SECTION C - C AS PROPOSED

50 1:50 @ A1

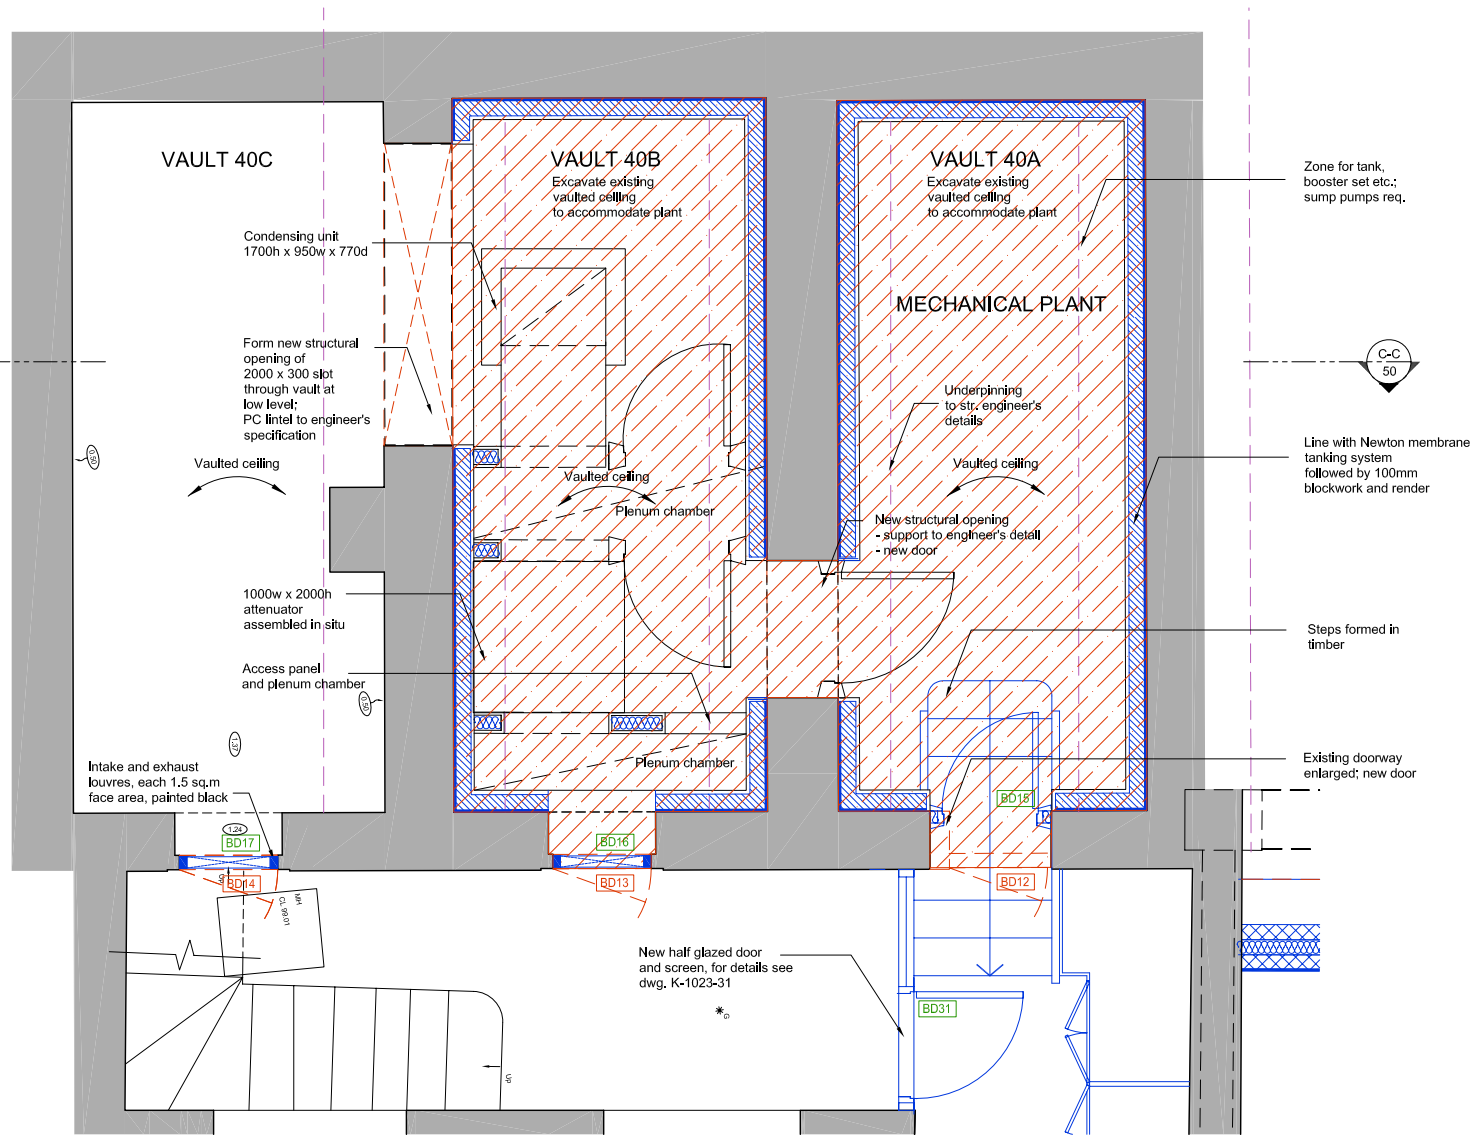

3 PROPOSED VAULTS PLAN

50 1:25 @ A1

- Area to be excavated to achieve a max. ceiling height of 2700mm as shown in section C-C as proposed, to accommodate new plant
- Existing doors to vaults to be removed and replaced with louvre doors (see detail)
- New louvre doors painted black to engineer's specification and as indicated in the proposed section C-C

Rev. A 26/04/12 Planning Application

PLANNING

KERR PARKER ASSOCIATES LTD

THE GRANARY, COPPID HALL, NORTH STIFFORD, ESSEX RM16 5UE
TEL: 01375-377731

CONTRACT
40 CHESTER TERRACE
LONDON NW1

DRAWING
PROPOSED WORKS TO VAULTS
PLAN AND SECTIONS

SCALE 1/25: 1/50 @ A1 DATE March 12

DRAWN IHA CHECKED RP

DRAWING NO. REV.

K-1023-50

A