


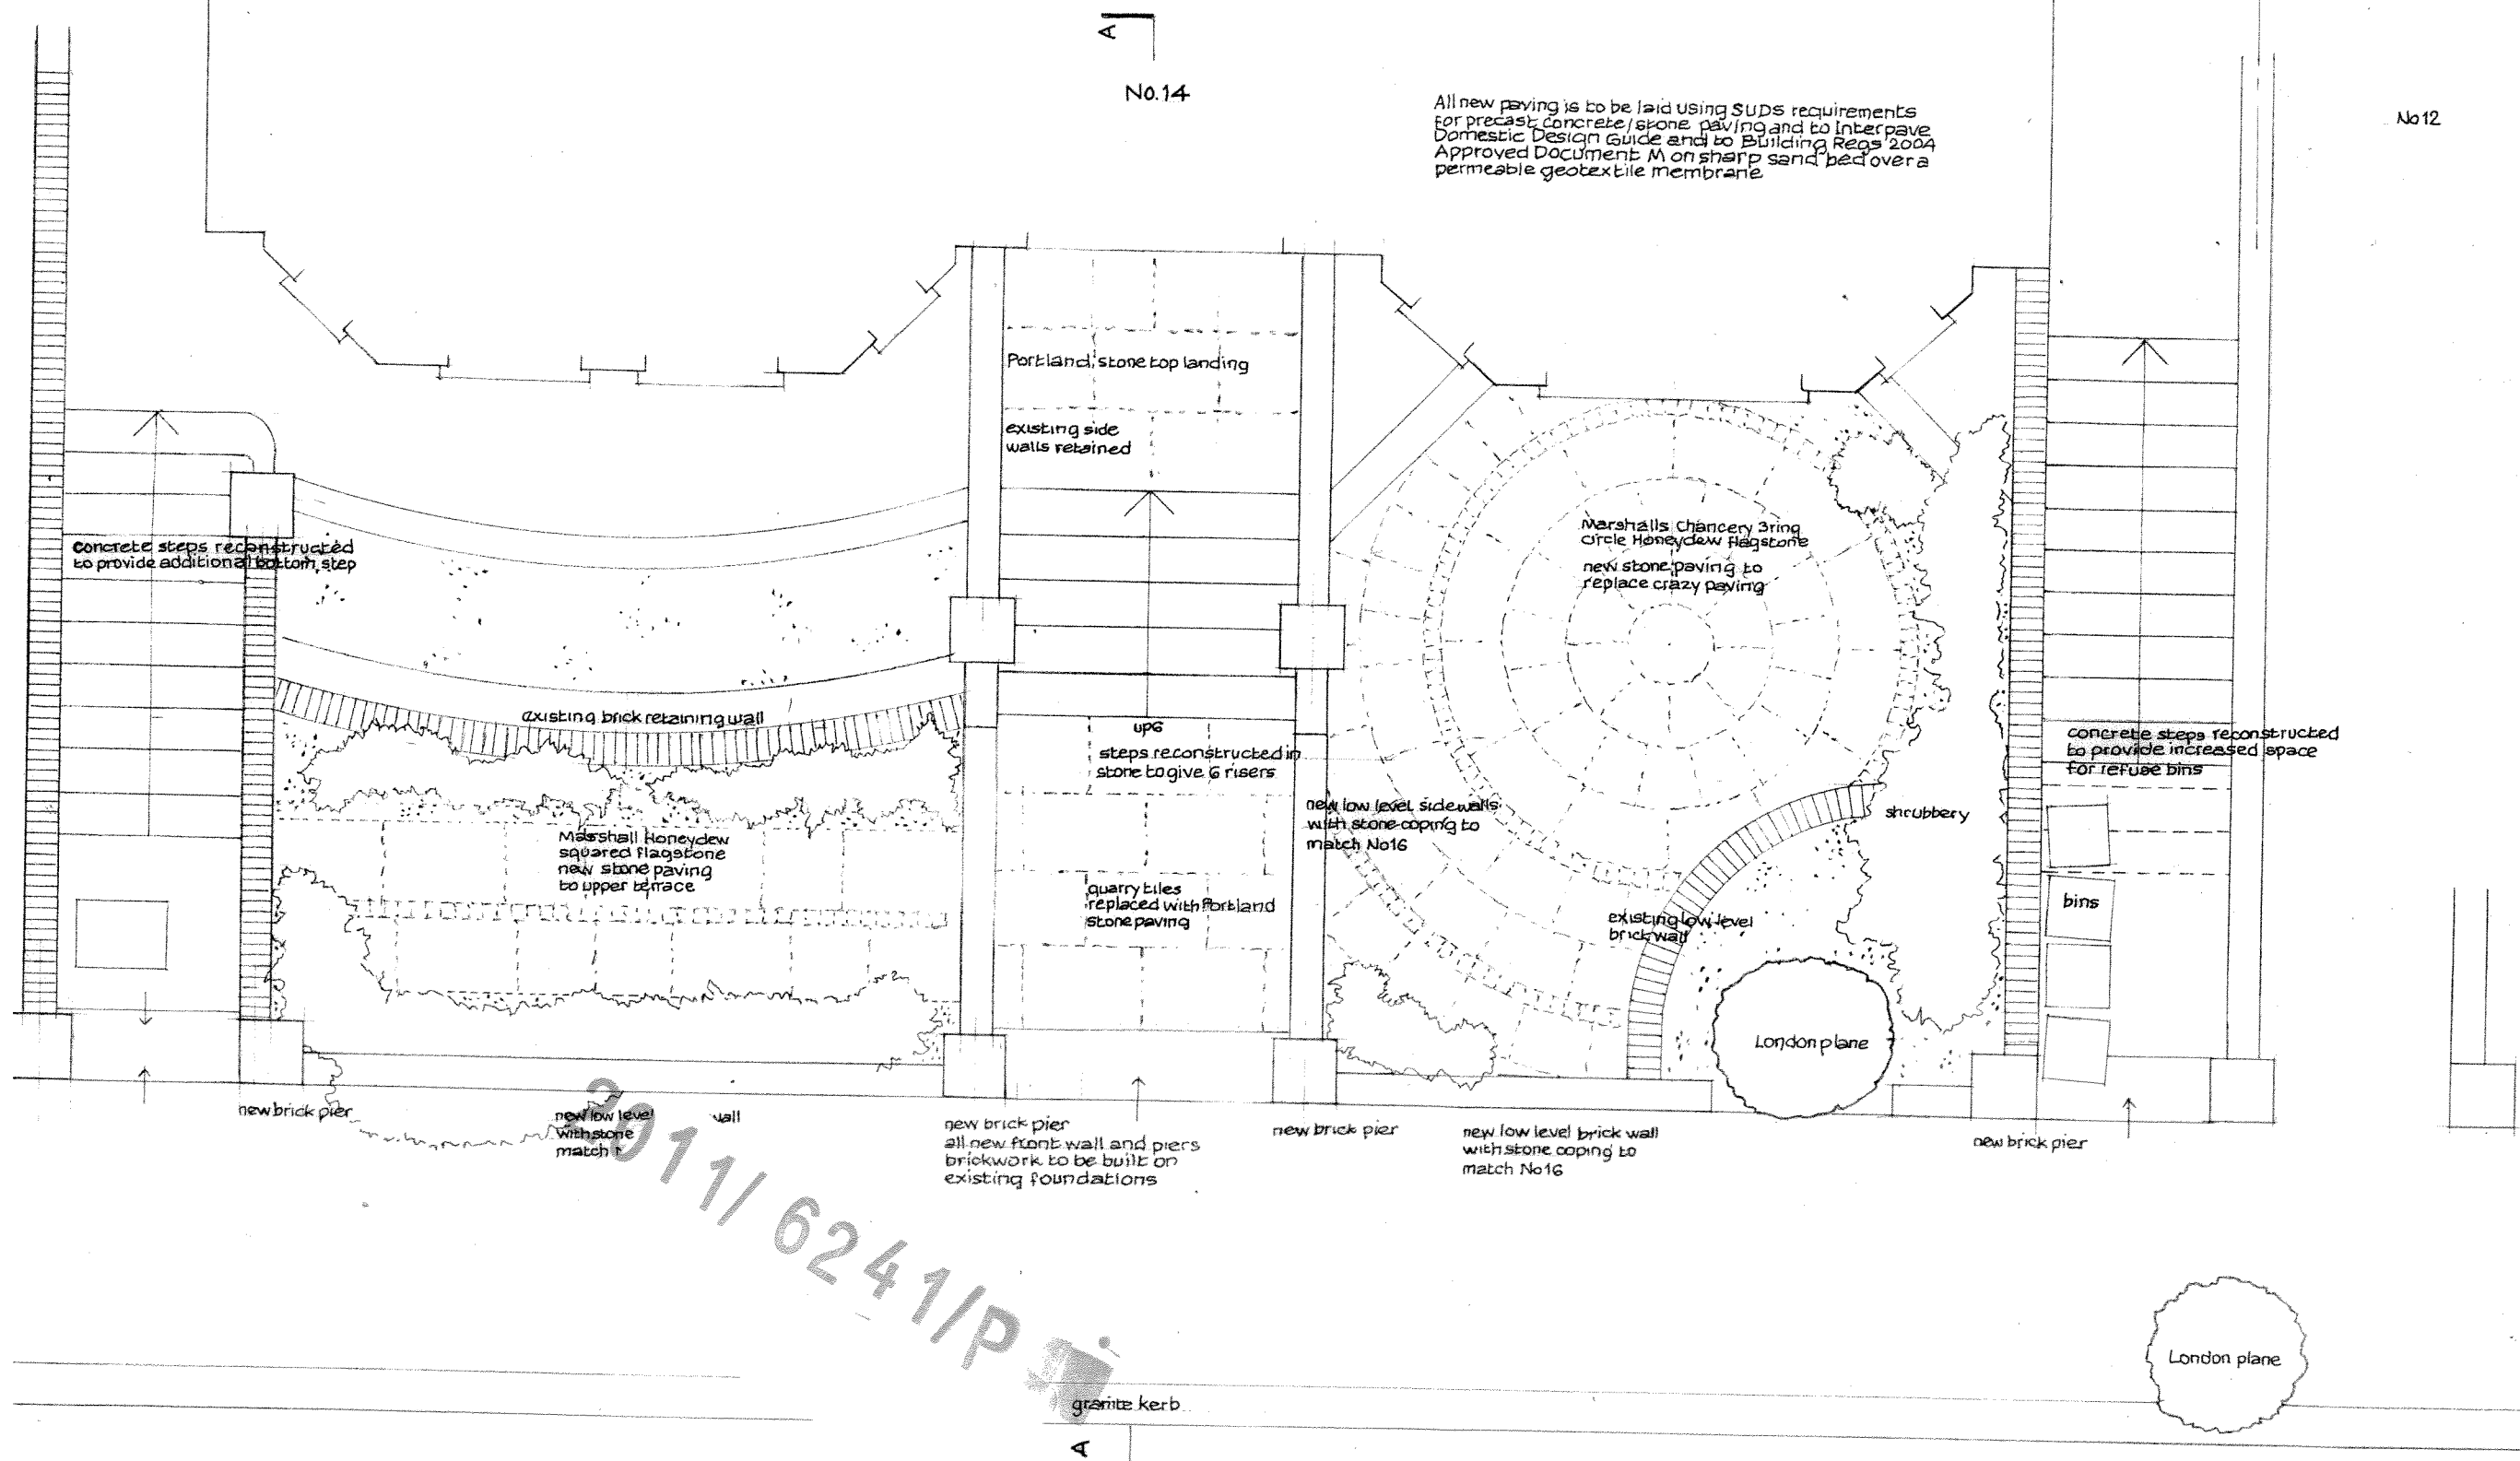

All new paving is to be laid using SUDS requirements for precast concrete/stone paving and to Interpave Domestic Design Guide and to Building Regs 2004 Approved Document M on sharp sand bed over a permeable geotextile membrane

CHESTERFORD GARDENS

14 CHESTERFORD GARDENS

Hampstead London NW3 7DE

FRONT GARDEN Plan as Proposed

Drawing No **LJ-14-11A**

scale 1:50 date : 19 Nov 2011

J & P BADHAM ARCHITECTS

23 Onslow Gardens

Muswell Hill