



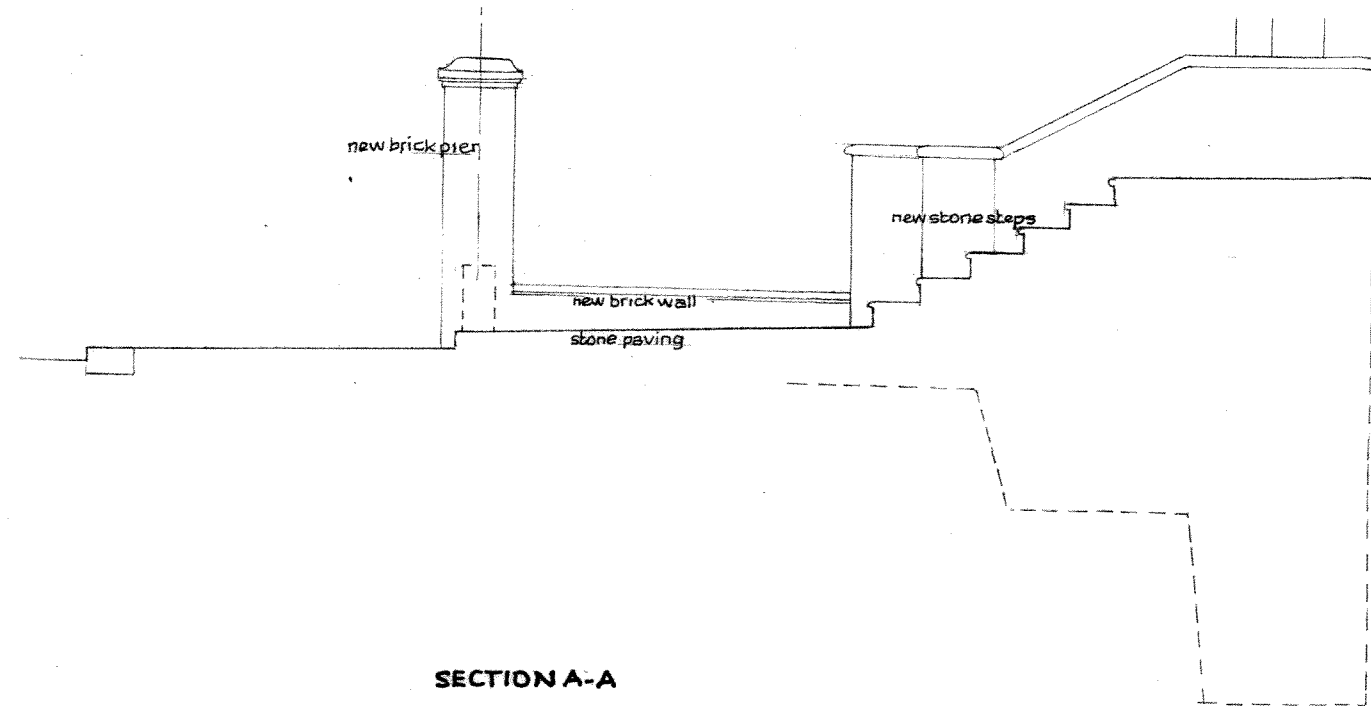

SECTION A-A

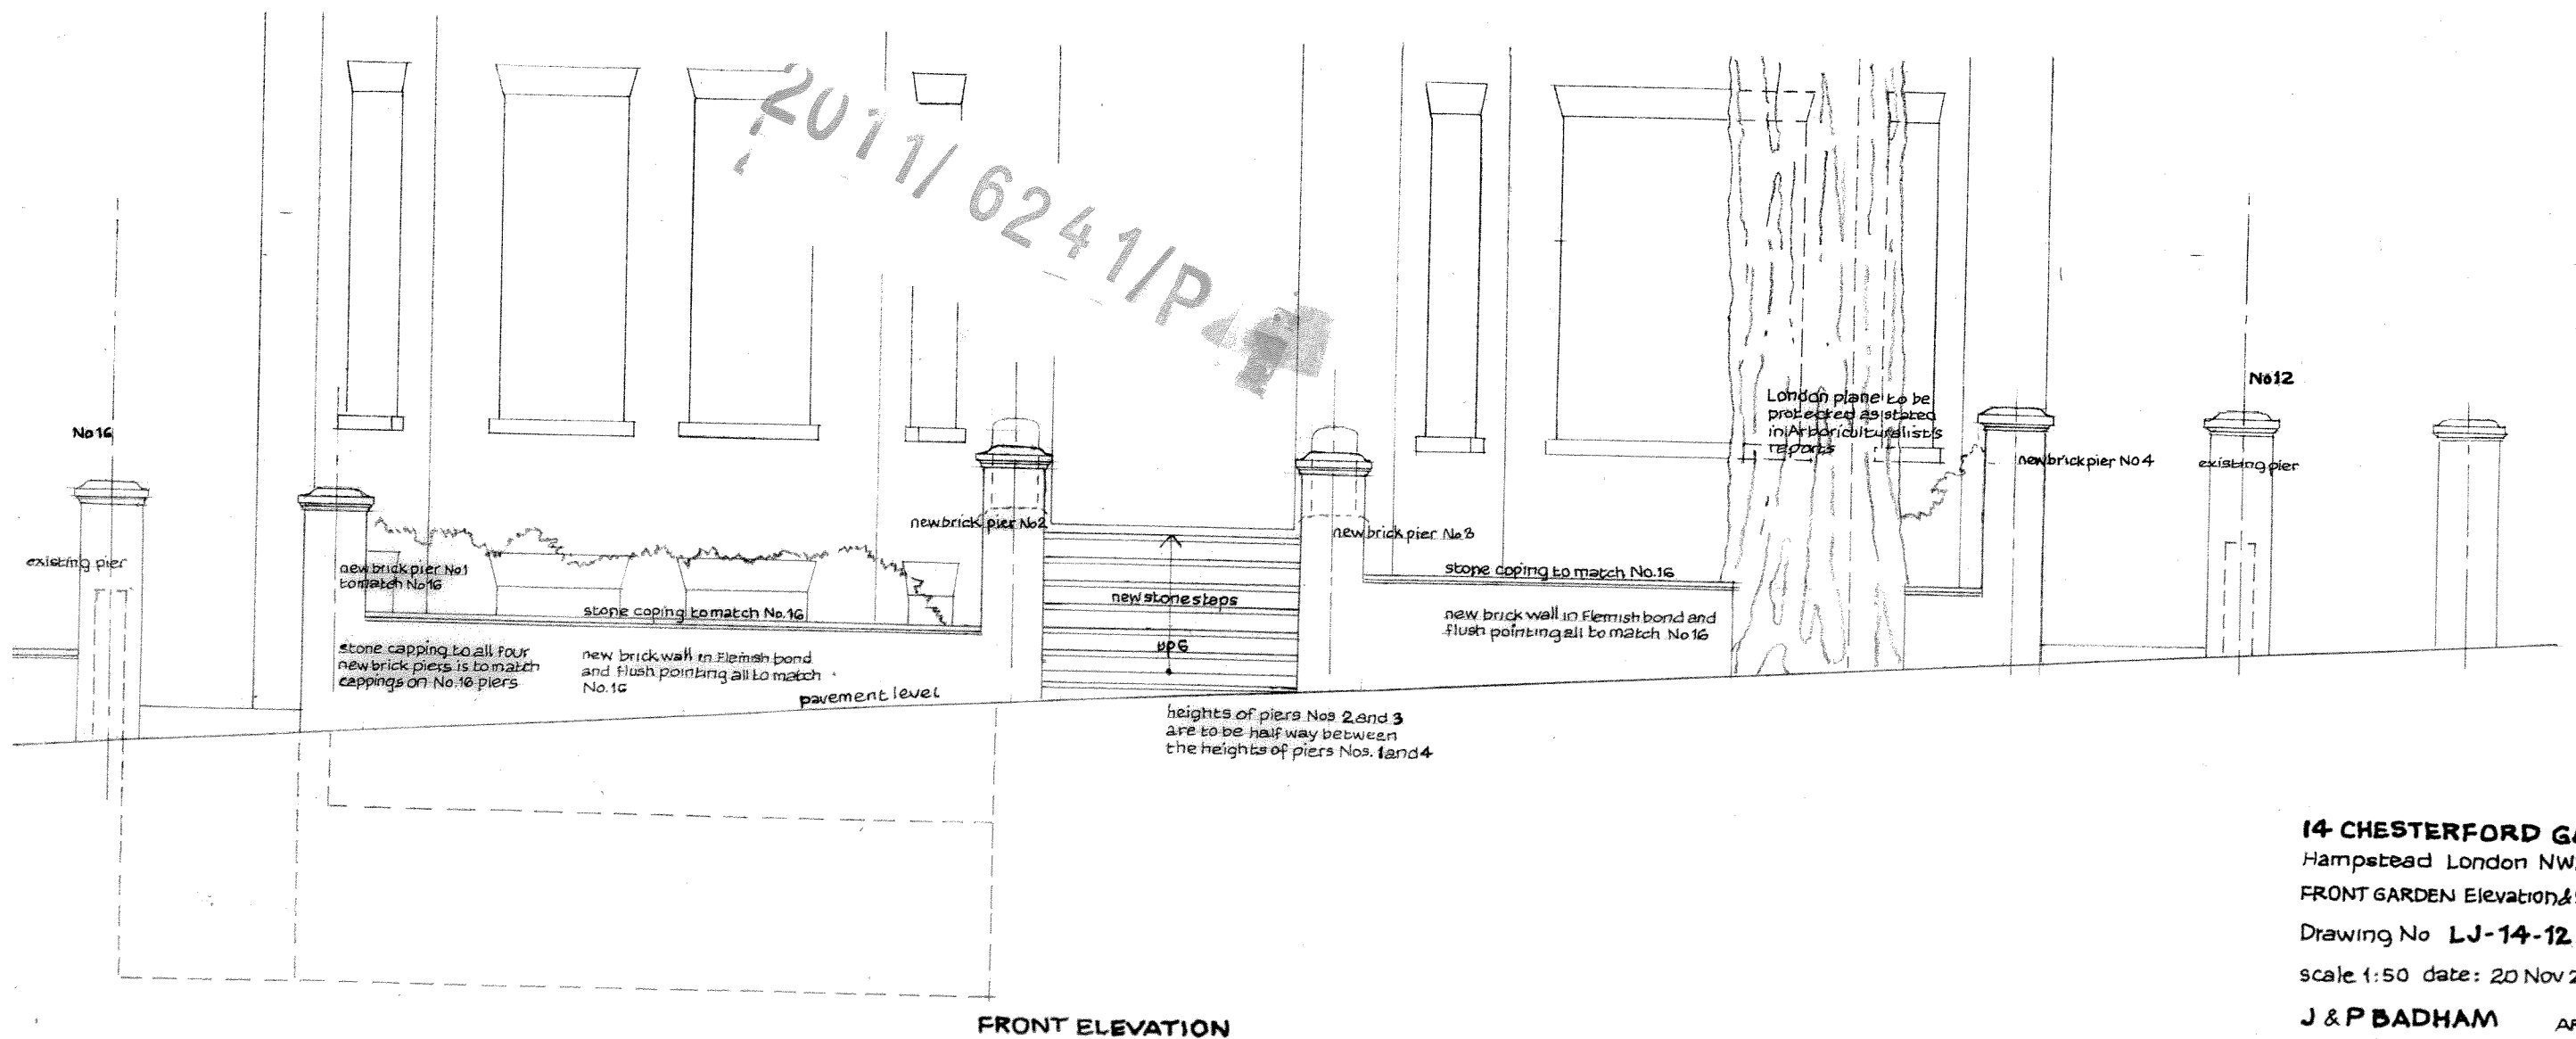

14 CHESTERFORD GARDENS
 Hampstead London NW3 7DE
 FRONT GARDEN Elevation & Section as Proposed
 Drawing No **LJ-14-12 A**
 scale 1:50 date: 20 Nov 2011
J & P BADHAM ARCHITECTS
 23 Onslow Gardens
 Muswell Hill
 London N10 3JT
 0208 883 2500 jpbad@talktalk.net