

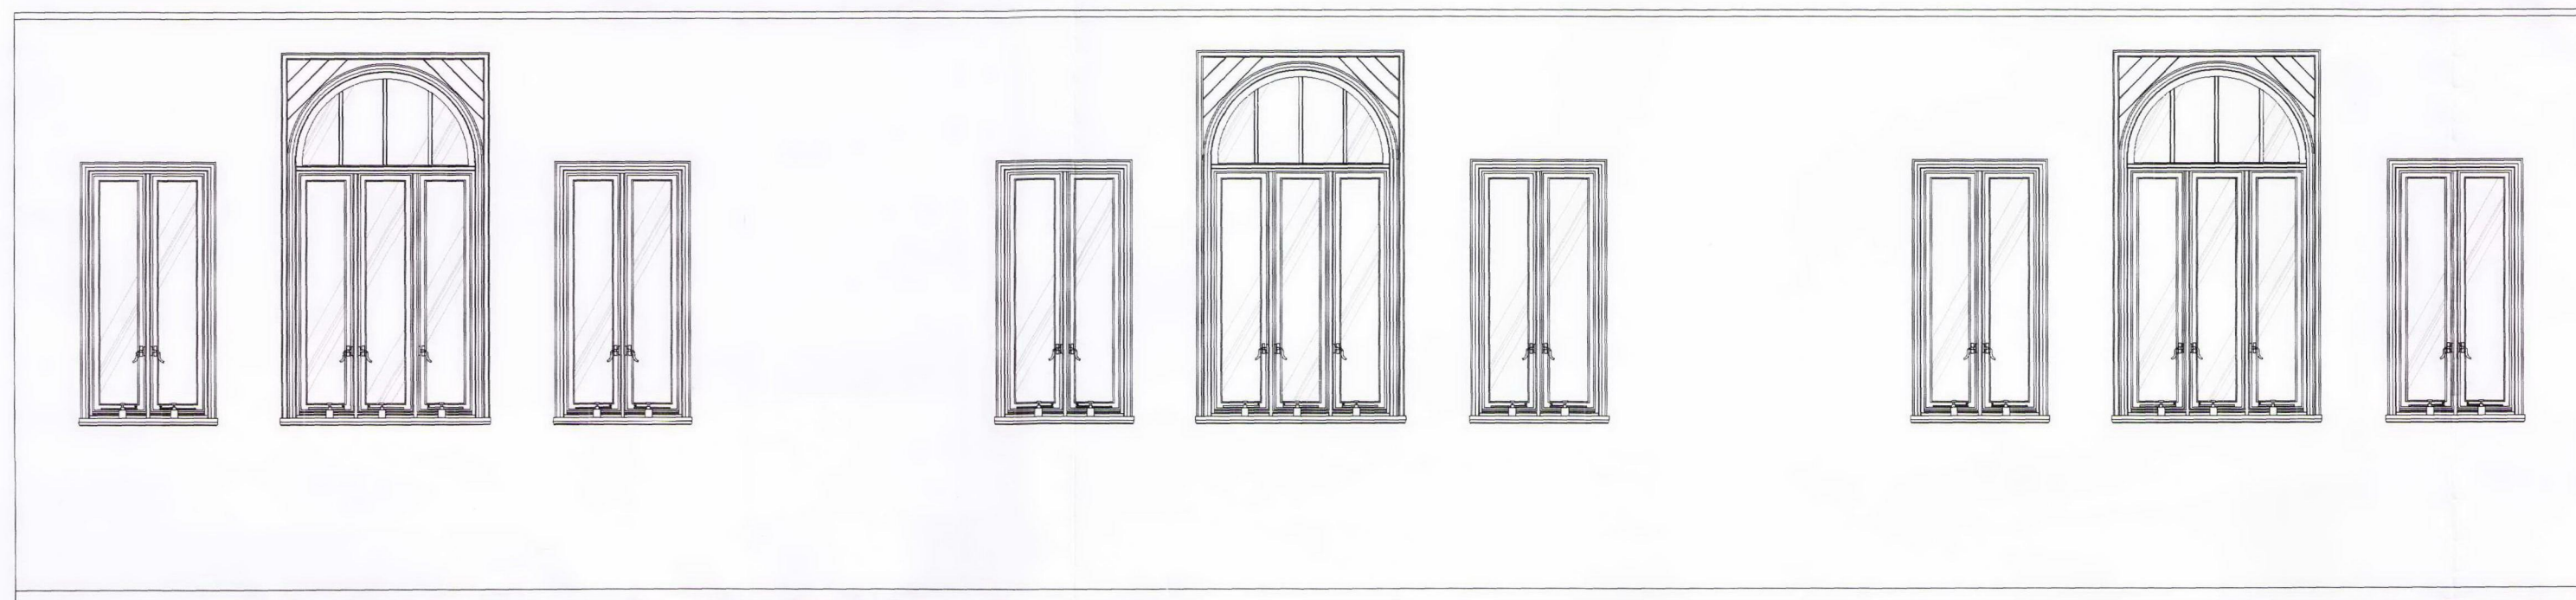


1 Fourth floor window plan (Melton Street elevation)
1:50 @ A1

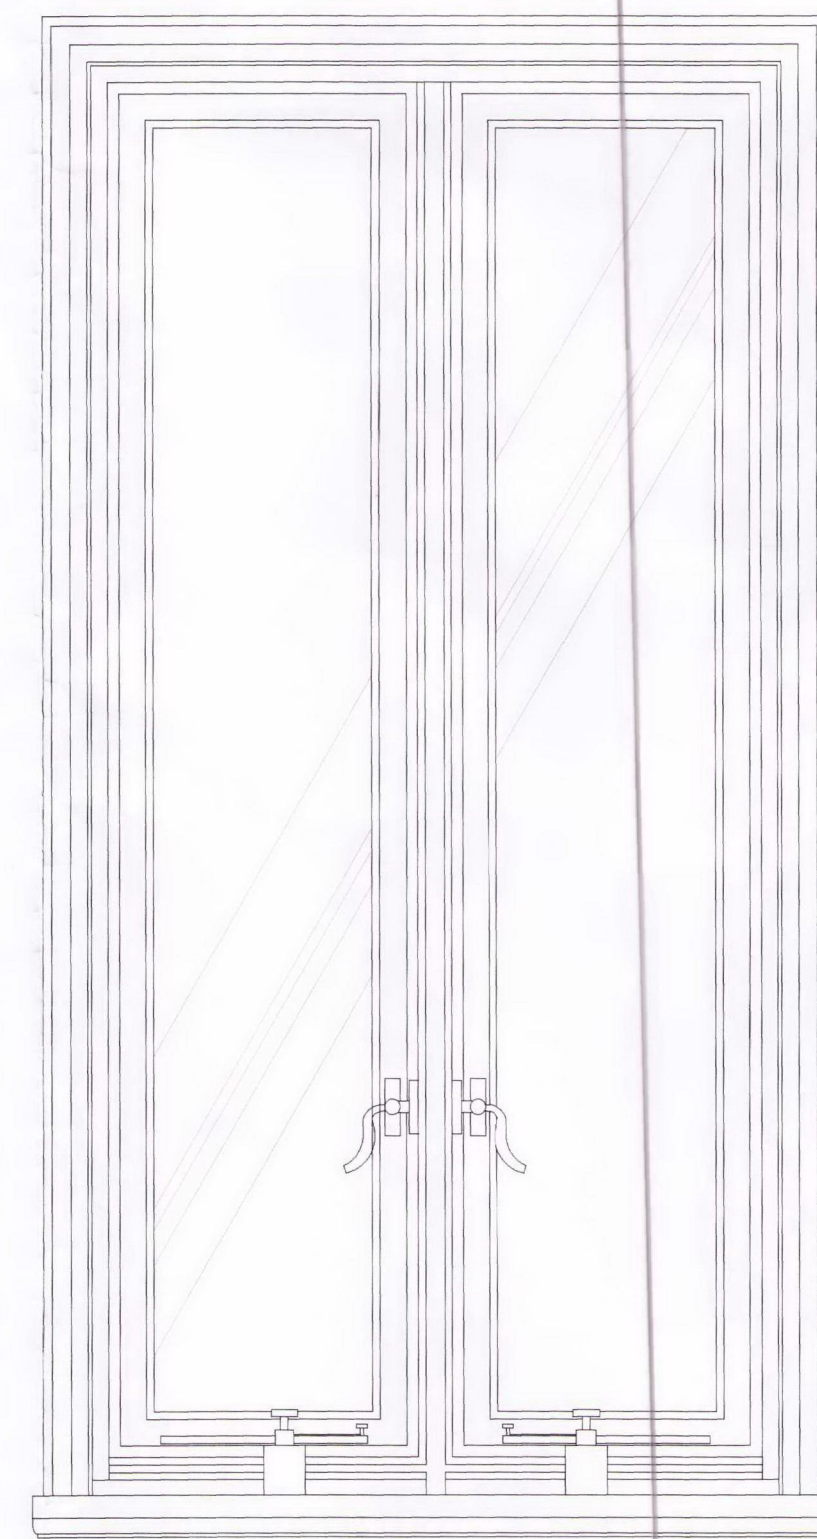

2 Fourth floor internal window elevation (Melton Street elevation)
1:50 @ A1

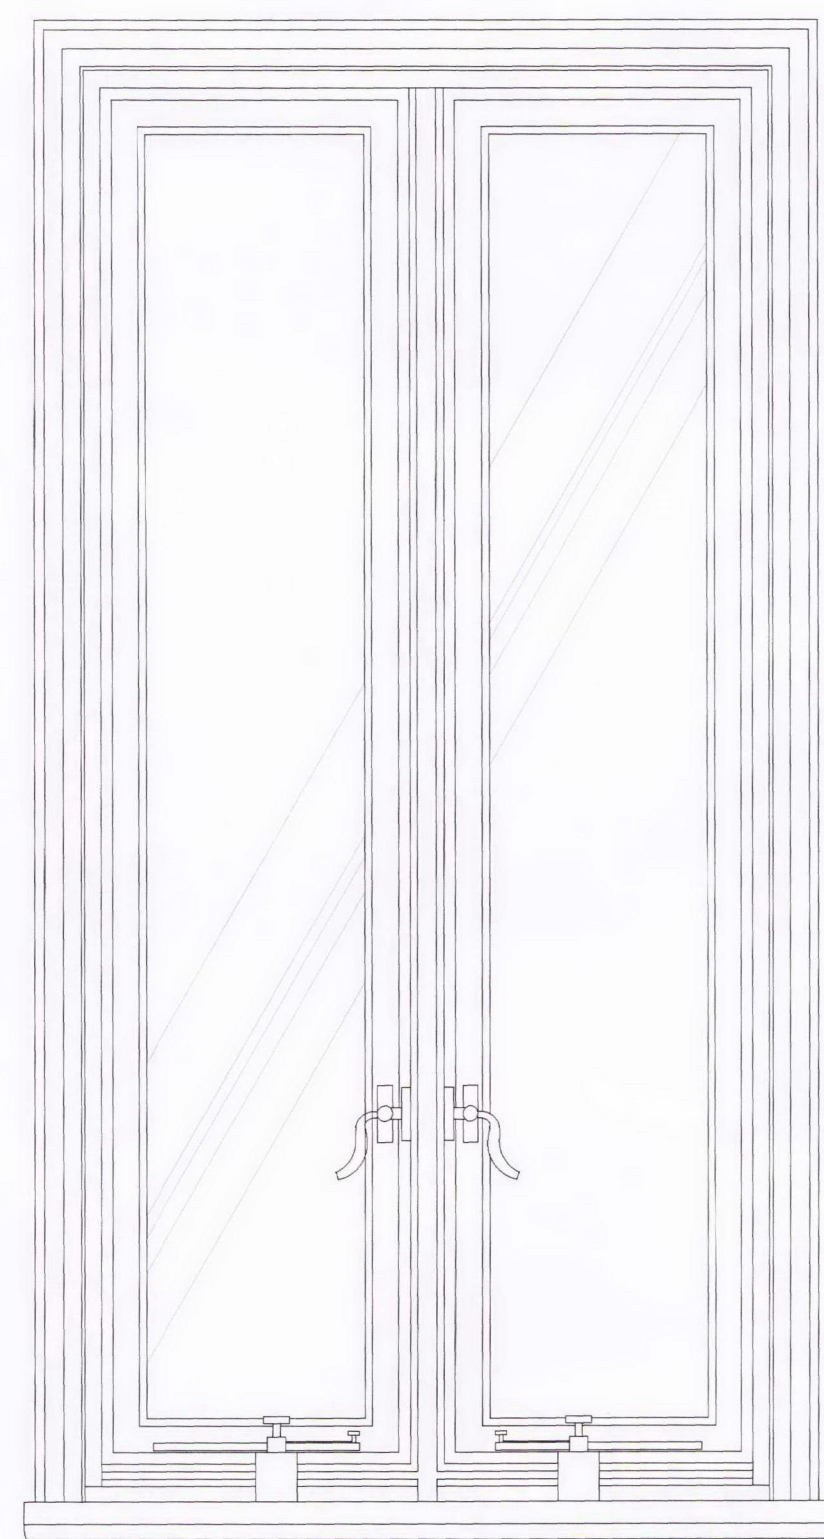

3 Fourth floor windows (Melton Street elevation)
1:50 @ A1

AS EXISTING



4 Detail of internal window architrave
NTS @ A1

Notes
DO NOT SCALE (Use figured dimensions only).
Critical dimensions are identified thus: *
Contractor to verify ALL dimensions prior to commencing work.
Any discrepancies are to be reported to Tilney Shane Ltd.
All setting out is to be approved PRIOR to fabrication.

This drawing is to be read in conjunction with all other relevant design and contract information.

Use of this drawing by third parties in the preparation of their own design information is unwarranted by Tilney Shane Ltd. and is the users sole risk.

The accuracy of electronic copies (or hardcopies thereof) is unwarranted by Tilney Shane Ltd.

Copyright of design and drawings reserved by Tilney Shane Ltd.

Deleterious Materials
The contractor shall not specify or permit to be used in the Works any substances generally known to be deleterious, including but not limited to substances not in accordance with statutory requirements, British Standards and Codes of Practice, good building practice or which are published in the Building Research Establishment Digests as being deleterious at the time of incorporation within the Works.

P	03.02.12	FOR PLANNING APPROVAL	AB
Rev	Date	Notes	Checked

This drawing is to be read in conjunction with
tilney shane ltd construction drawings,
NBS specification and its schedules.

Client	Royal College of General Practitioners		
Scale	1:50@ A1		
Date	25.01.12		
Drawn by	LC	Ckd. by	SPE
Project	30 Euston Square		
Title	Existing window details type 2		
Level 4 Melton street elevation.			
Dwg no.	RG10.2433		P
Drawing Status For planning approval			