




1 LEVEL 1

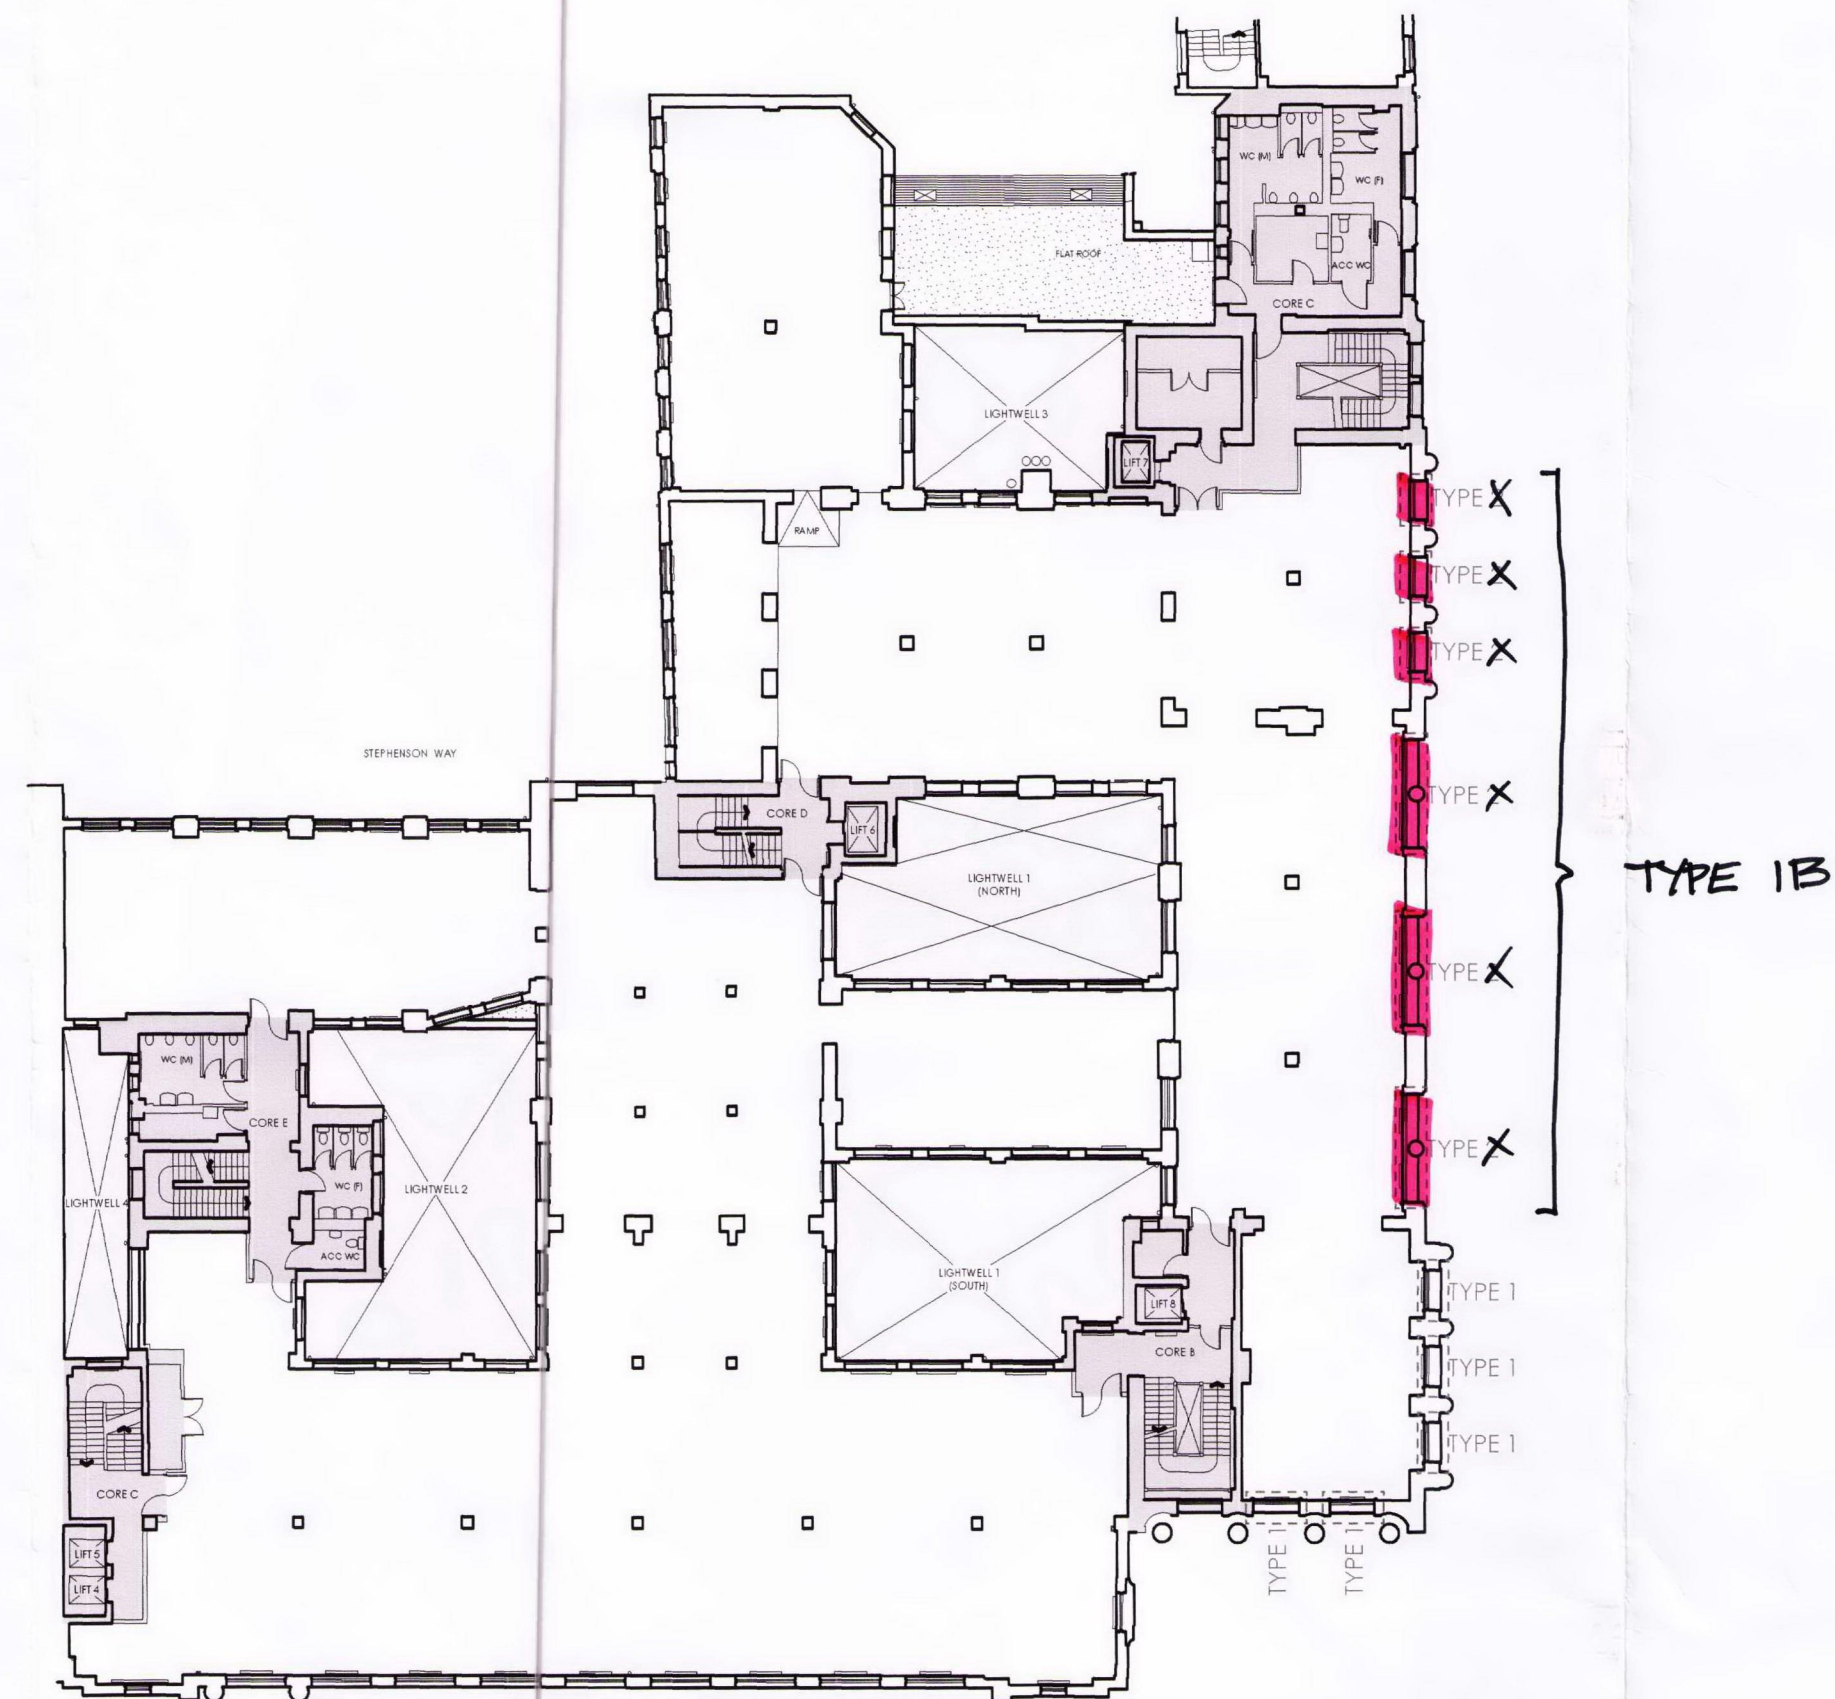

2 LEVEL 2

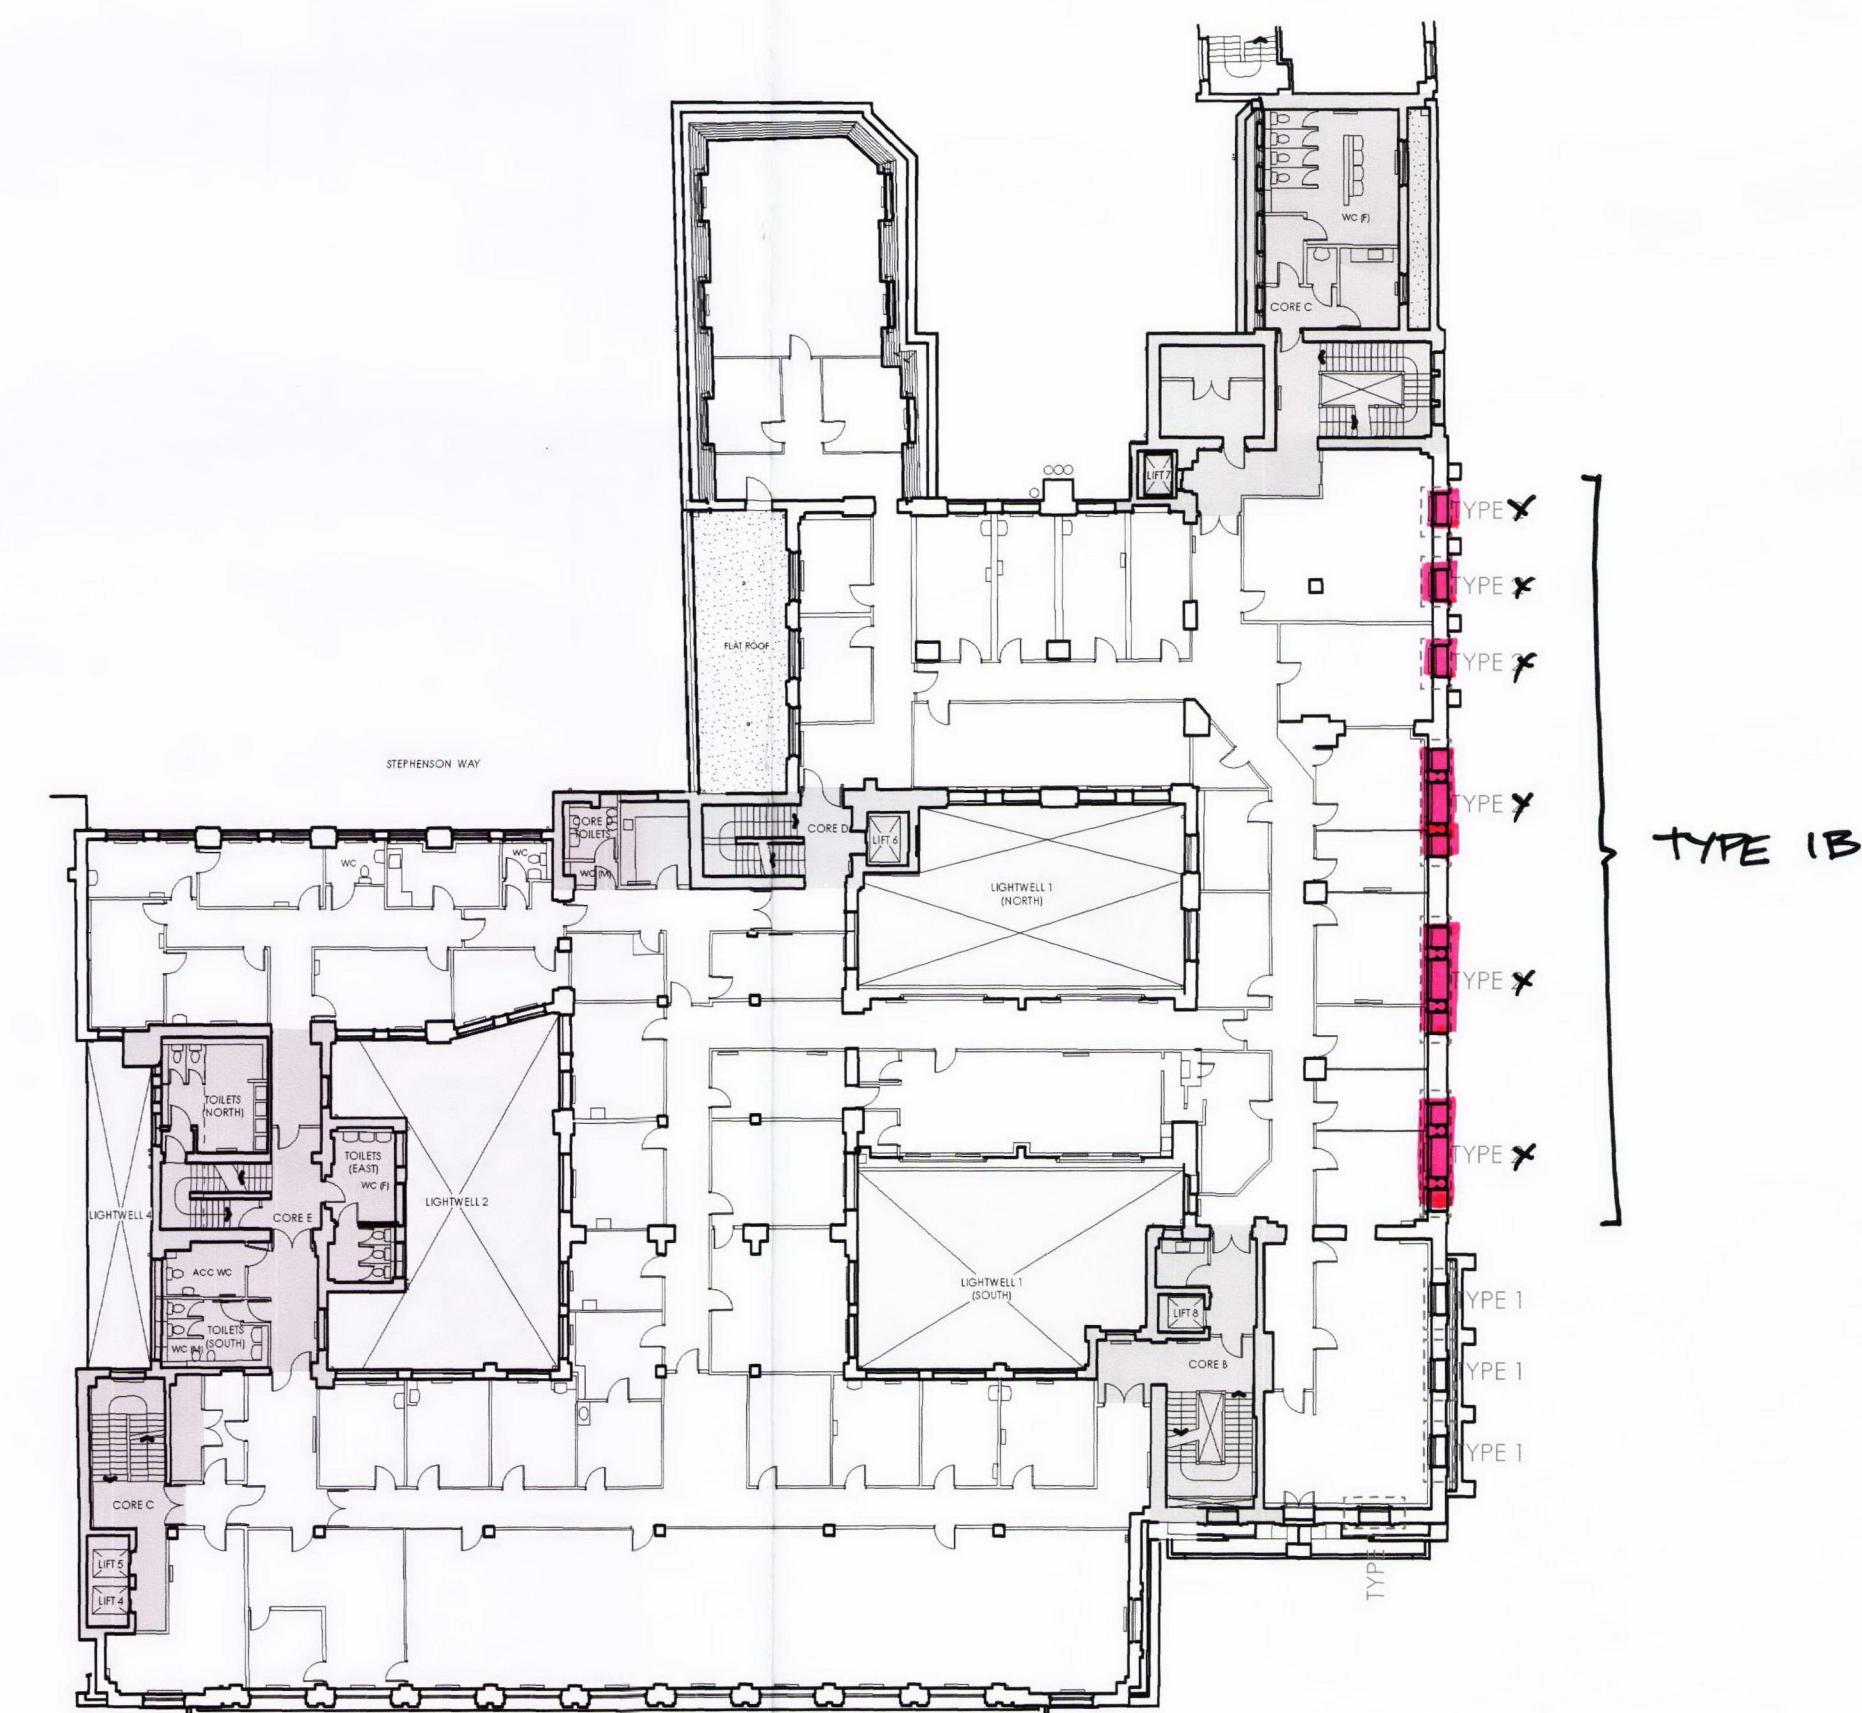

3 LEVEL 3

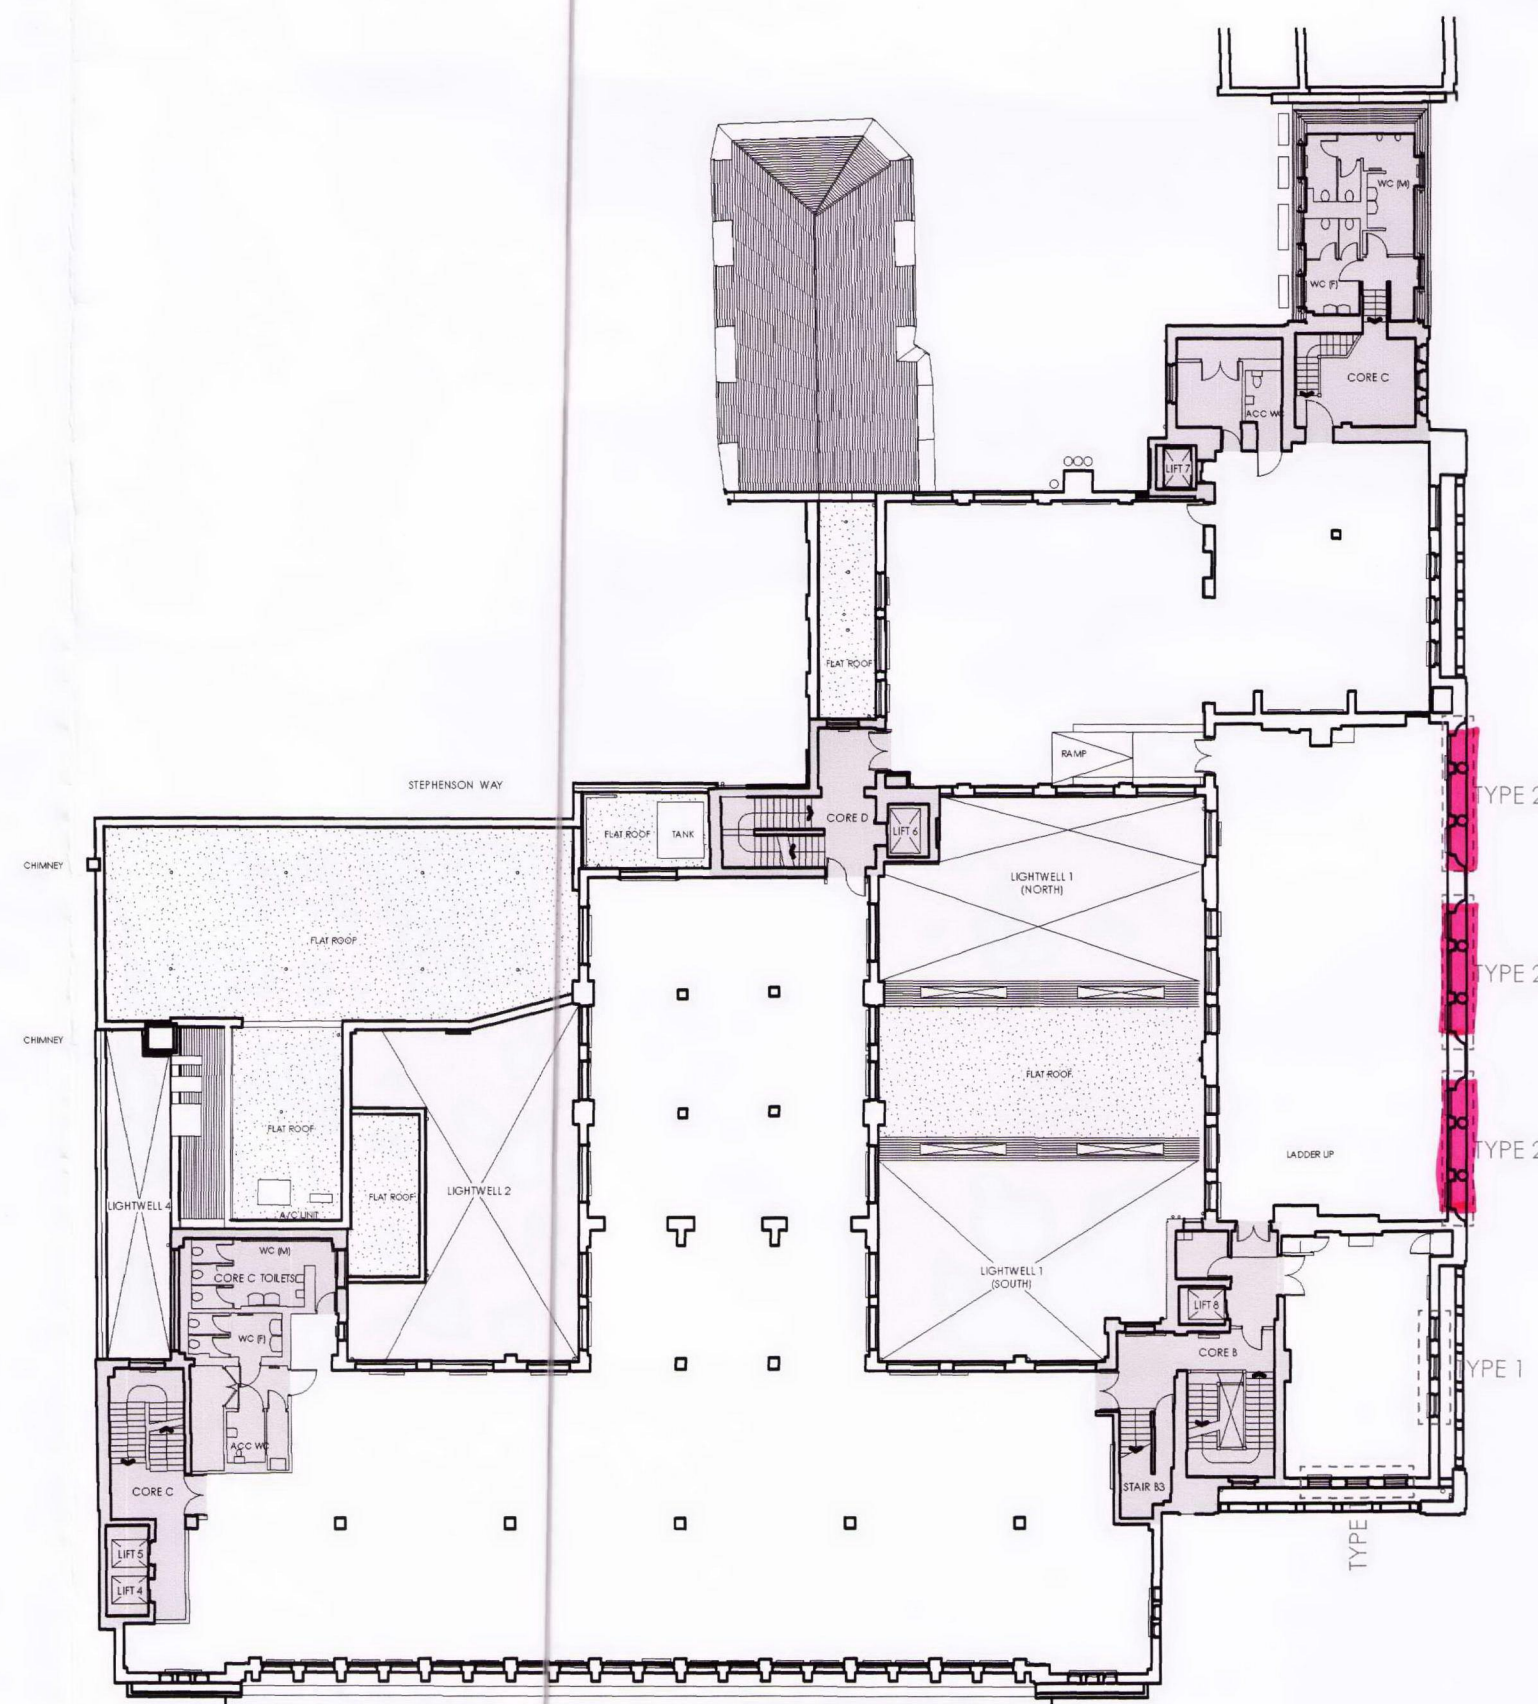

4 LEVEL 4

Notes
DO NOT SCALE (Use figured dimensions only).
 Critical dimensions are identified thus: *
 Contractor to verify ALL dimensions prior to commencing work.
 Any discrepancies are to be reported to Tilney Shane Ltd.
 All setting out is to be approved PRIOR to fabrication.
 This drawing is to be read in conjunction with all other relevant design and contract information.
 Use of this drawing by third parties in the preparation of their own design information is unwarranted by Tilney Shane Ltd. and is the users sole risk.
 The accuracy of electronic copies (or hardcopies thereof) is unwarranted by Tilney Shane Ltd.
 Copyright of design and drawings reserved by Tilney Shane Ltd.