




elevation A

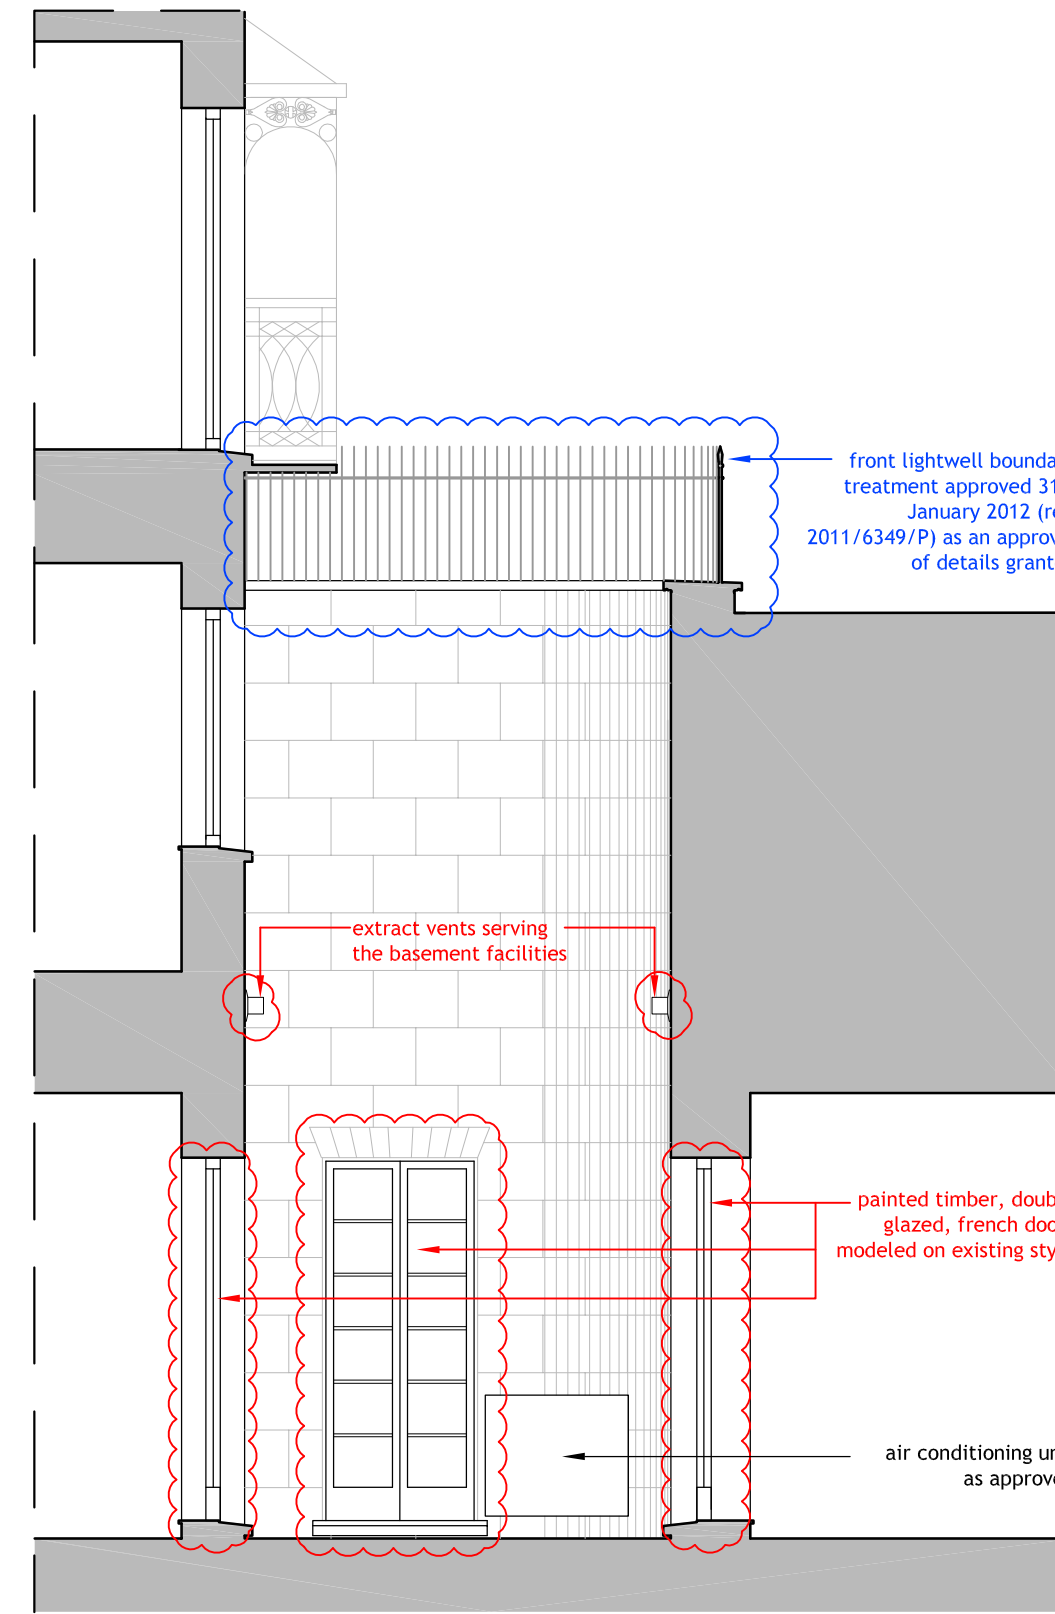


elevation B

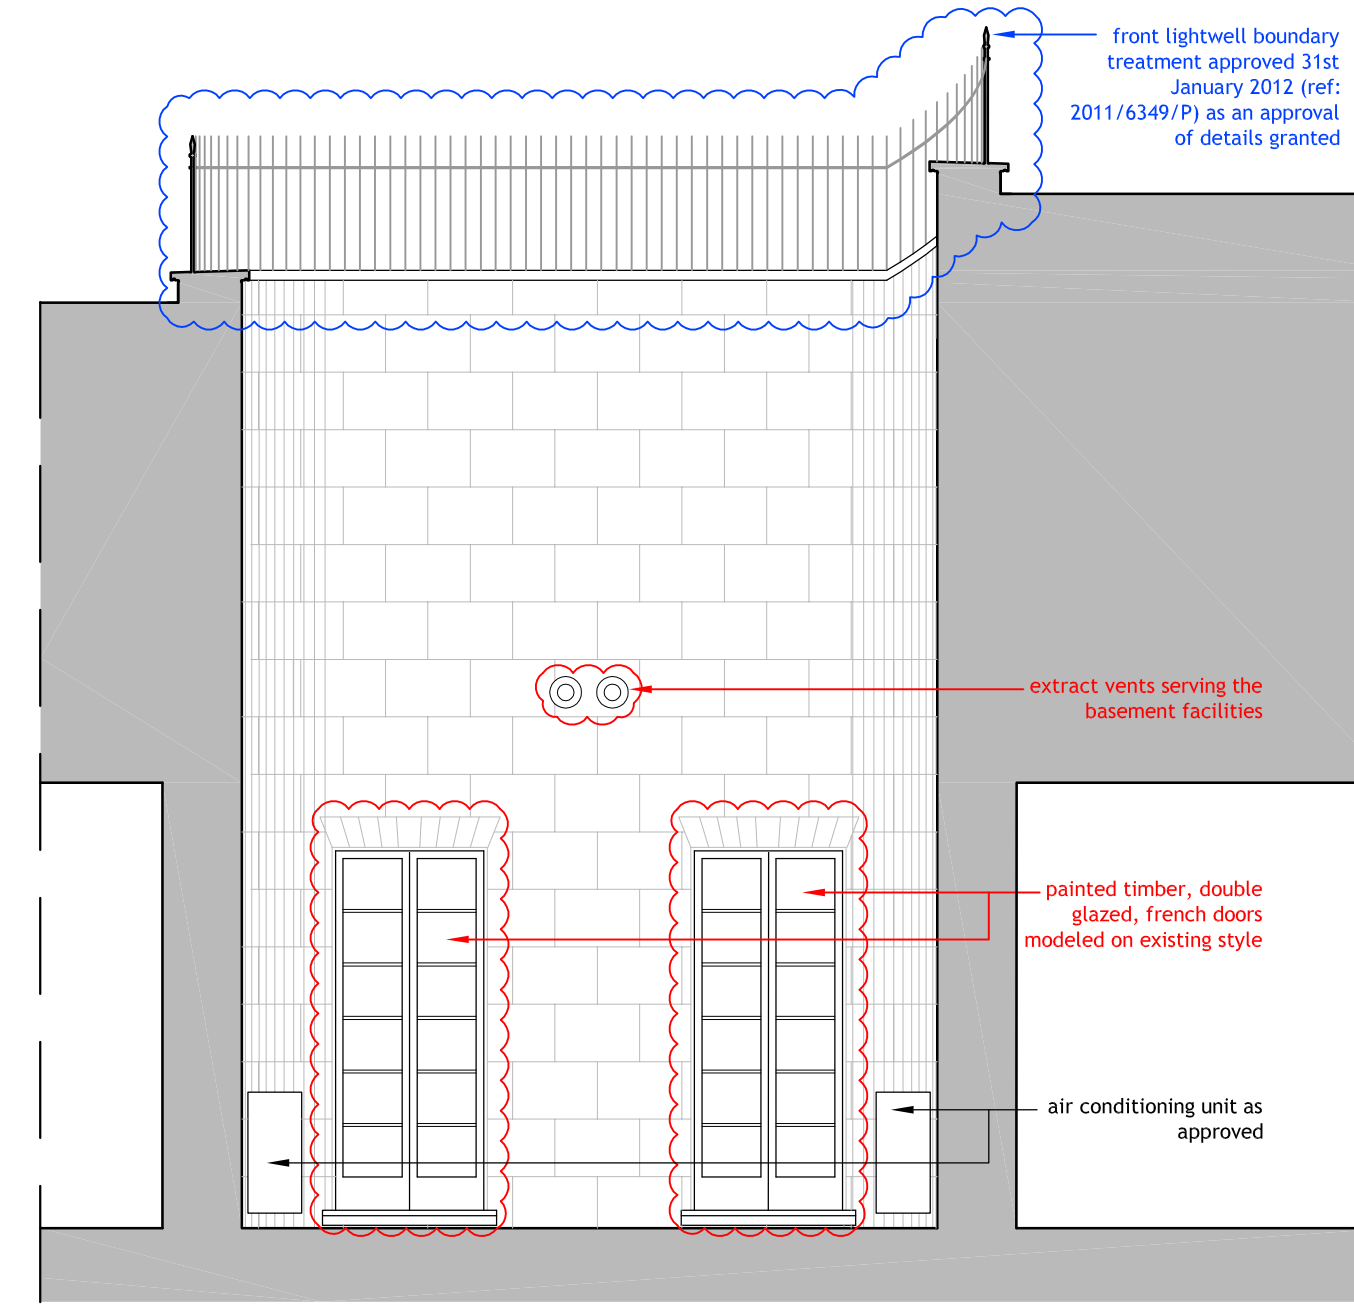

elevation C

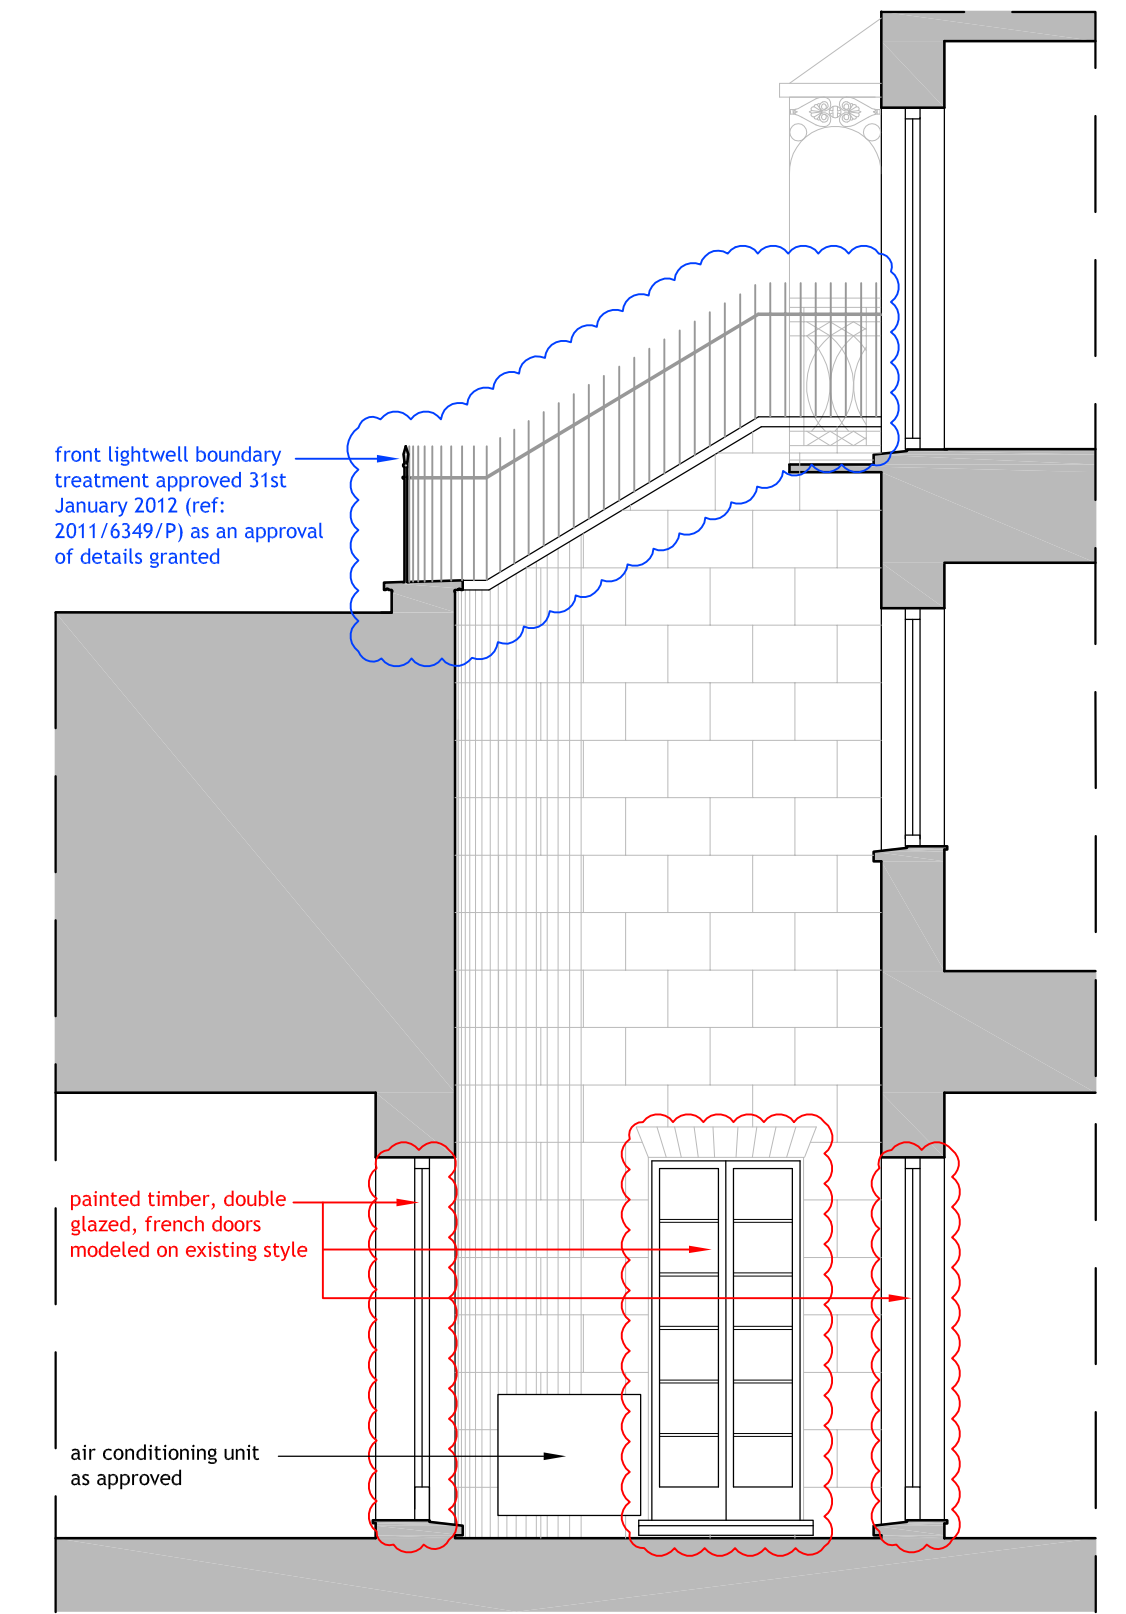

elevation D

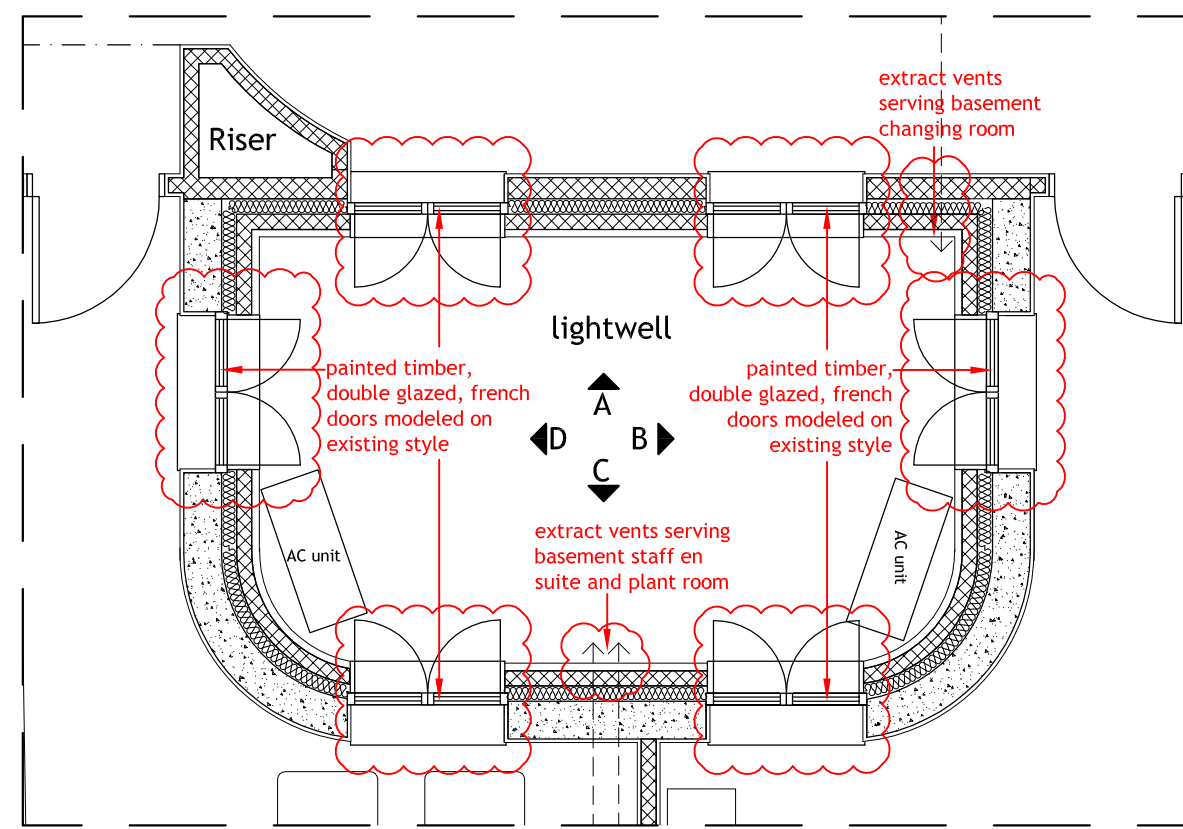

basement lightwell plan

0 1 2 3 4 5m
scale

revisions
note



project
9 Downshire Hill,
London,
NW3 1NR

client

PLANNING

drawing
PROPOSED
Basement Front Lightwell
Elevations

drawn	checked	date
LB	JE	11.04.2012
scale	1:50	paper size
drawing no.	7412 / 27	A1