
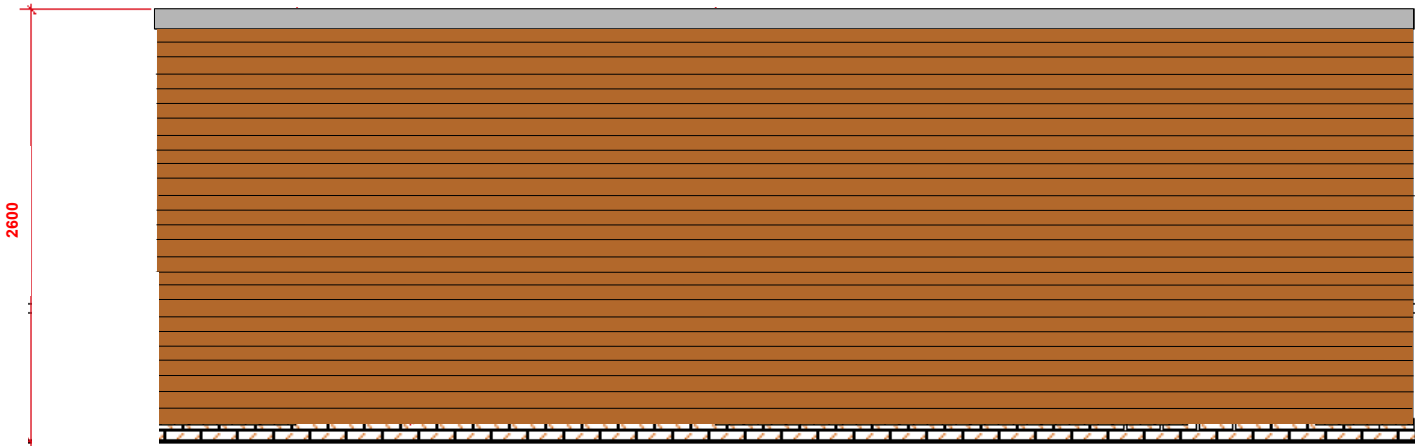


Rear Elevation, Outbuilding, 17 Oakshott Avenue
(dim in mm)

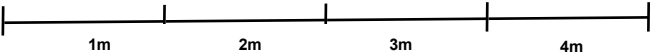

Temporary wooden structure on existing platform