



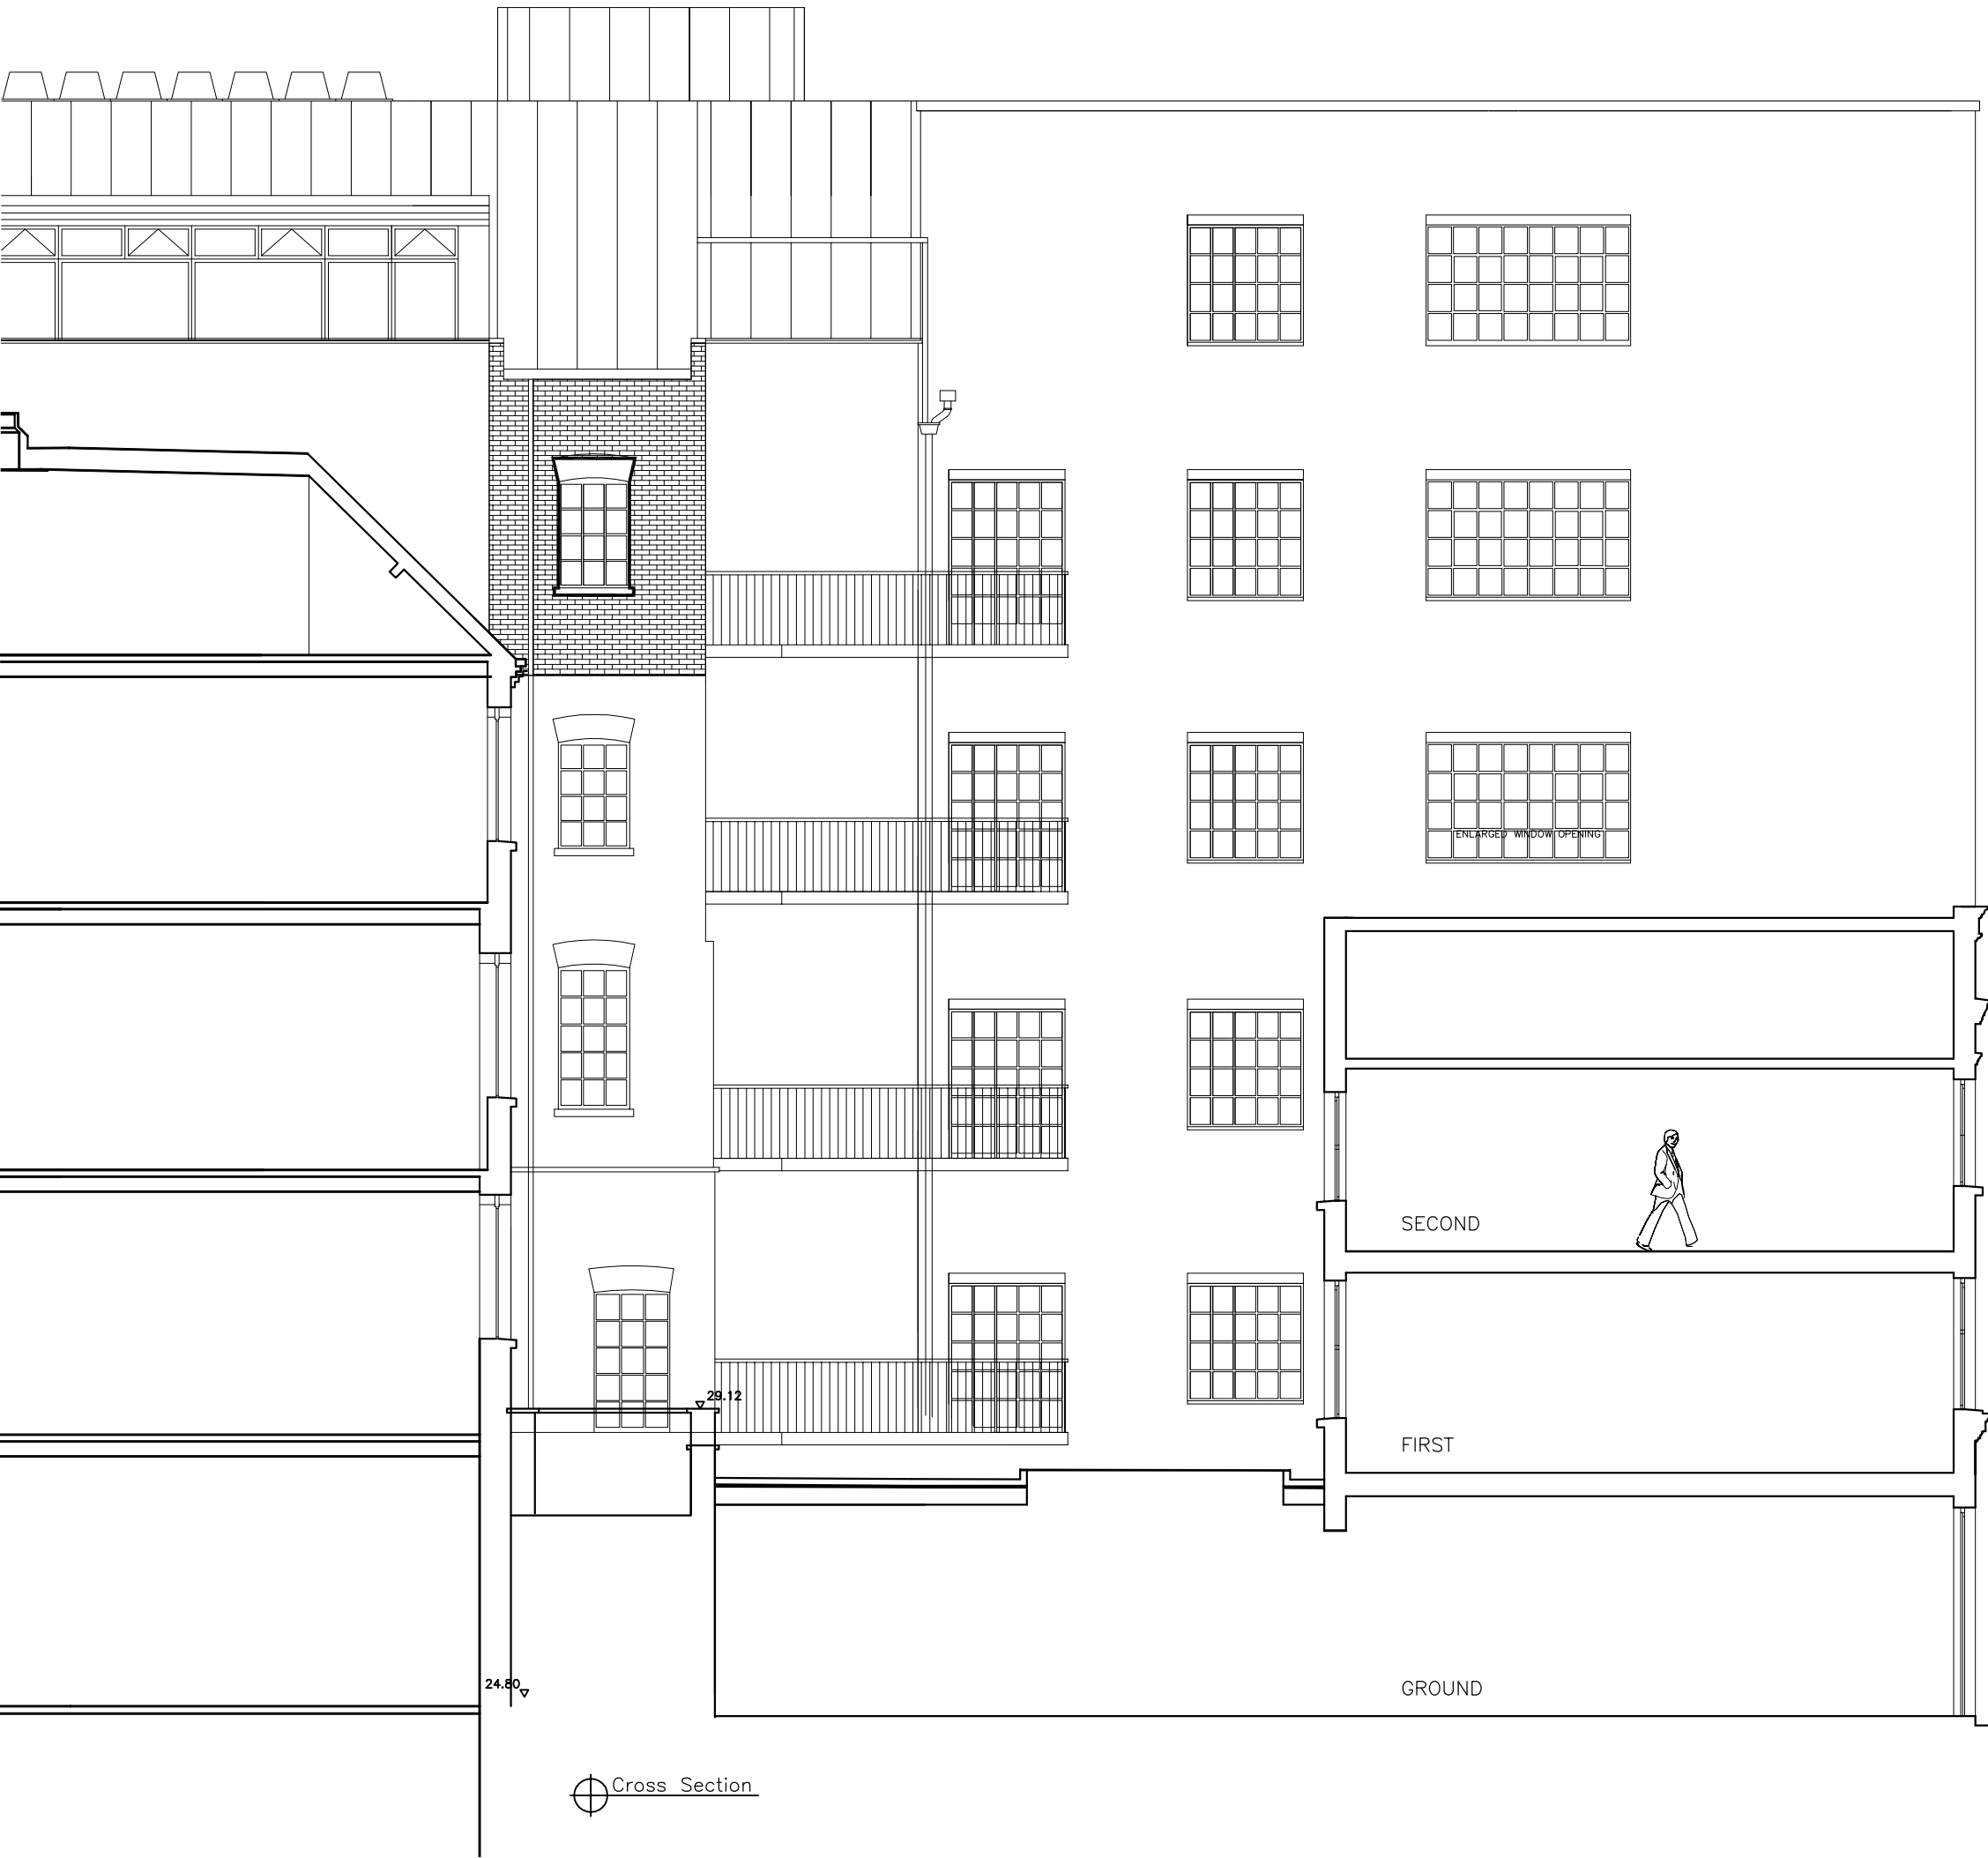

⊕ Cross Section

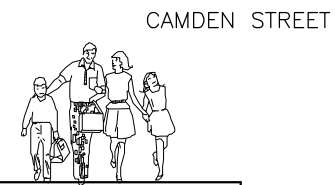

JOB TITLE		40a Camden Street	
CLIENT		Craig Rebuck	
DRAWING TITLE		Existing section	
 CHARTERED BUILDING CONSULTANCY		Huntsman Eldridge 17 Devonshire Mews, Chiswick, London, W4 2HA Tel 020 8742 2625 Fax 020 8747 1590	
DATE	19/10/2011	SCALE	1:100 @ A3
		DRAWN BY	PW
		CHECKED	PS
JOB NO.	664	DRAWING NO.	664-E-03
		REV	