

LEGEND

APPLICATION SITE BOUNDARY

OTHER SITE OWNED BY APPLICANT BUT NOT PART OF APPLICATION SITE

PROPOSED DEVELOPMENT TO EXISTING BUILDING




LOCATION PLAN

SCALE 1:1250



BLOCK PLAN

SCALE 1:500

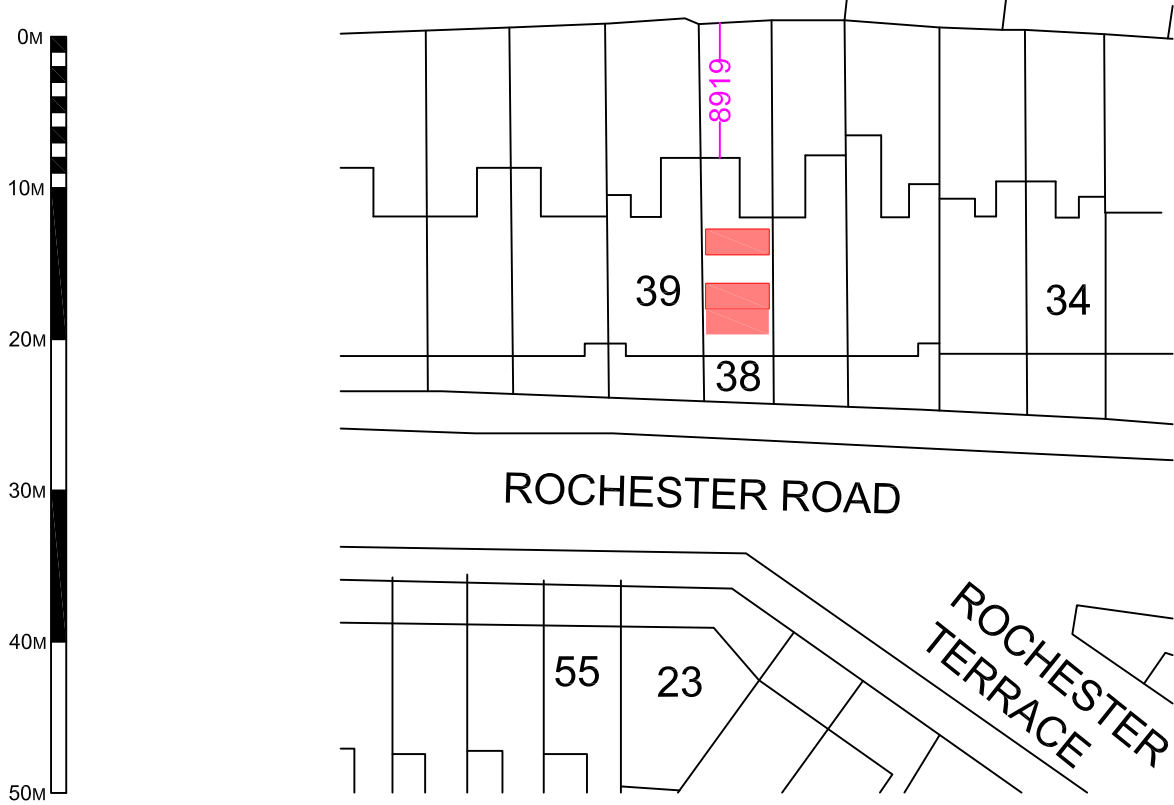

ANY DISCREPANCIES SHOULD BE REPORTED IMMEDIATELY.  
ALL DIMENSIONS SHOULD BE CHECKED ON SITE PRIOR TO COMMENCEMENT OF WORKS.  
SITE / SURVEY BASED ON ORDINANCE SURVEY INFORMATION.



FUTURENOW SOLAR LTD.  
1 NEW ROAD, GRAYS, ESSEX  
RM17 6NG  
TELEPHONE: 0843 523 5583

PROJECT  
**SOLAR PANELS AT  
38 ROCHESTER ROAD, CAMDEN,  
LONDON, NW1 9JJ**  
CLIENT  
**MR A CALVERT**

SCALE  
AS SHOWN ON A4  
DATE  
**24.04.12**  
DRAWN BY  
**MR**  
SET  
**OS**

DWG NO.  
**OS.1**  
PROJECT NO.  
**1203**

\*THIS DRAWING IS THE COPYRIGHT OF FUTURE NOW SOLAR LTD. AND MUST NOT BE USED PRIOR WRITTEN CONSENT. \*\*CONTRACTORS ARE TO CHECK ALL LEVELS AND DIMENSIONS BEFORE WORKS COMMENCE ON SITE OR EVEN AT COSTING THE WORKS AND ANY DISCREPANCIES ARE TO BE MADE KNOWN TO FUTURE NOW SOLAR LTD\*\*\*\*.DO NOT SCALE .WORK TO FIGURED DIMENSIONS ONLY\*\*\*\*.PLEASE NOTE ANY WORK COMMENCED BEFORE PLANNING ,BUILDING REGULATION , PARTY WALL OR SERVICES APPROVAL IS AT THE CONTRACTORS OWN RISK .