


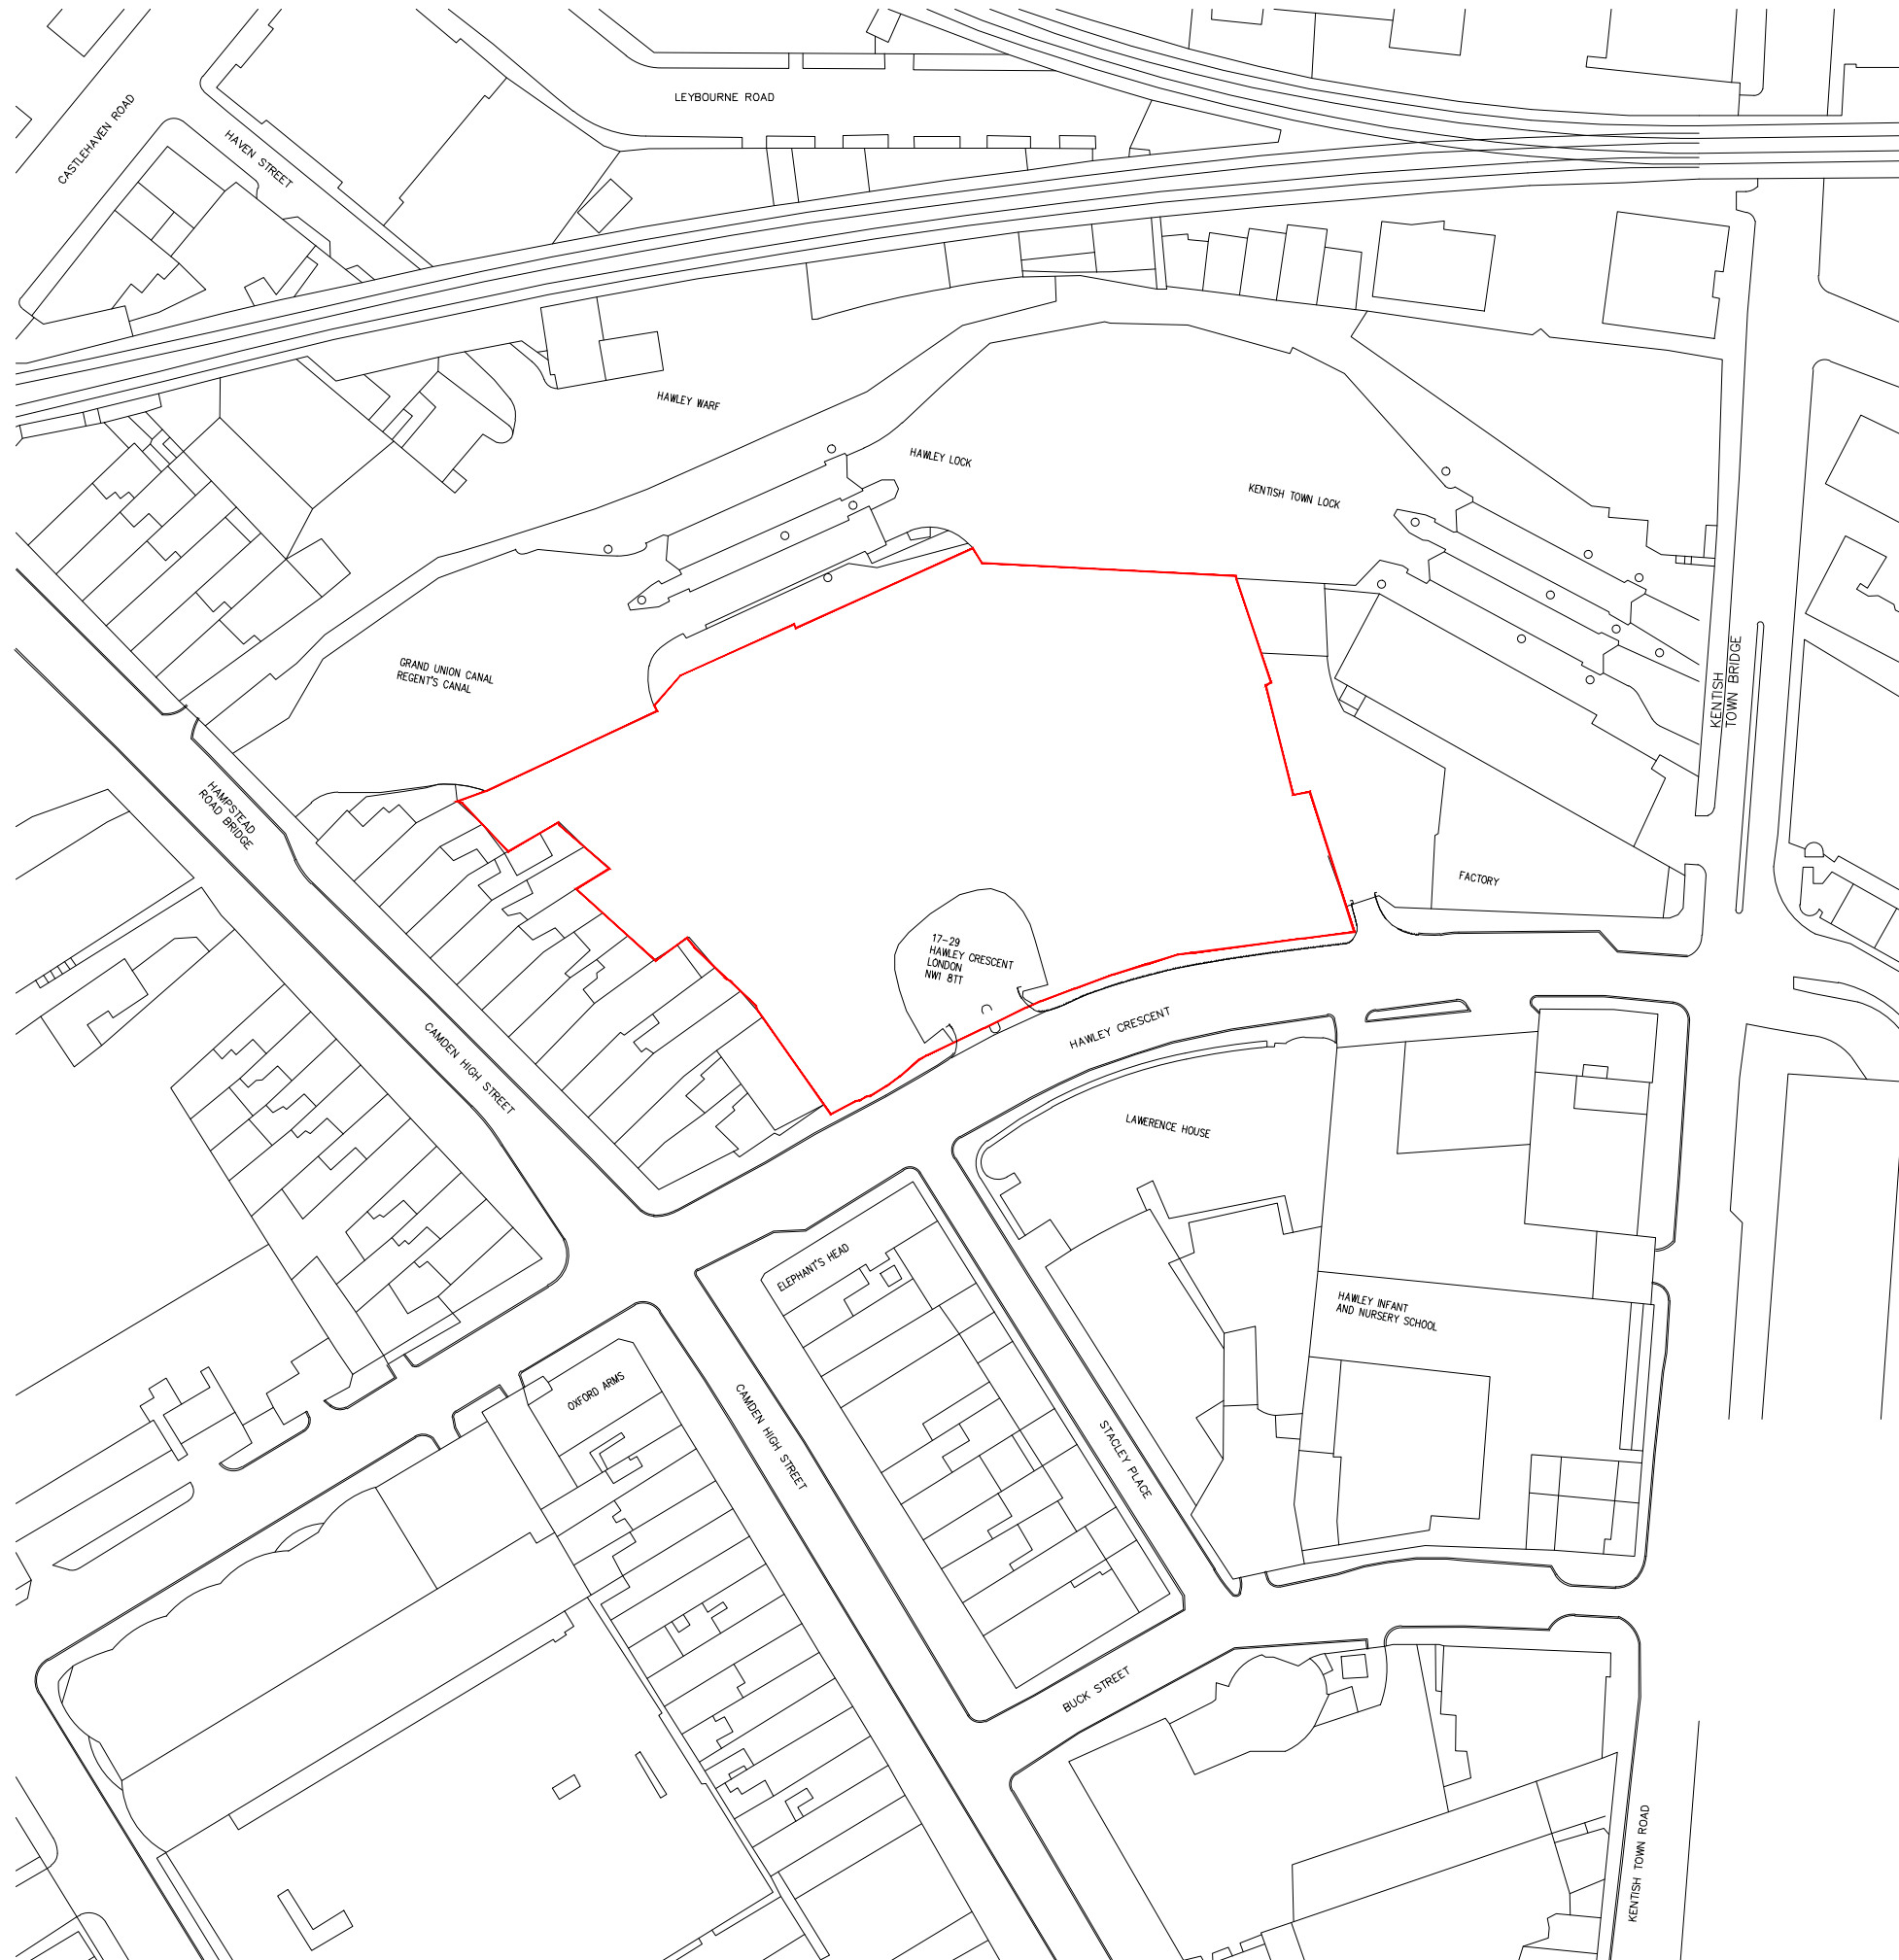

Architect

jacobs webber

44 GLENTHAM RD
LONDON SW13 9JJ UK
T: +44 (0)20 8600 7580
F: +44 (0)20 8600 7599
www.jacobswebber.com



00	30.03.12	PLANNING APPLICATION SUBMISSION
No.	Date	Issue
Revisions		
Project		

17-29 HAWLEY CRESCENT

Drawing Title

**SITE LOCATION
PLAN**

Date
DEC 2011
Scale
1:1000@A3
JW Job No
00-00-00-00
CAD File Name
DPA-101

Drawing No
DPA-101
Revision
© Copyright Jacobs Webber LTD, 2011