


SITE LOCATION: 1:1250

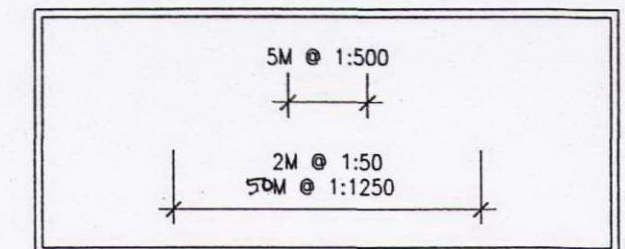

**VALE
GARDEN
HOUSES
LTD**

LONDONTHORPE ROAD,
GRANTHAM,
LINCOLNSHIRE NG31 9SJ
TEL: 01476 564433 FAX: 01476 578555
E-MAIL: sales@valegardenhouses.com

NOTE

BASEWORKS ARE TO BE SET OUT
ONLY TO FOUNDATION DRAWINGS.
CONTRACTORS AND ERECTORS
MUST VERIFY ALL DIMENSIONS ON
SITE BEFORE WORK COMMENCES.

THIS DRAWING, ITS DESIGN AND
APPLICATION TO SITE, AND ITS
COMPONENTS REMAIN THE PROPERTY
OF VALE GARDEN HOUSES LTD.
AND MAY NOT BE REPRODUCED IN
ANYWAY WITHOUT PRIOR CONSENT.


AMENDMENTS:	DATE

CLIENT:
MRS STEINFELD
21 WADHAM GARDENS
LONDON
NW3 3DN

DATE: 02/04/2012
DRWG NO: A2Q8600/3P

©Crown copyright 2012
All rights reserved
VGH Licence Number 100045381

BLOCK PLAN - 1:500
EXISTING

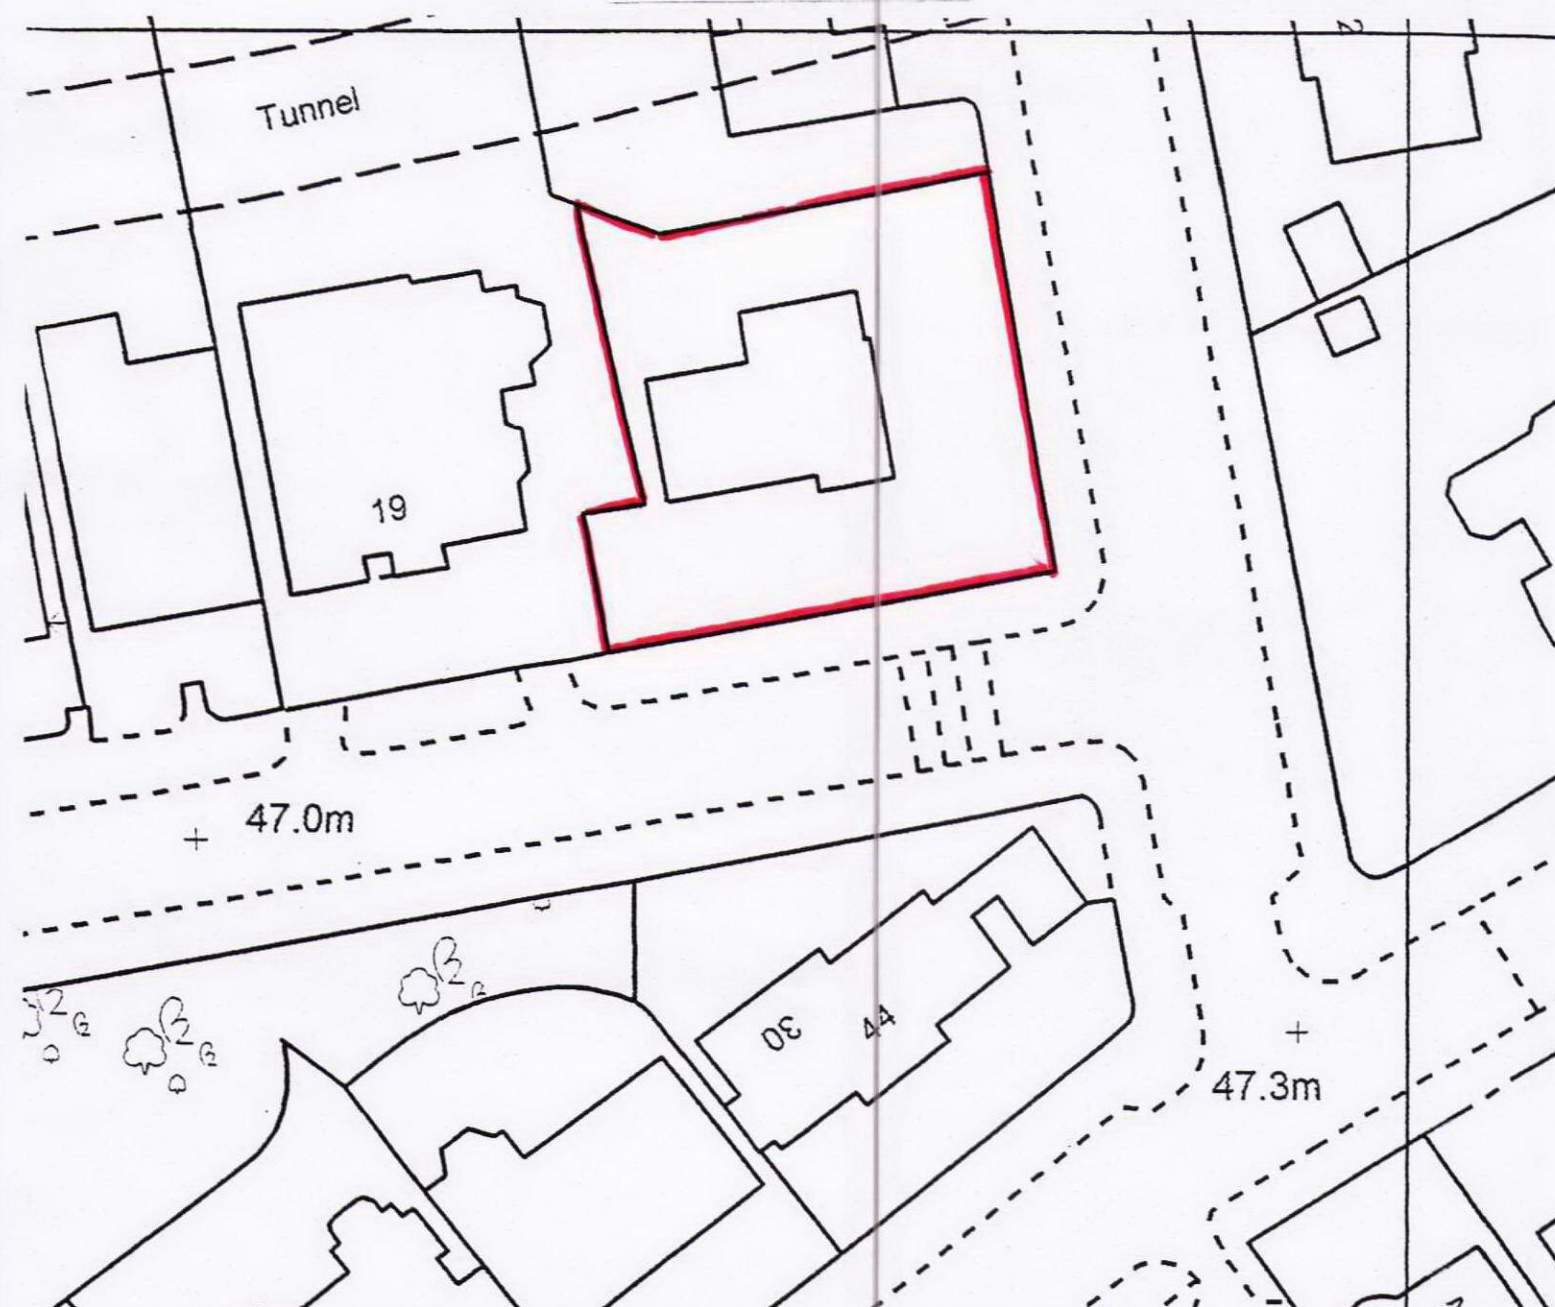

BLOCK PLAN - 1:500
PROPOSED

