



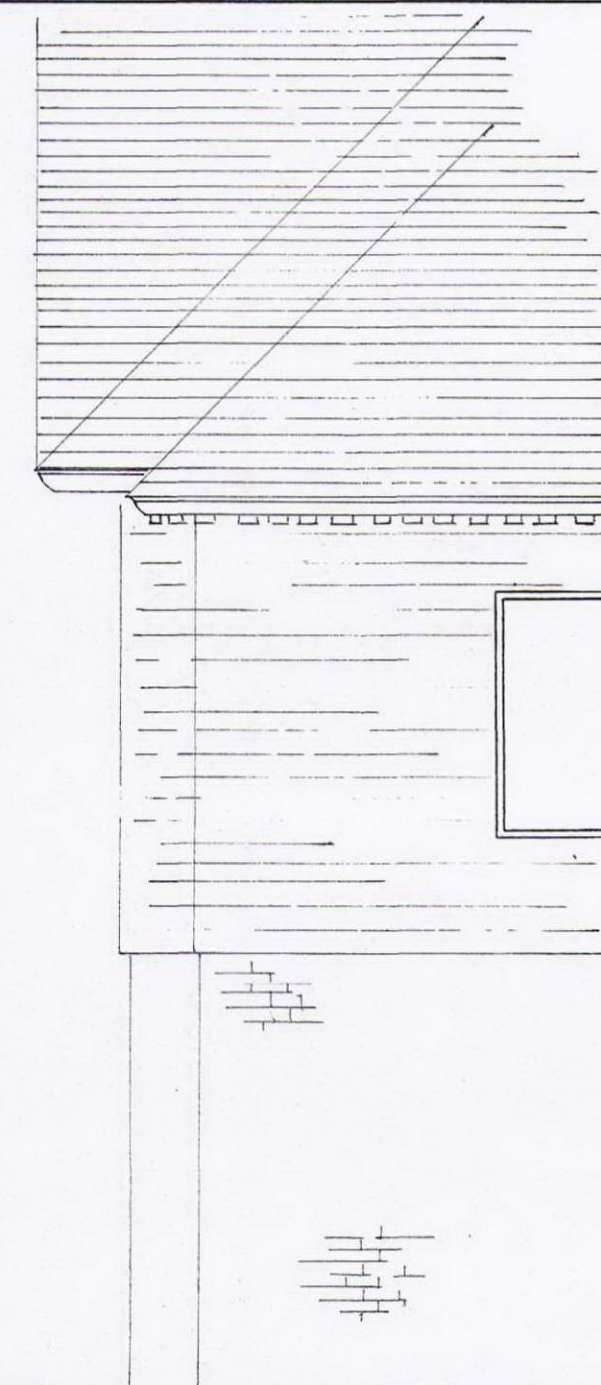

5M @ 1:500
2M @ 1:50
5M @ 1:1250

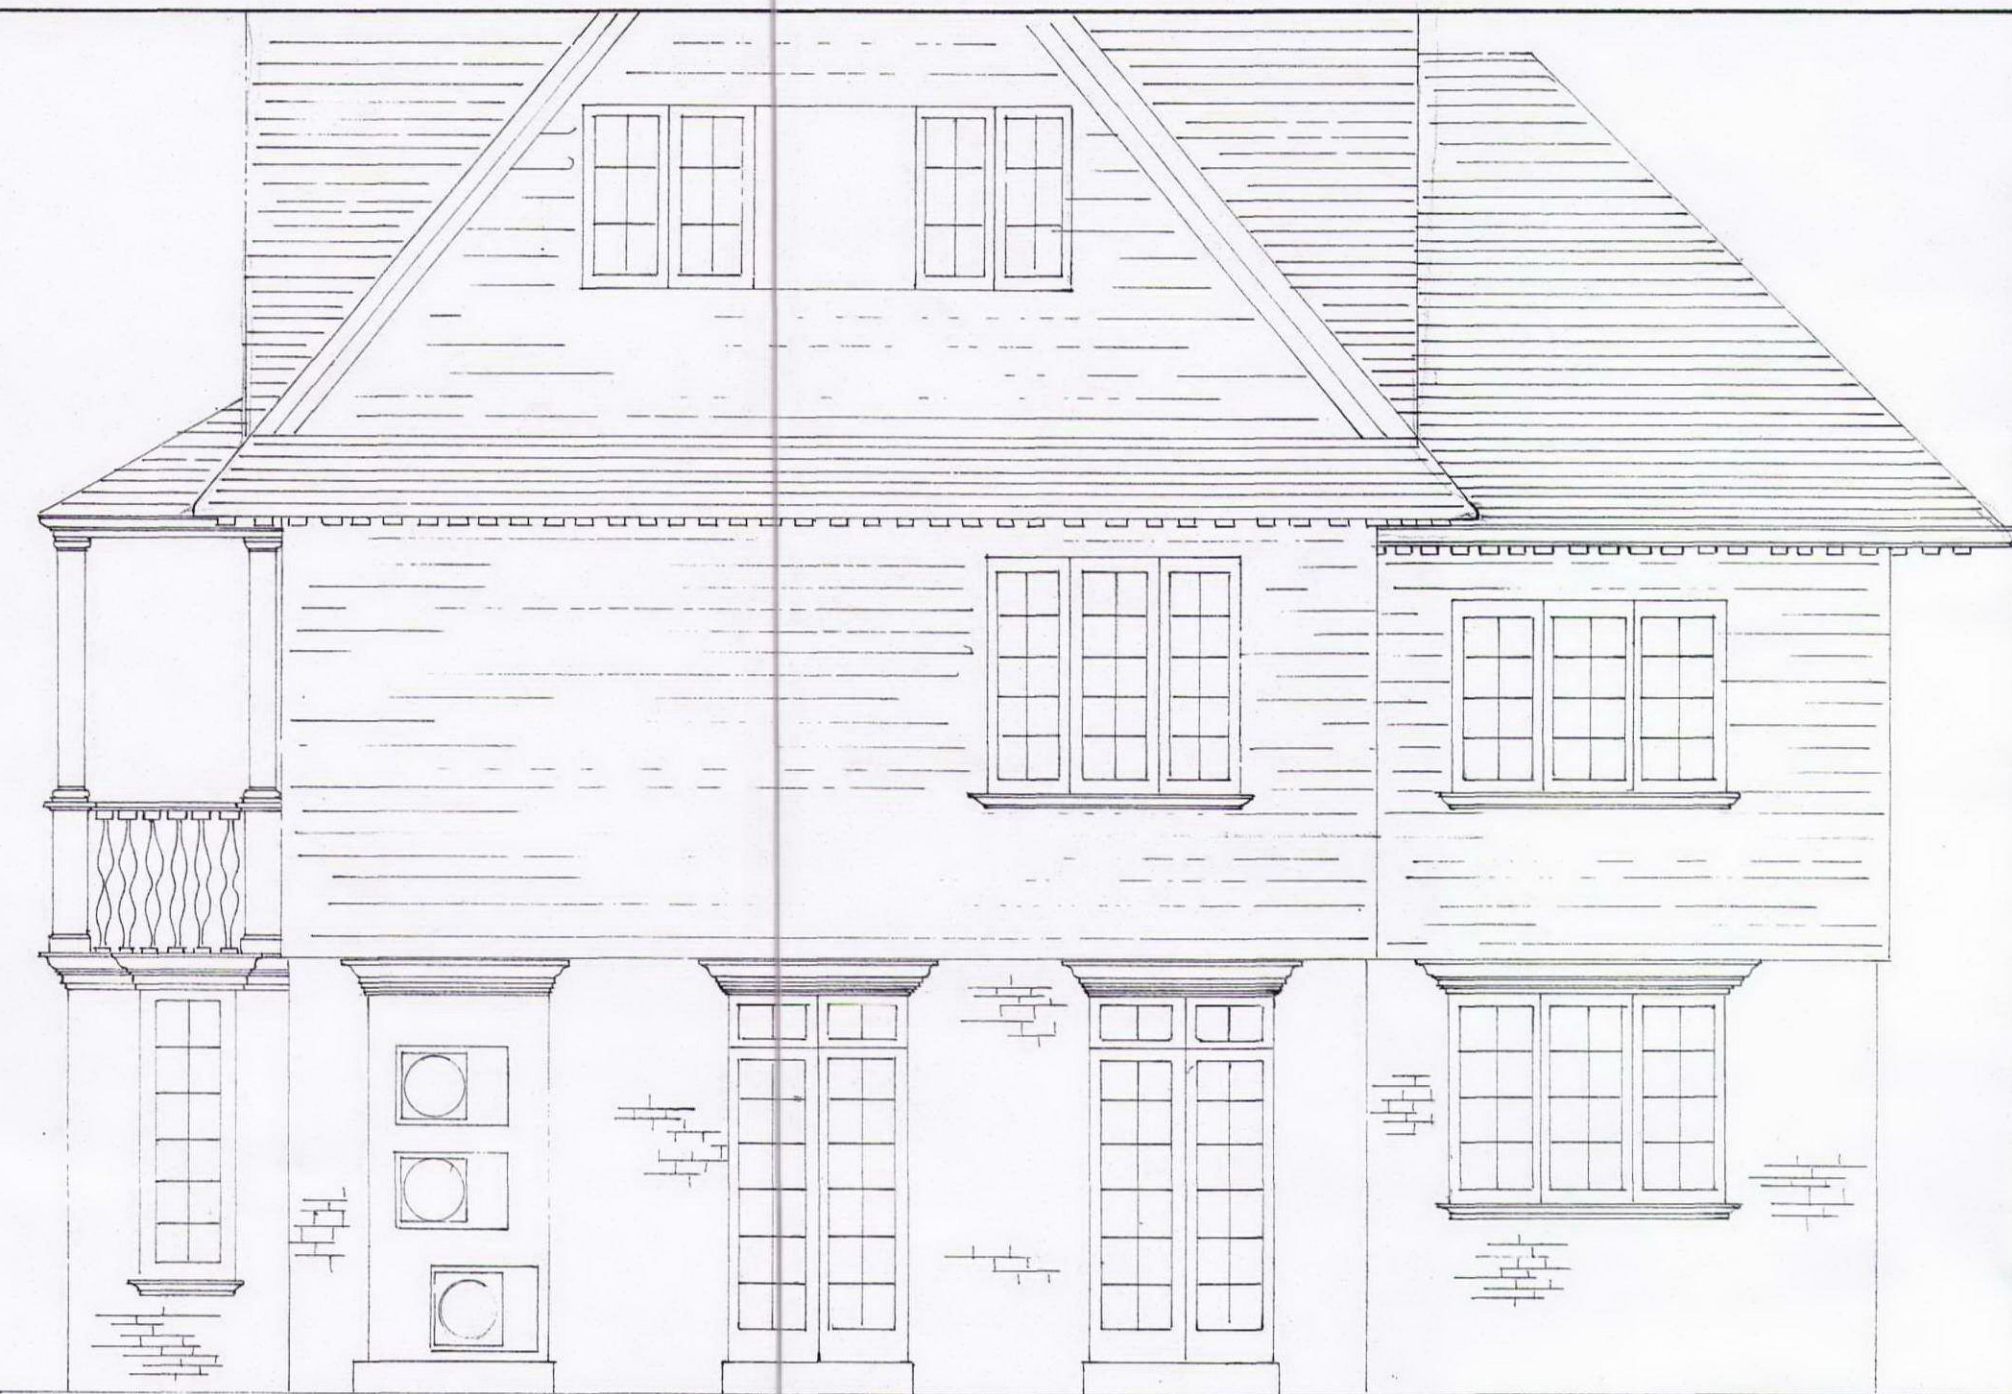

VALE
GARDEN
HOUSES
LTD

LONDONTHORPE ROAD,
GRANTHAM,
LINCOLNSHIRE NG31 9SJ
TEL: 01476 564433 FAX: 01476 578555
E-MAIL: sales@valegardenhouses.com

NOTE

BASEWORKS ARE TO BE SET OUT
ONLY TO FOUNDATION DRAWINGS.
CONTRACTORS AND ERECTORS
MUST VERIFY ALL DIMENSIONS ON
SITE BEFORE WORK COMMENCES.

THIS DRAWING, ITS DESIGN AND
APPLICATION TO SITE, AND ITS
COMPONENTS REMAIN THE PROPERTY
OF VALE GARDEN HOUSES LTD.
AND MAY NOT BE REPRODUCED IN
ANYWAY WITHOUT PRIOR CONSENT.

AMENDMENTS:

DATE

CLIENT 20742

MRS
STEINFELD

PROJECT
21 WADHAM GARDENS
LONDON
NW3 3DN

SCALE
1:50 @ A2

DATE
2-4-12

DRAWN
MIKE

FILE NAME
EM

DRAWING
PLANNING EXISTING

DRAWING NUMBER
12Q-8600-3p

