

Drawing / Copy Status	
Information	
Approval	
Tender	
Construction	
Record Drawing	


B	17.01.12	COMMS CONDENSER ADDED	TK	CH
A	10.08.11	CONSTRUCTION ISSUE	TK	CH
/	12.05.11	ISSUED FOR TENDER	TK	CH
Rev	Date	Description	By	Chk



Title

PROPOSED BUILDING
ELEVATION 5 & 6

Drawing No.	Revision
24BW/XX/EL/135/05	B

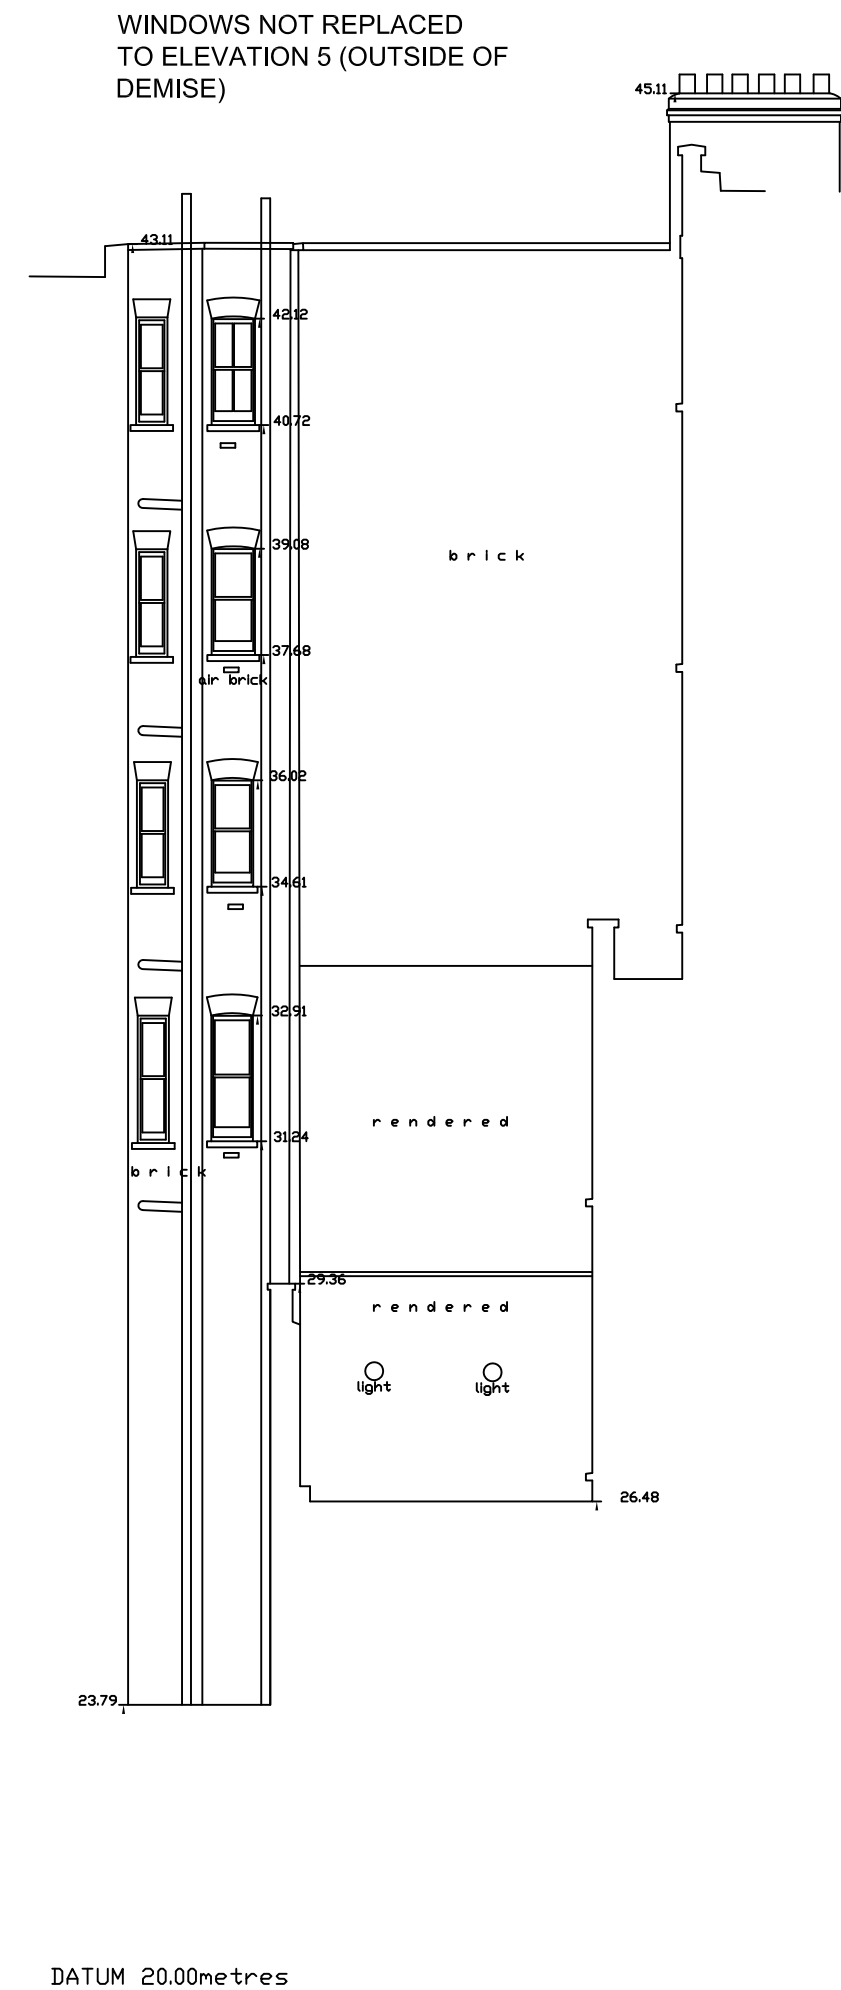

ALL WINDOWS REPLACED TO
MATCH EXISTING
FINISH TO BE RAL 7013 BRONZE /
GREY BROWN

ALLOW FOR FIRE RATED GLAZING
TO LOWER GROUND FLOOR
ELEVATION ADJACENT TO FIRE
EXIT ROUTE. FIRE RATING TO BE
DETERMINED.