


SCALE BAR

1 SITE LAYOUT PLAN
EX00 SCALE 1:100 @ A1

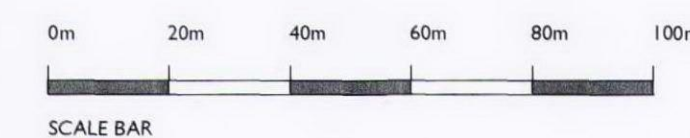

© Crown Copyright 2010
Reproduction in whole or in part is prohibited
without the prior permission of Ordnance Survey.




2 SITE LOCATION PLAN
EX00 SCALE 1:1250 @ A1

NOTES:

- NO DIMENSIONS ARE TO BE SCALED FROM THIS DRAWING. USE FIGURED DIMENSIONS ONLY
- ALL EXISTING DIMENSIONS, LEVELS, DRAIN RUNS AND SITE CONDITIONS ARE TO BE CHECKED PRIOR TO CONSTRUCTION OR COMMENCEMENT OF SHOP DRAWINGS
- ALL DISCREPANCIES OR OMISSIONS ARE TO BE REPORTED TO THE ARCHITECT
- INFORM THE ARCHITECTS BEFORE ANY WORK STARTS IF THE DRAWINGS EXCEED THE QUANTITIES IN ANY WAY
- THIS DRAWING IS COPYRIGHT. DO NOT REPRODUCE WITHOUT WRITTEN PERMISSION FROM THE AUTHOR

NOT FOR CONSTRUCTION



REVISION		DATE
<div>  <div> <p>Thomas de Cruz Architects/Designers 80/82 Chiswick High Road London W4 1SY +44(0)20 8995 8100 +44(0)20 8995 8133 design@thomasdecruz.com</p> </div> </div>		
PROJECT		
No. 3 Tanza Road		
DRAWING		
SITE LOCATION PLANS		
SCALE	DATE	
AS NOTED @ A1	APR 2012	
DWG. NO.	REVISION	
1103 EX00		
DRAWING STATUS	FOR INFORMATION <input checked="" type="checkbox"/>	
FOR TENDER <input type="checkbox"/>	FOR CONSTRUCTION <input type="checkbox"/>	