

Front Drive

Side Garden

Kitchen

WC

Car Port

Dining/Living

Store / Garage

Store / WM

Ground Floor Plan


Rear Garden

	1 Regency Lawn Croftdown road NW5	
Rev	Exisitng GF Plans	
PL 11	1:50@ A3	Jan 2012




North Elevation

	1 Regency Lawn Croftdown road NW5	
Rev	Exisitng Elevations - 1	
PL 14	1:50@ A3	Jan 2012

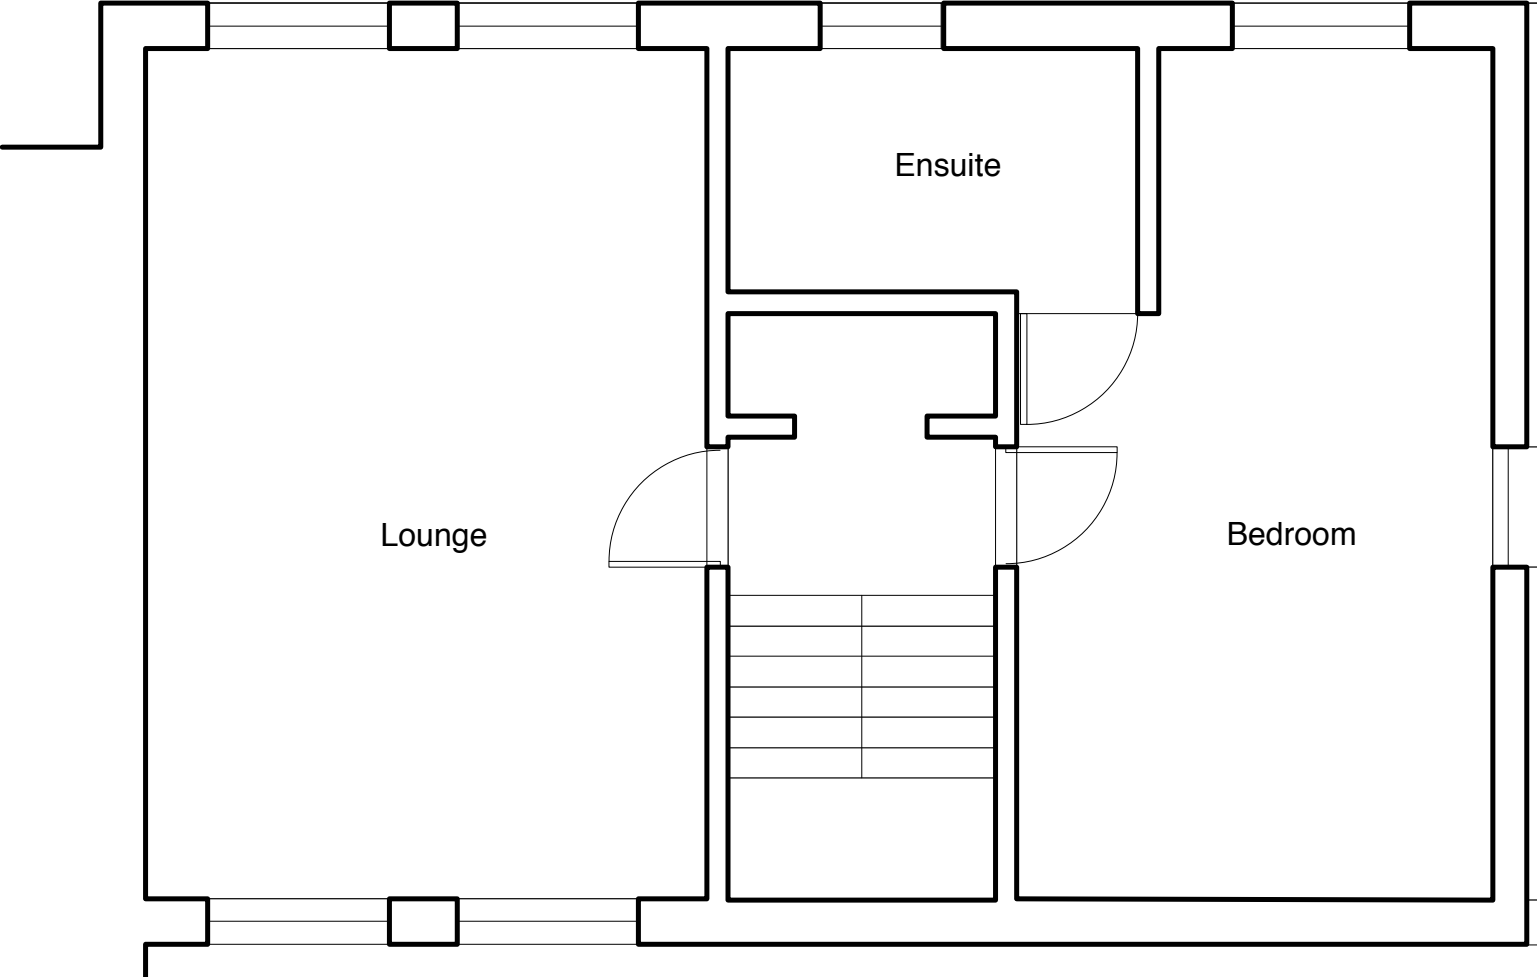

First Floor Plan

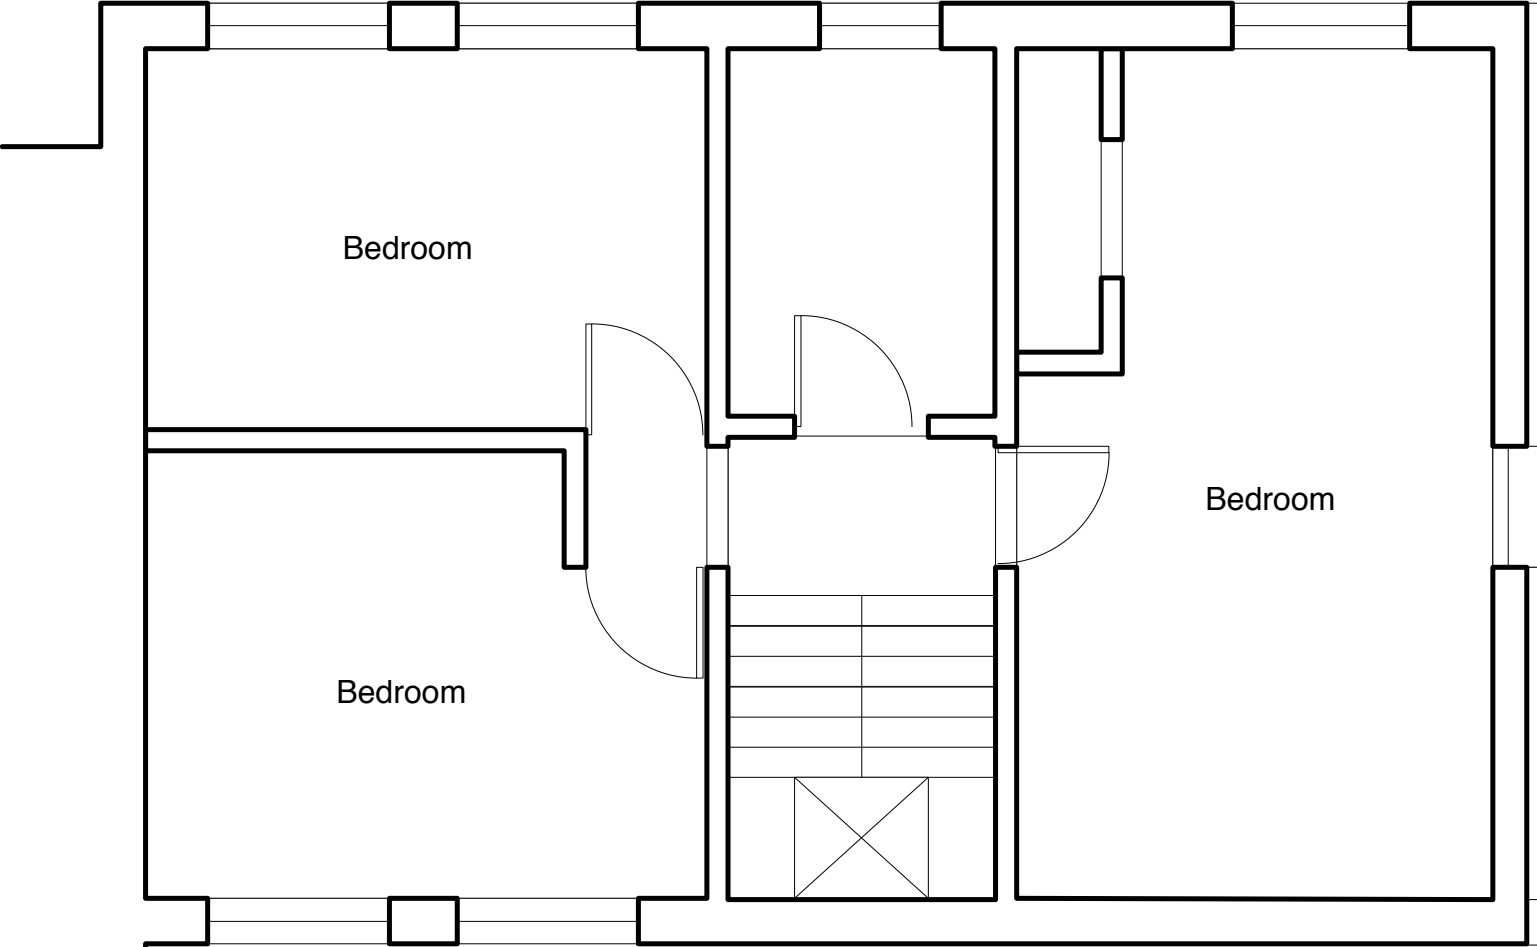

Second Floor Plan

	1 Regency Lawn Croftdown road NW5	
Rev	Exisitng FF/SF Plans	
PL 12	1:50@ A3	Jan 2012



East Elevation

South Elevation

	1 Regency Lawn Croftdown road NW5	
Rev	Exisitng Elevations - 2	
PL 14	1:50@ A3	Jan 2012