

Front Drive

Side Garden

Kitchen

WC

Studio

Car Port

Dining/Living

Store/ Utility / WM

Ground Floor Plan

Rear Garden


	1 Regency Lawn Croftdown road NW5	
Rev	Proposed GF Plans	
PL 15	1:50@ A3	April 2012




North Elevation

Glass block glazing

	1 Regency Lawn Croftdown road NW5	
Rev	Proposed Elevations - 1	
PL 17	1:50@ A3	April 2012

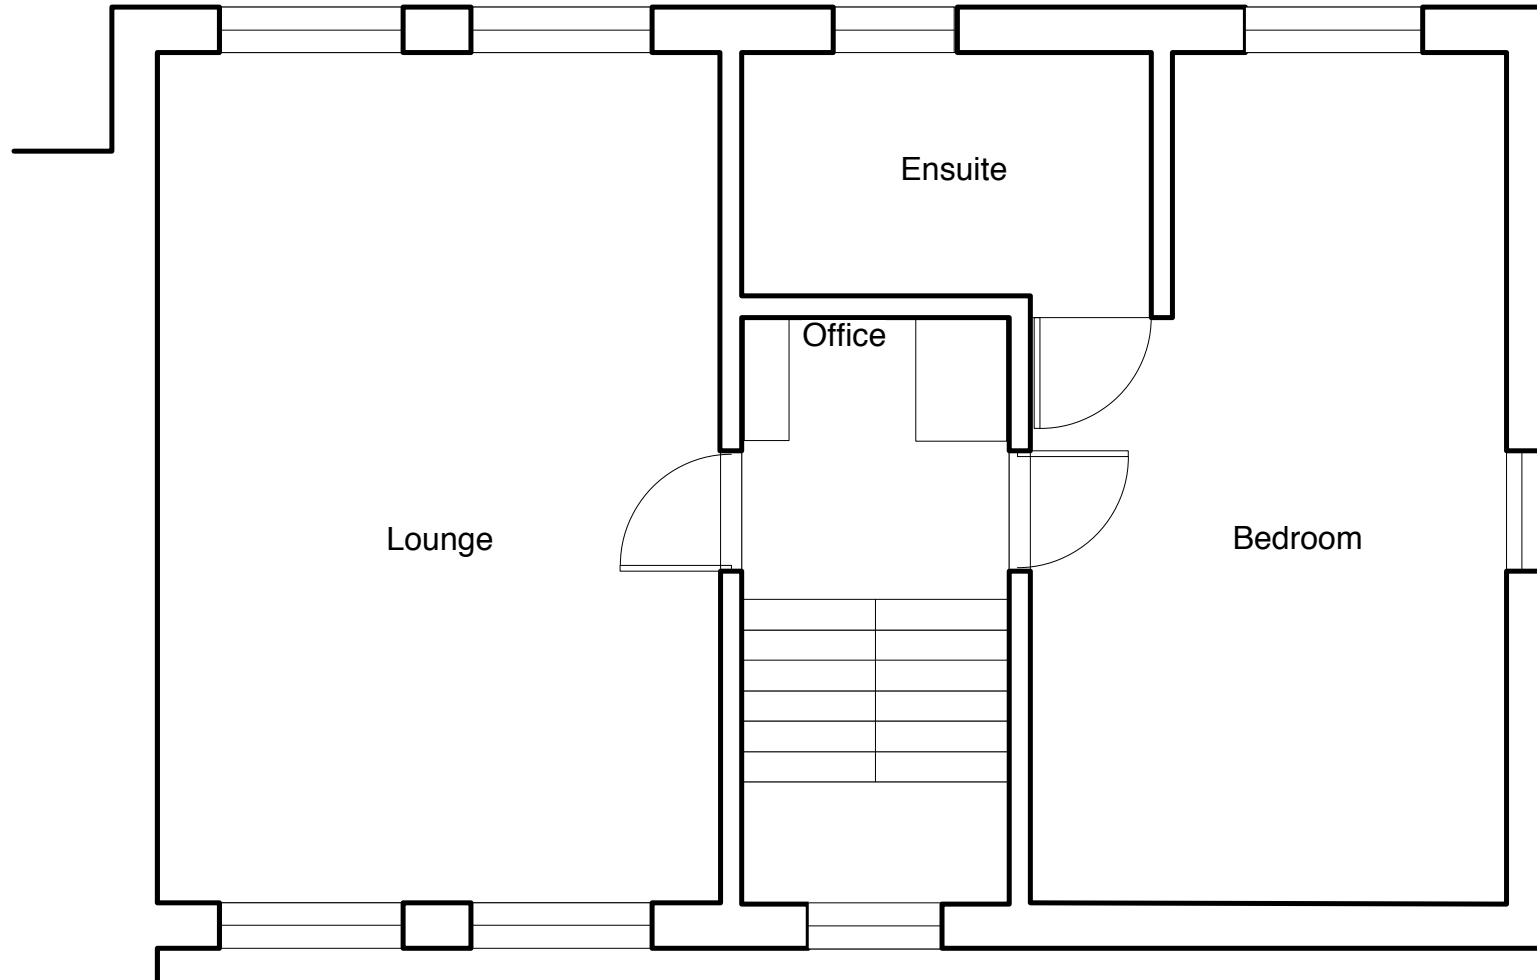


First Floor Plan

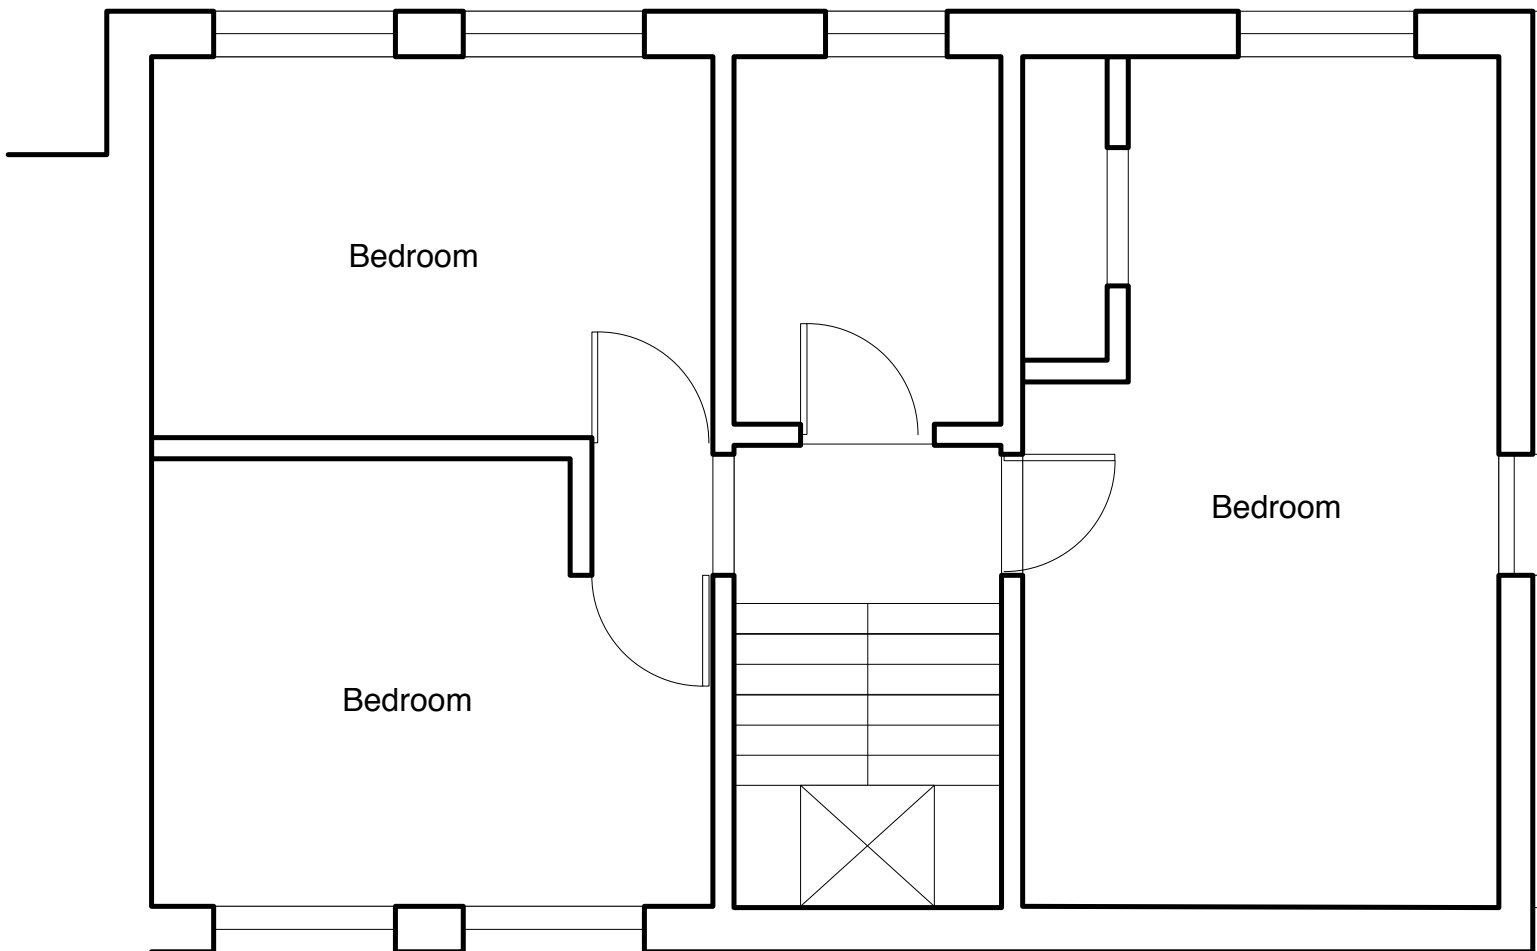

Second Floor Plan

	1 Regency Lawn Croftdown road NW5	
Rev	Proposed FF/SF Plans	
PL 16	1:50@ A3	April 2012

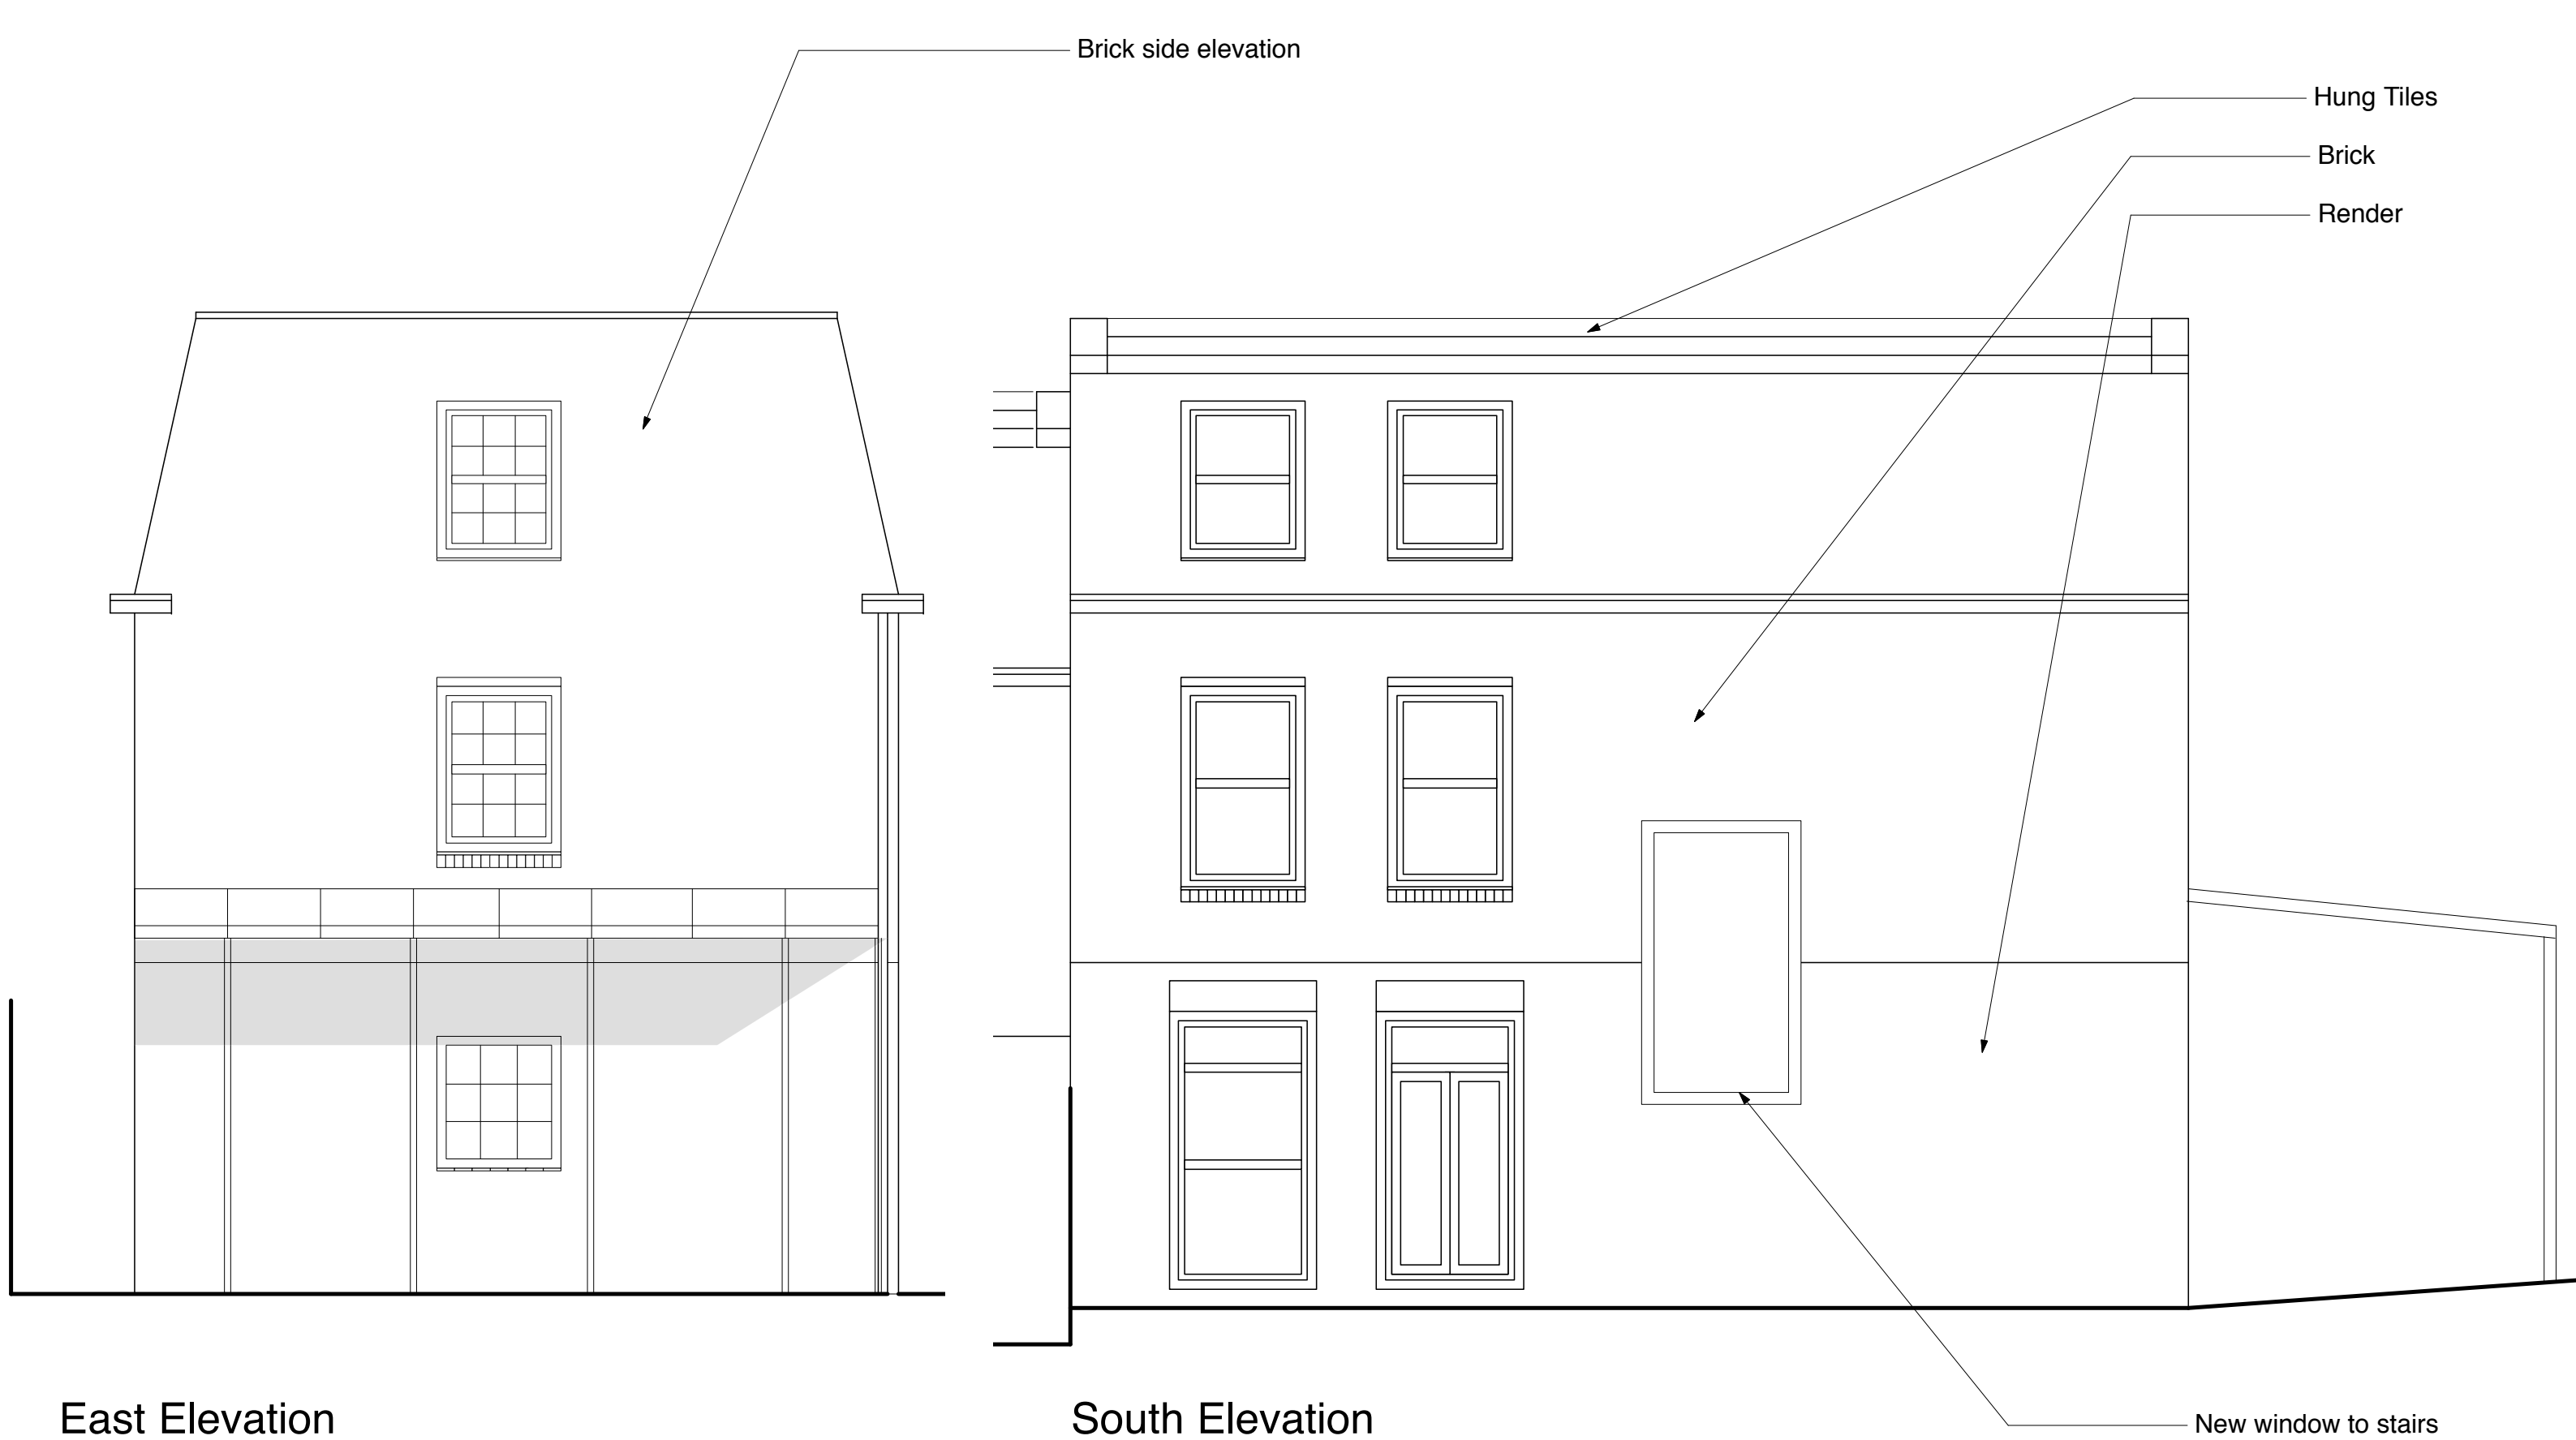

1 Regency Lawn Croftdown road NW5		
Rev	Proposed Elevations - 2	
PL 18	1:50@ A3	April 2012