
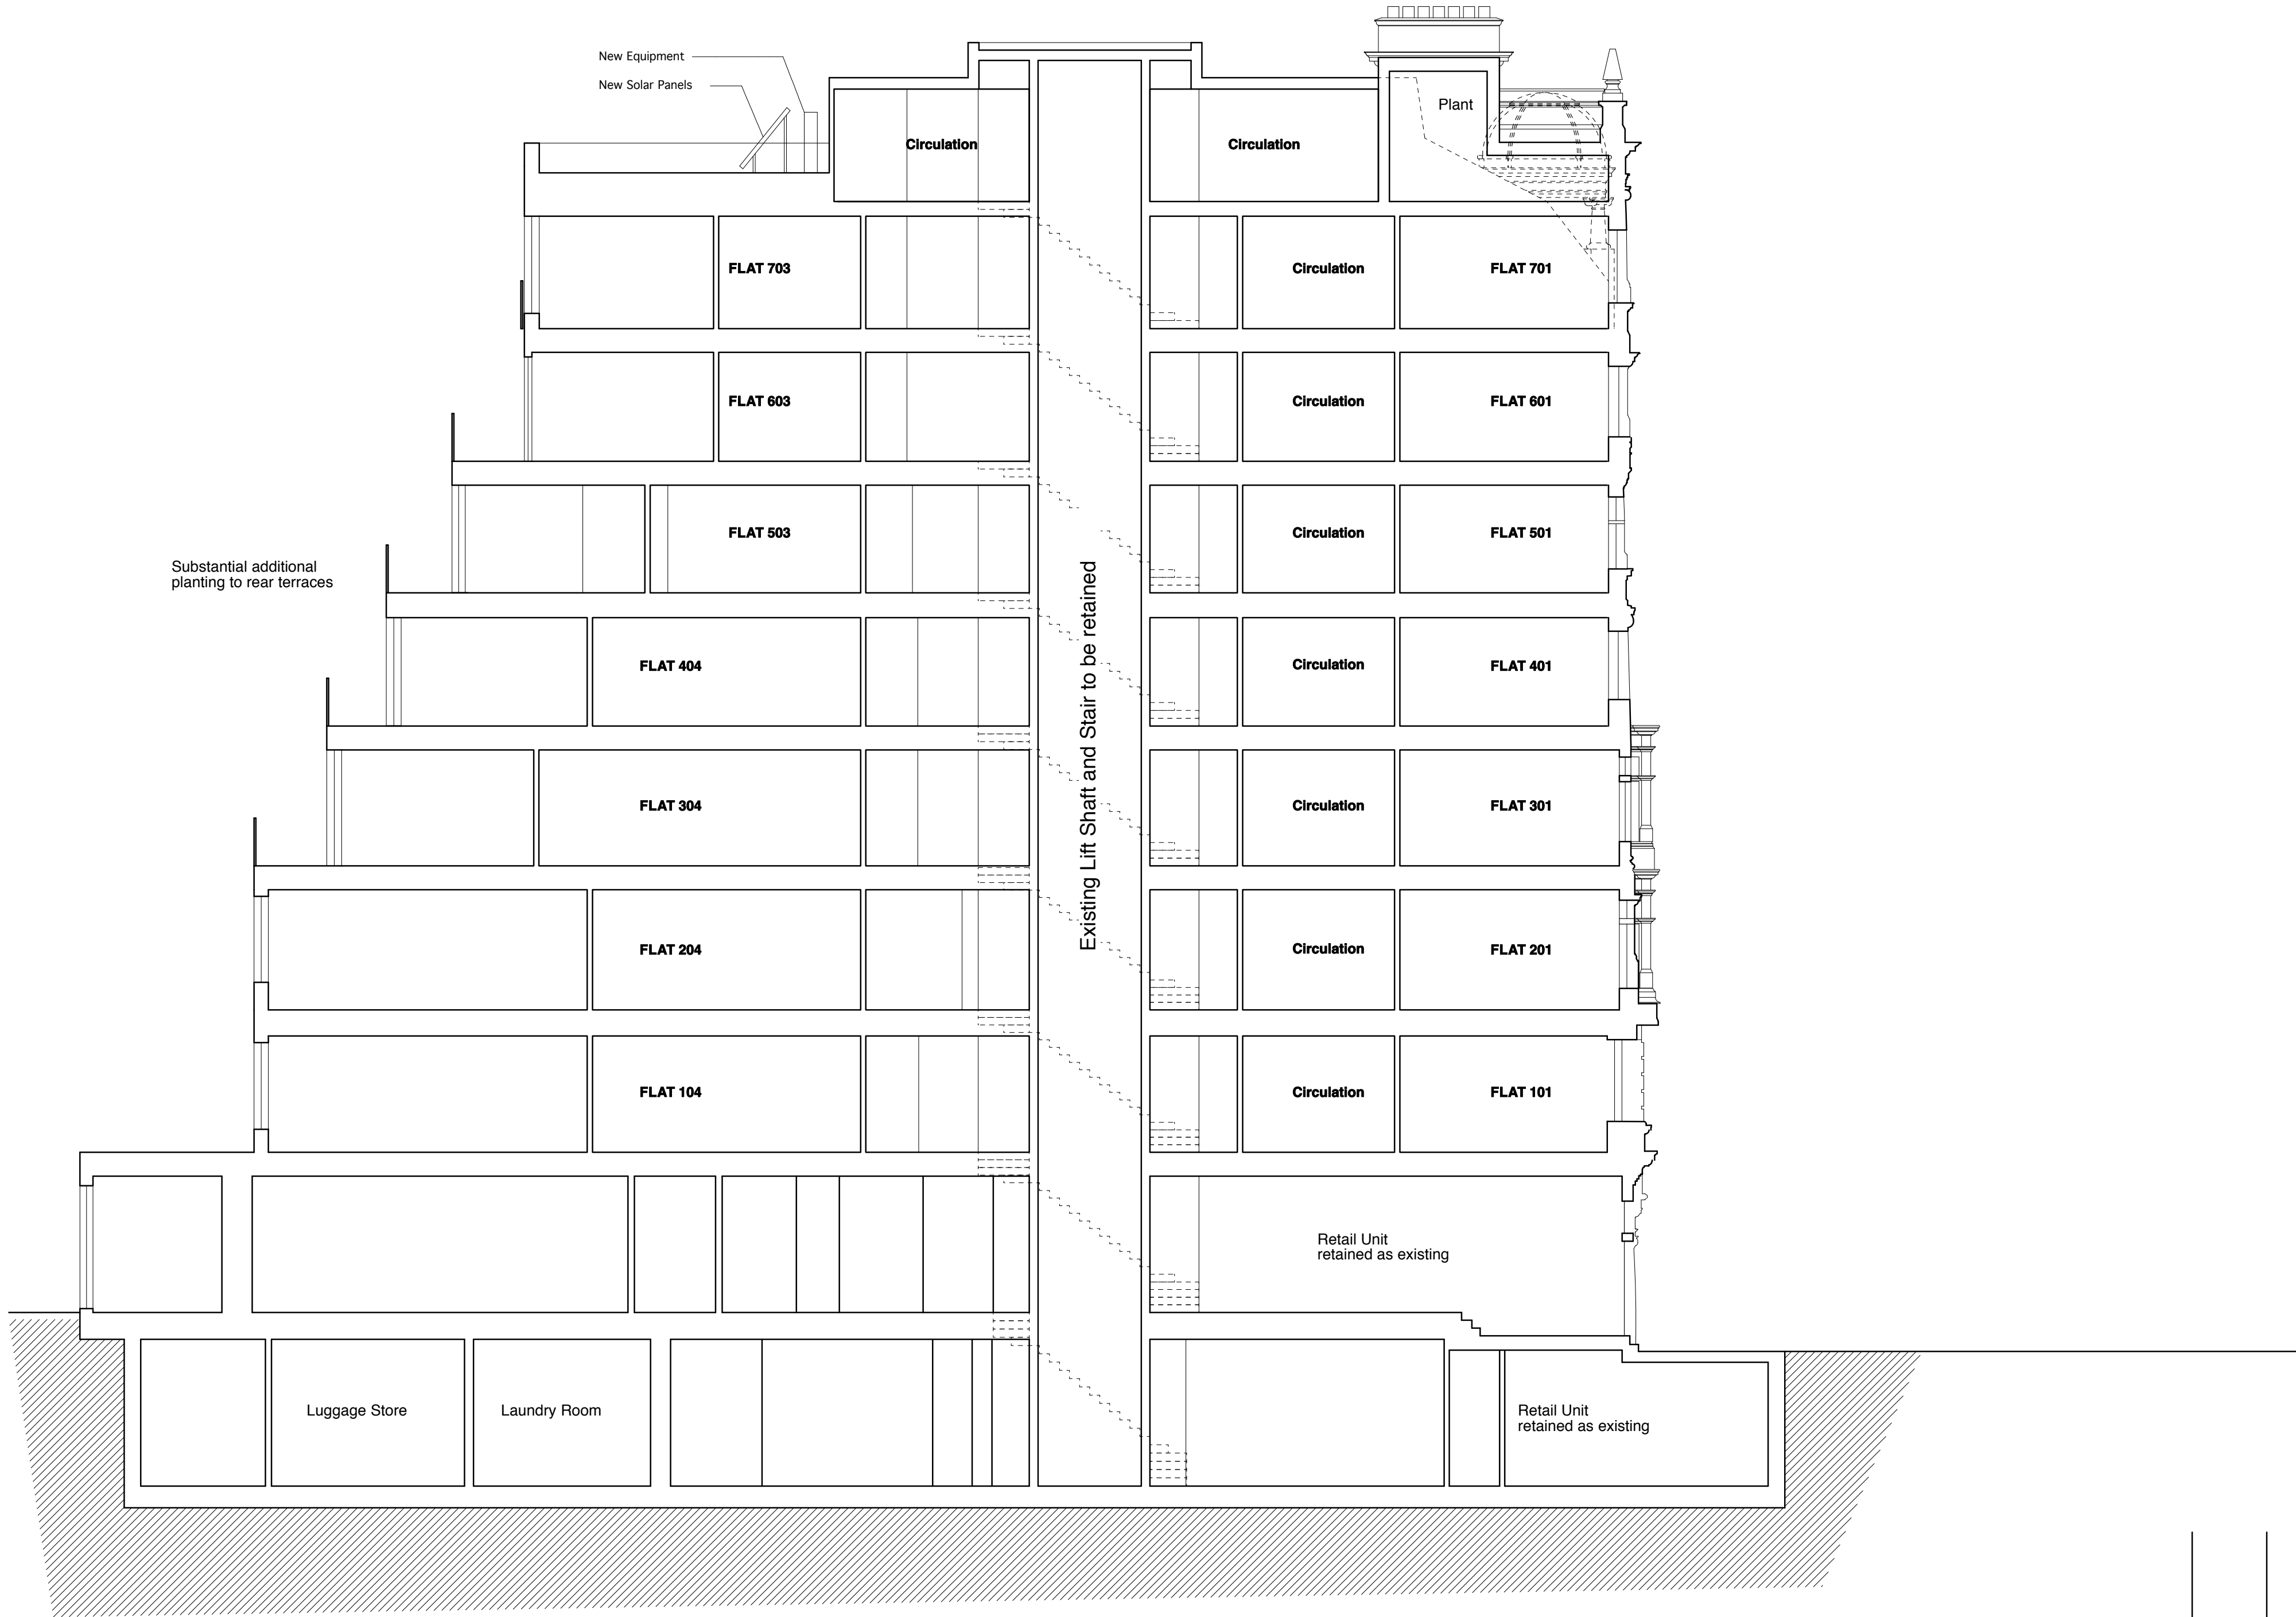


Notes:

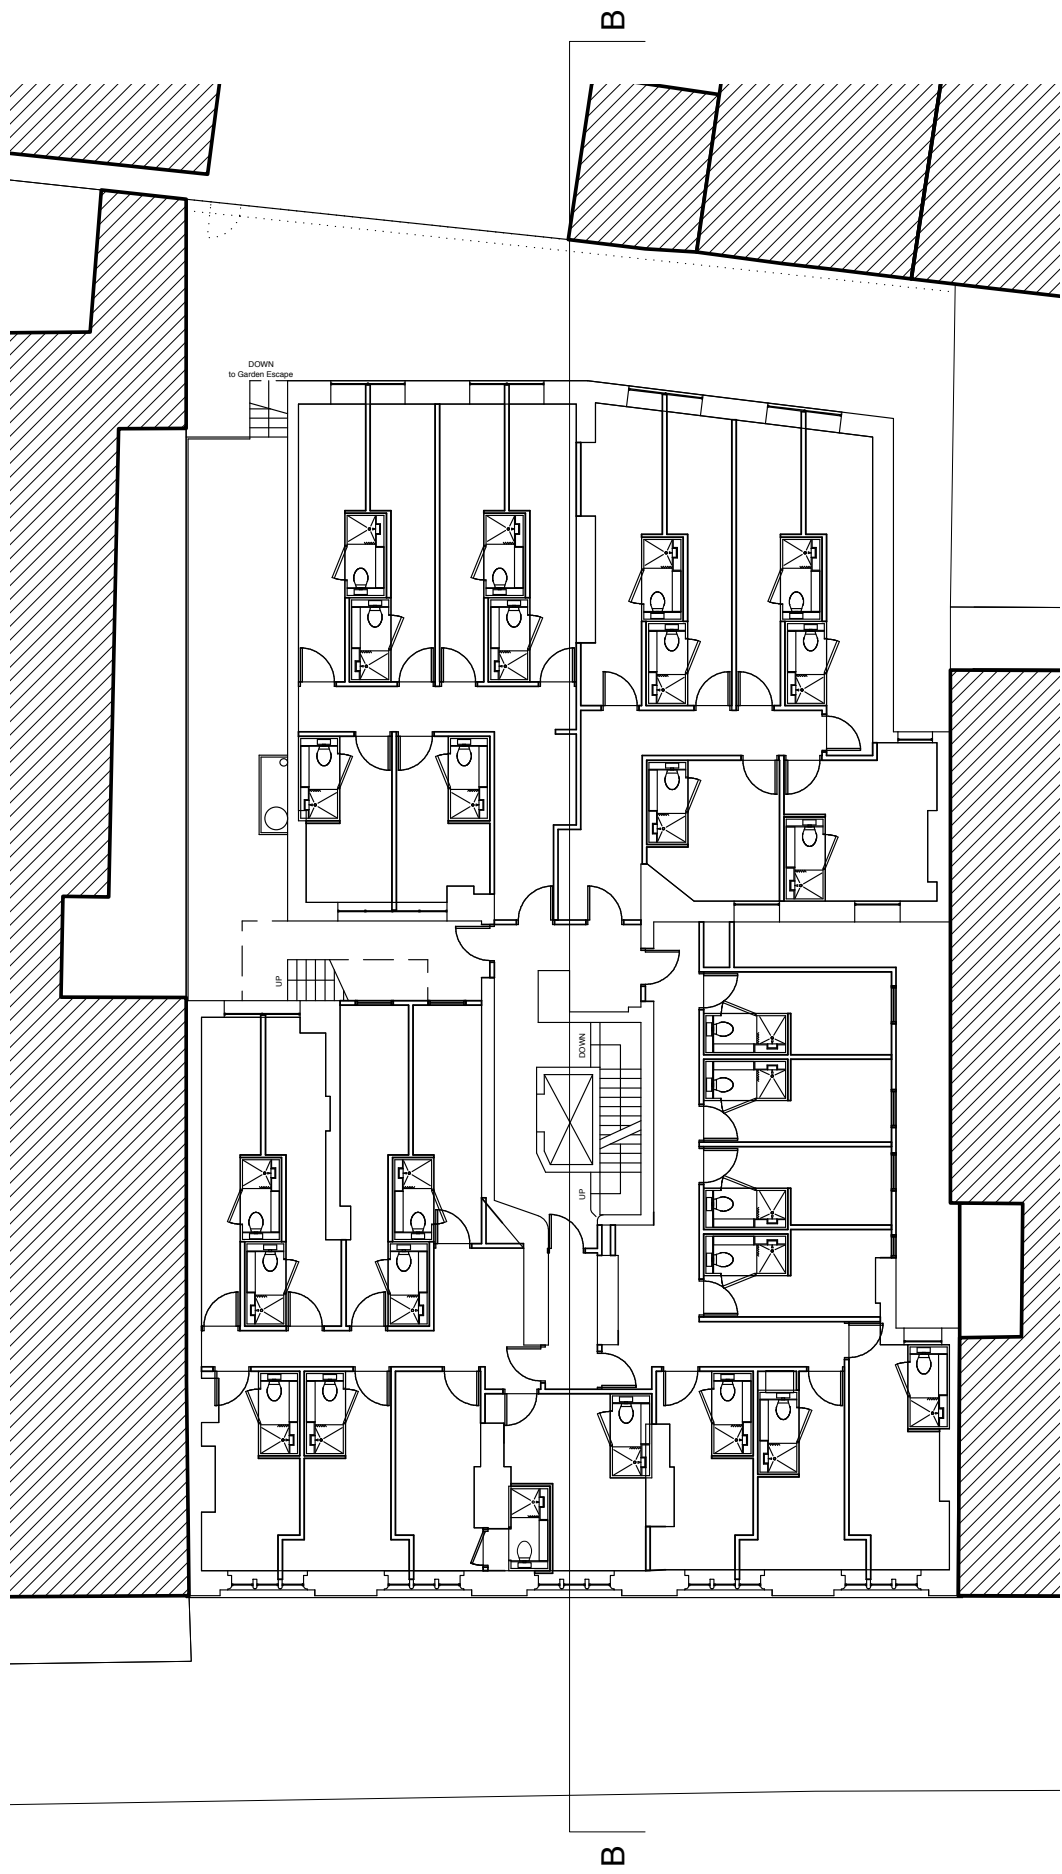

SCALE (metres)

| | | | |
|--------|-----------|-----------------------|---------|
| A | 12.4.2012 | Plant equipment shown | |
| letter | date | revision | initial |

date **March 2012**

job name

Southampton Row, London

title

Proposed - Section BB

scale

1:100 @ A1

job no.

drawing no.

1130

G110A