
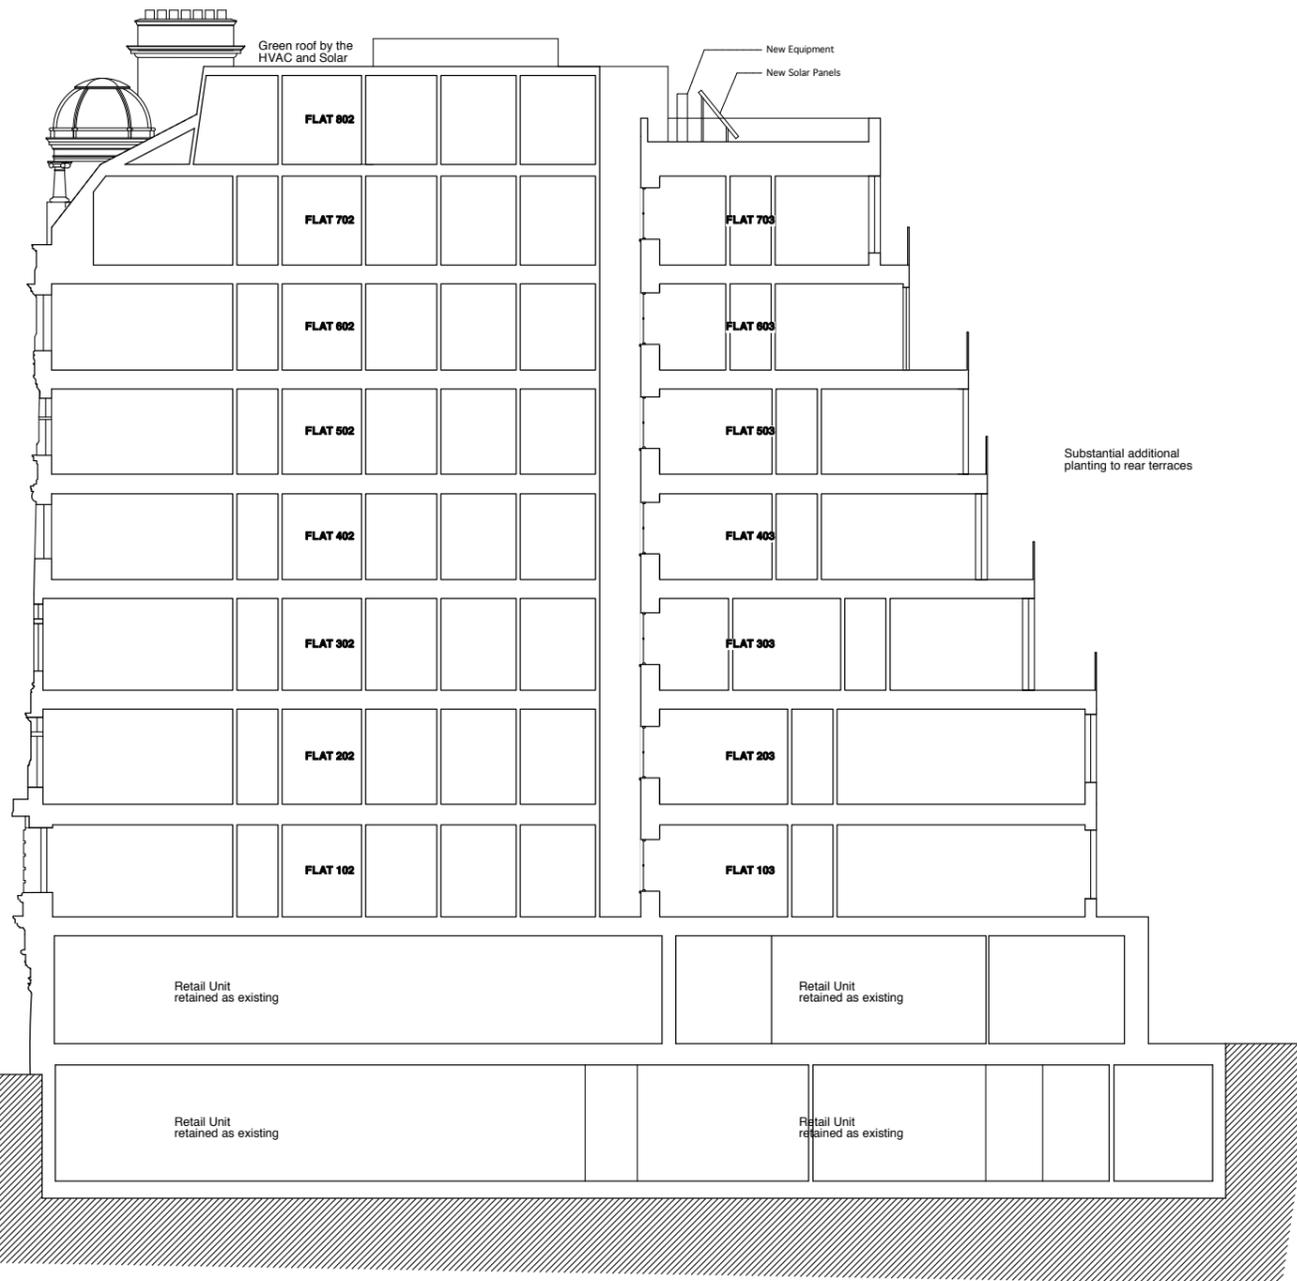


Notes:

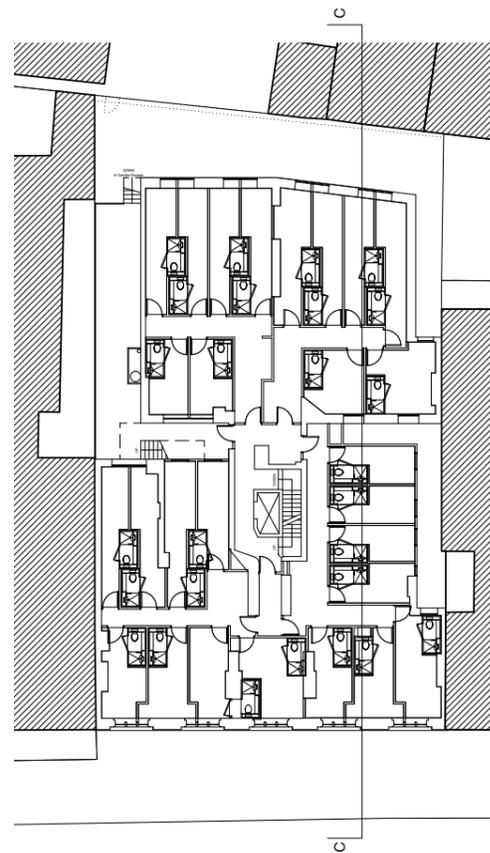

letter	date	revision	initial

date April 2012
 job name Southampton Row, London
 title Proposed - Section CC
 scale 1:100 @ A1
 job no. 1130 drawing no. G112