





Fence 1 (108-110 KHR)

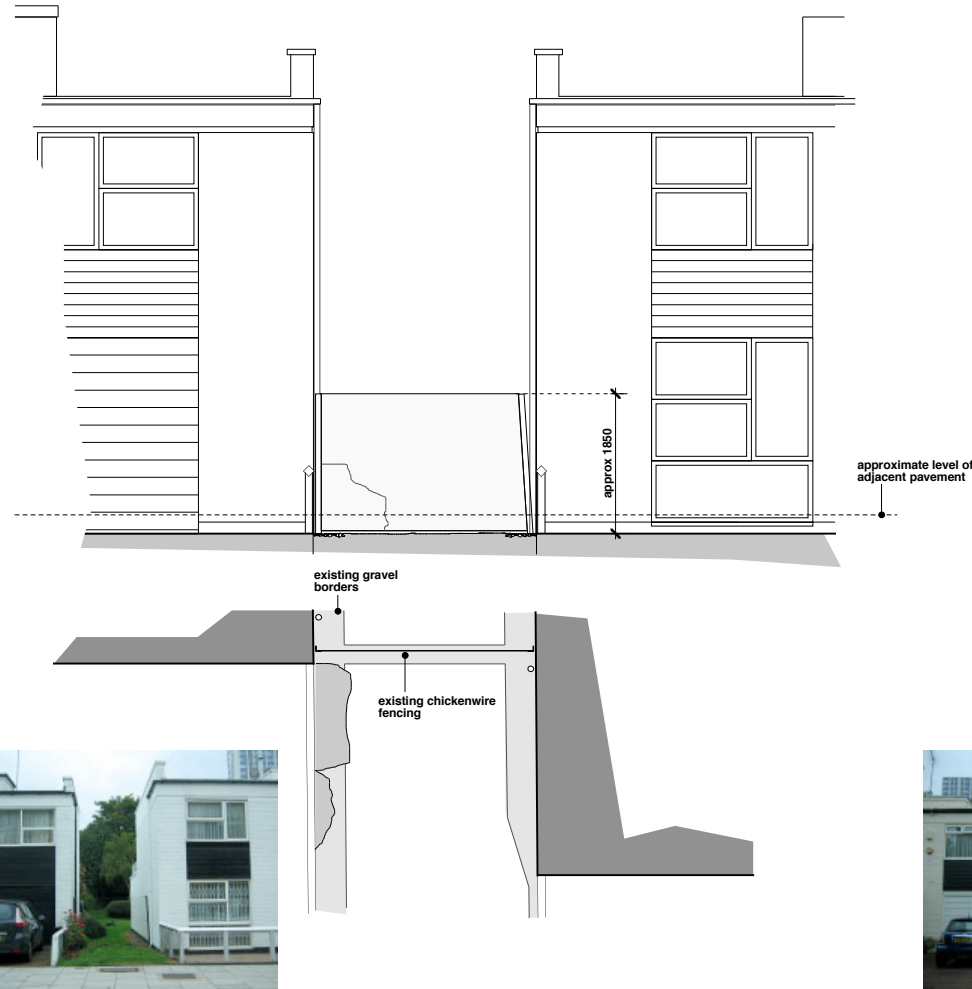

Fence 2 (116-118 KHR)

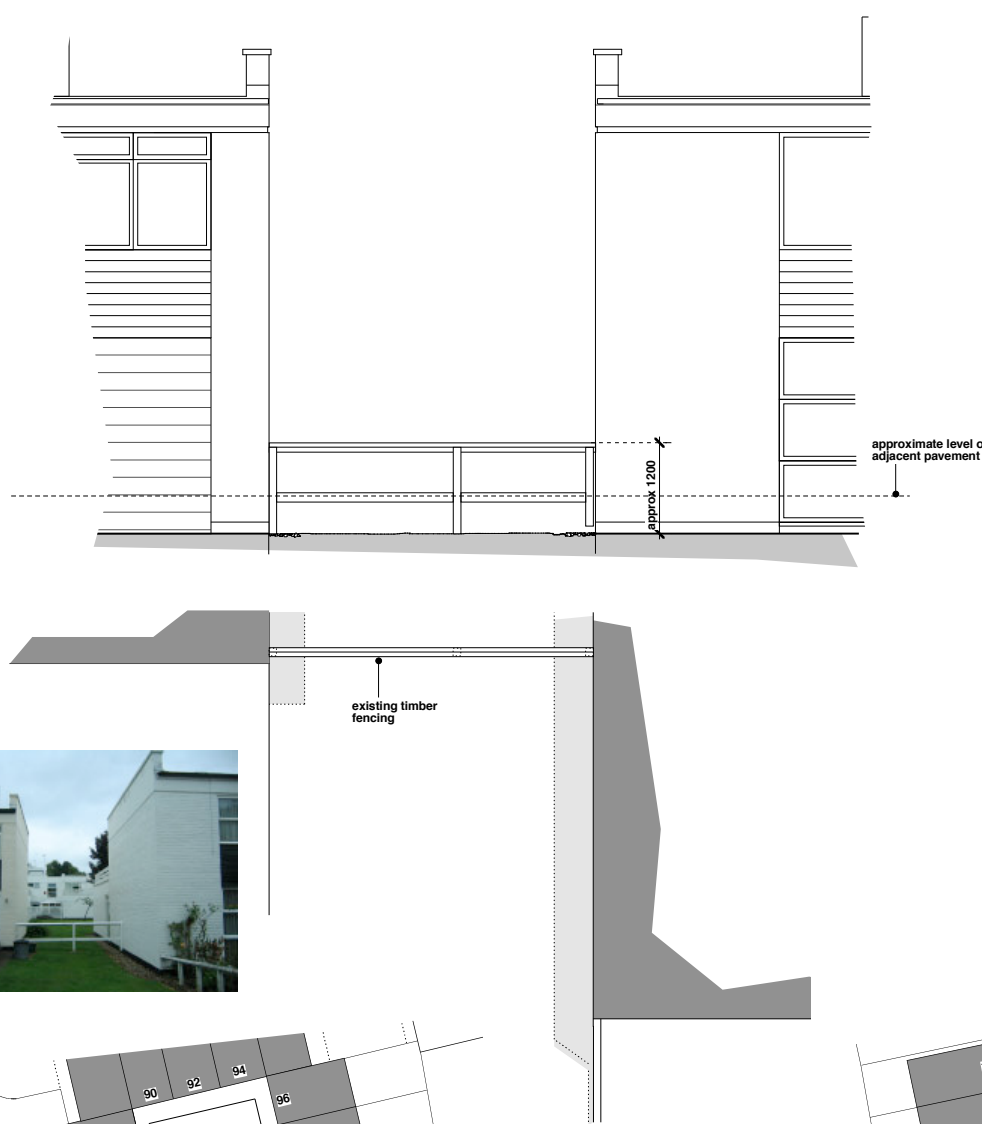

Fence 3 (124-126 KHR)

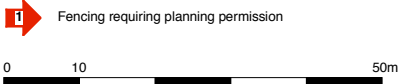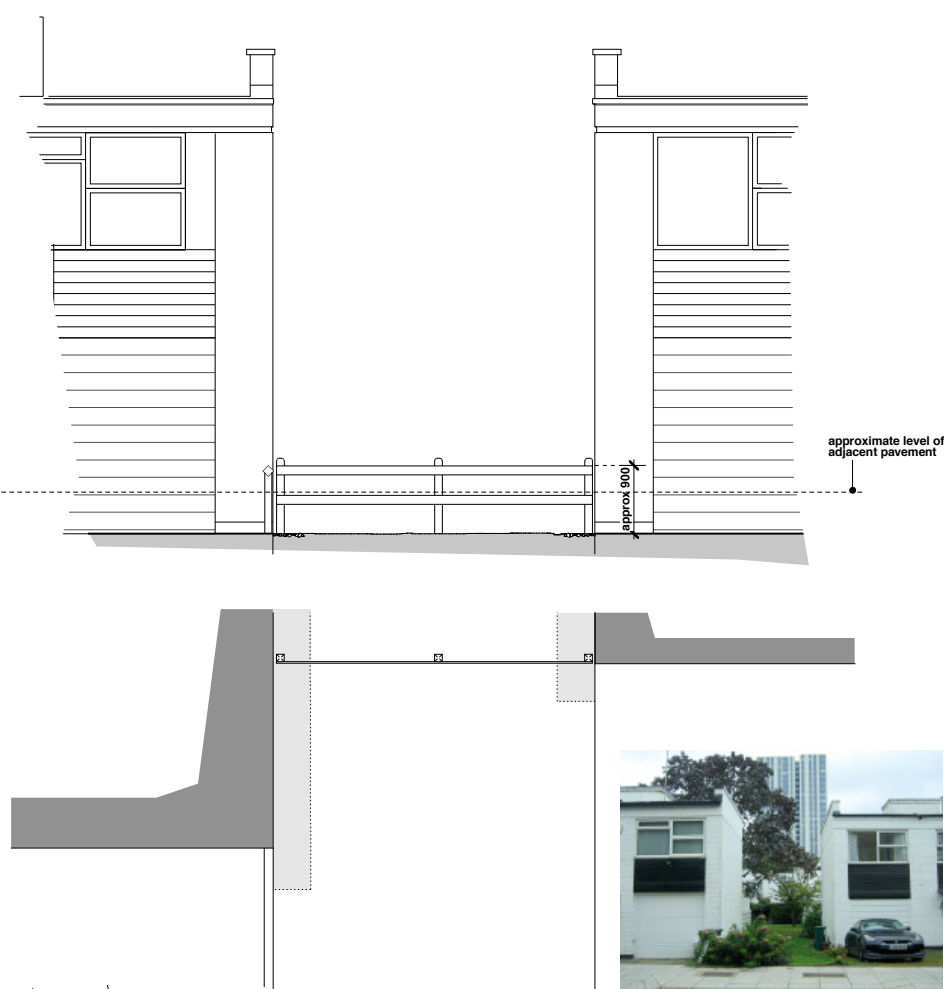

Anna Williamson ARCHITECTS
90 Hawtrey Road, London NW3 3SS
t: 020 7586 0475 e: anna.williamson@virgin.net

This drawing is issued subject to copyright
All dimensions in millimeters unless otherwise specified
All dimensions are indicative and are to be checked on site prior to construction

Hawtrey Residents' Association, Gates and Fencing

Drawing Scale 1:50 and 1:500 @ A1
Project Number HRA Masterplanning
Drawing Number PLANNING 01 RevA
Date 21st August 2011

RevA	18th Nov 11

Hawtrey Sector Masterplanning
Gate and Fencing - Existing
Issued for Planning