



Notes: Do not measure off drawing: when in doubt ask. Refer all discrepancies to the Architect.

All dimensions to be checked on Site - before ordering. Copyright of this Drawing remains with the Architect.

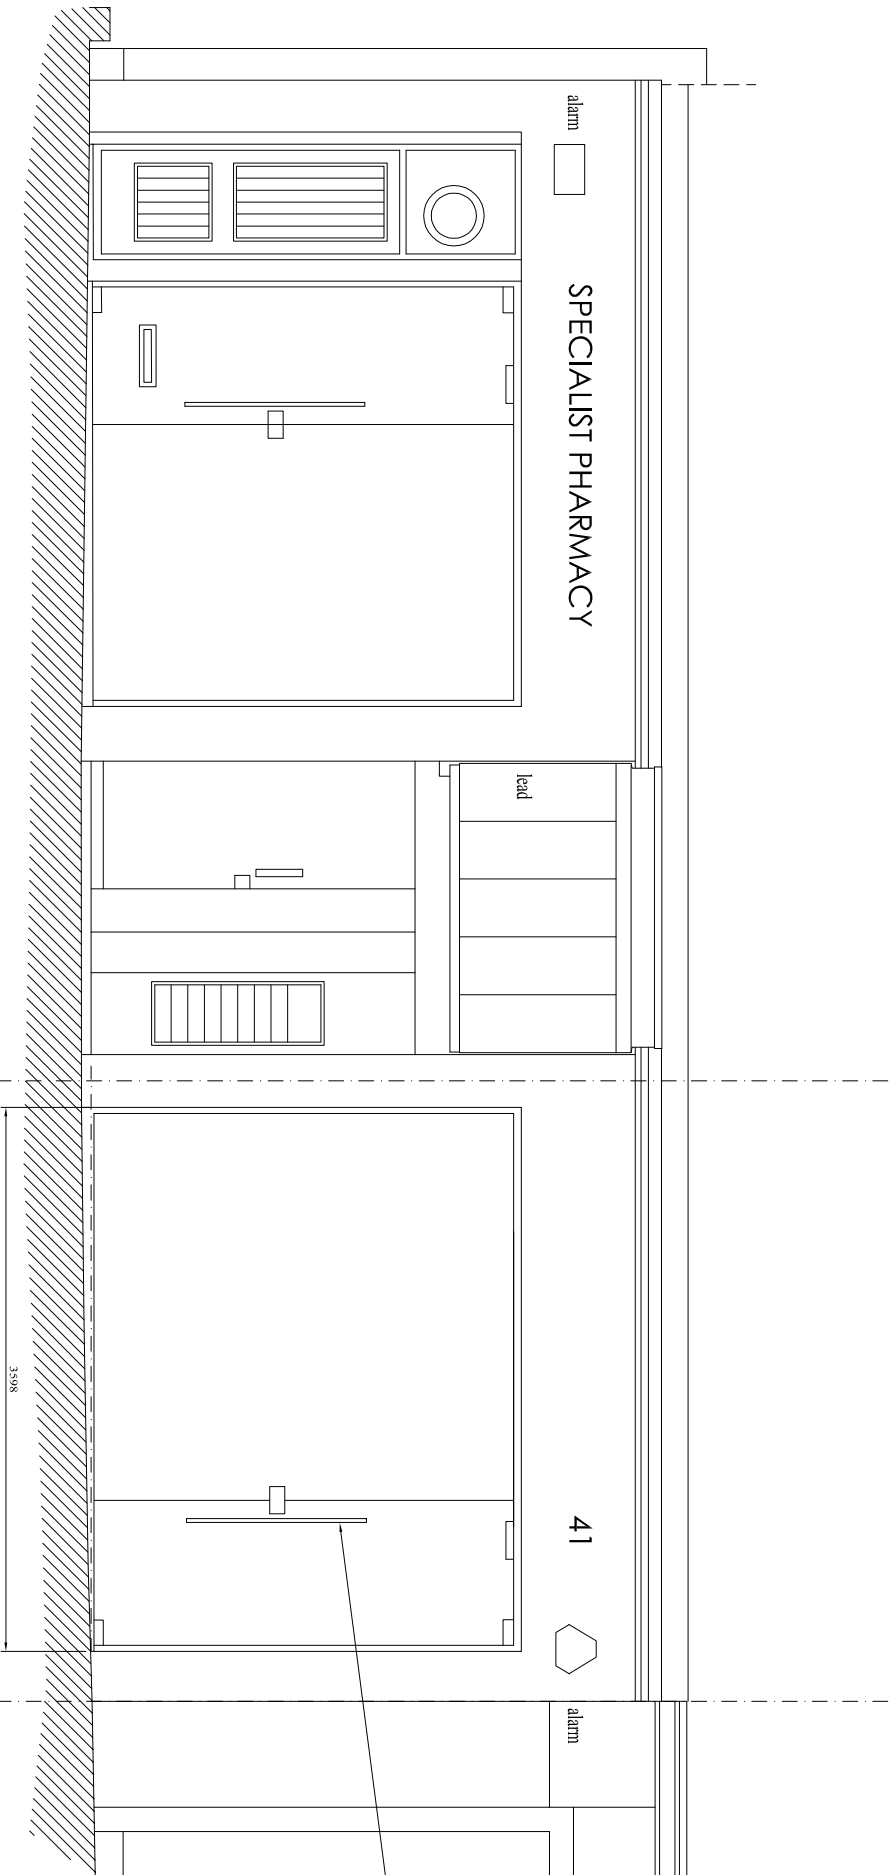


Proposed Elevation

Proposed Section X

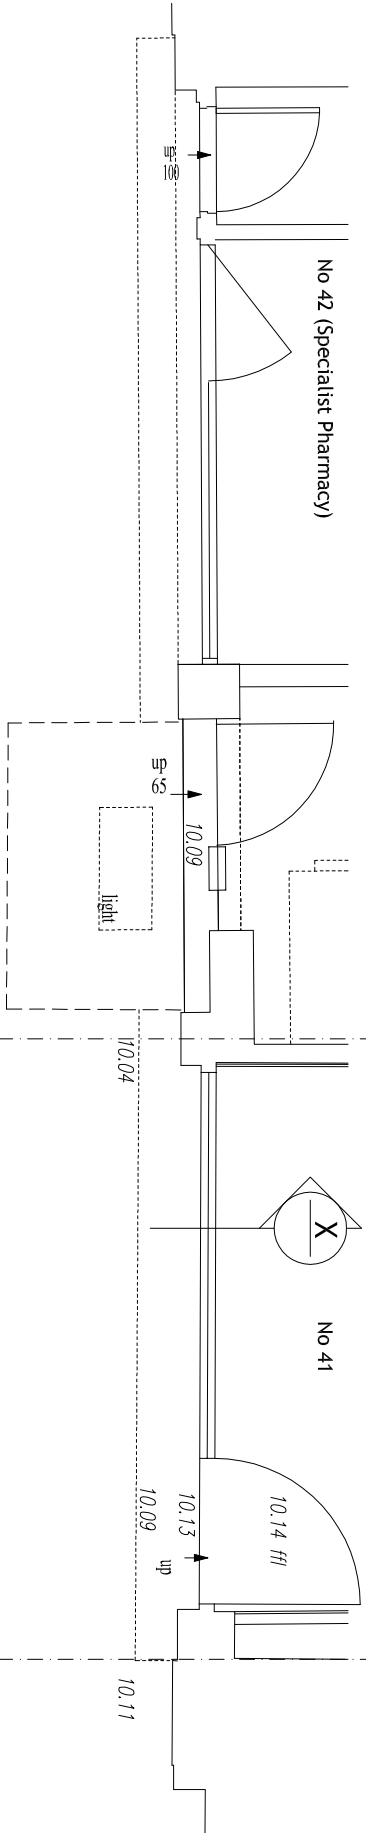

Proposed Plan - 41 Windmill St

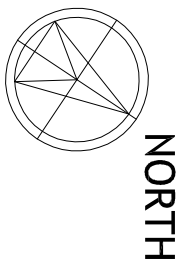

JULIAN ARENDT ASSOCIATES

17a Pindock Mews
Little Venice
London W9 2PY
Tel. 020 7286 9991

Project	Project 41
Drawing	Proposed Shop Front Plan, Elev & Section FOR INFORMATION ONLY

Scale 1 / 50 @ A3

2915 PL-02