ALTERATIONS TO 2 HAMPSTEAD SQUARE, LONDON NW3 IAB FOR SARAH AND PAUL ORCHART STAIRCAS PLAN AS PROPOSED scale 1:20@A3 date 14 03 12 IAN HAY architect II Halton Road, London NI 2EN tel 020 7688 1589


tel 020 7688 1589 drawing no. 136/31. 23 04

**SECTION A** 

ALTERATIONS TO 2 HAMPSTEAD SQUARE, LONDON NW3 IAB FOR SARAH AND PAUL ORCHART STAIRCAS SECTION AS PROPOSED

scale 1:20@A3 date 14 03 12
IAN HAY architect II Halton Road, London NI 2EN tel 020 7688 1589


tel 020 7688 1589 drawing no. 136/33. 23 04

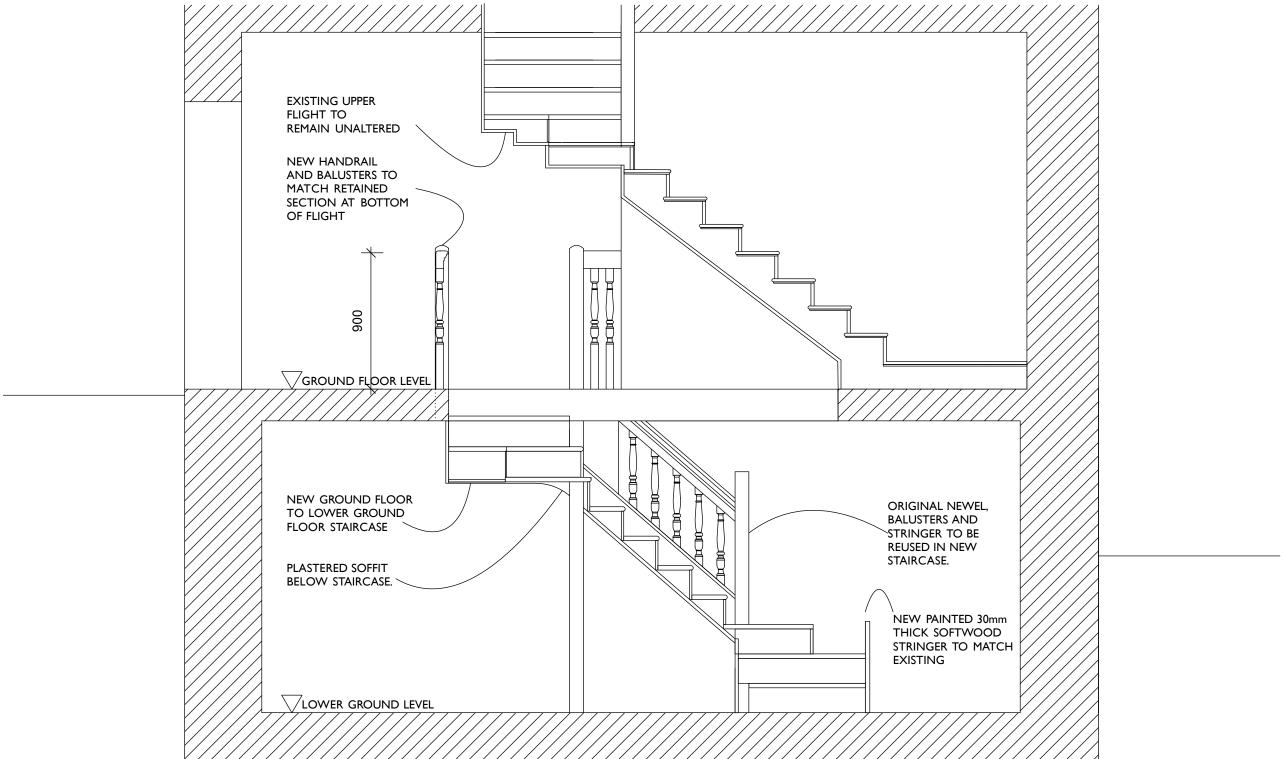

ALTERATIONS TO 2 HAMPSTEAD SQUARE, LONDON NW3 IAB FOR SARAH AND PAUL ORCHART STAIRCAS SECTION AS PROPOSED scale 1:20@A3 date 14 03 12 IAN HAY architect II Halton Road, London NI 2EN tel 020 7688 1589

GROUND FLOOR LEVEL VLOWER GROUND LEVEL

SECTION D

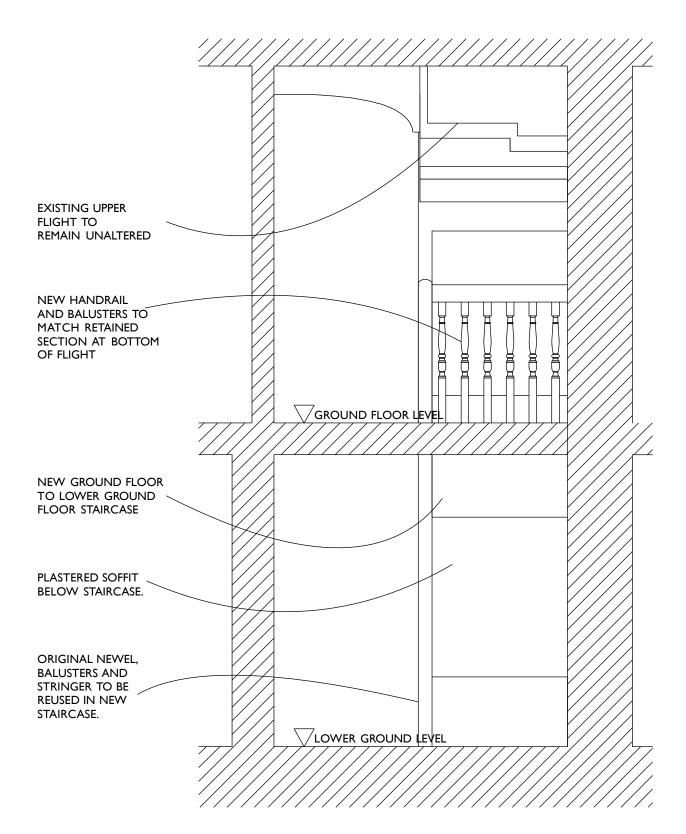

SECTION C