


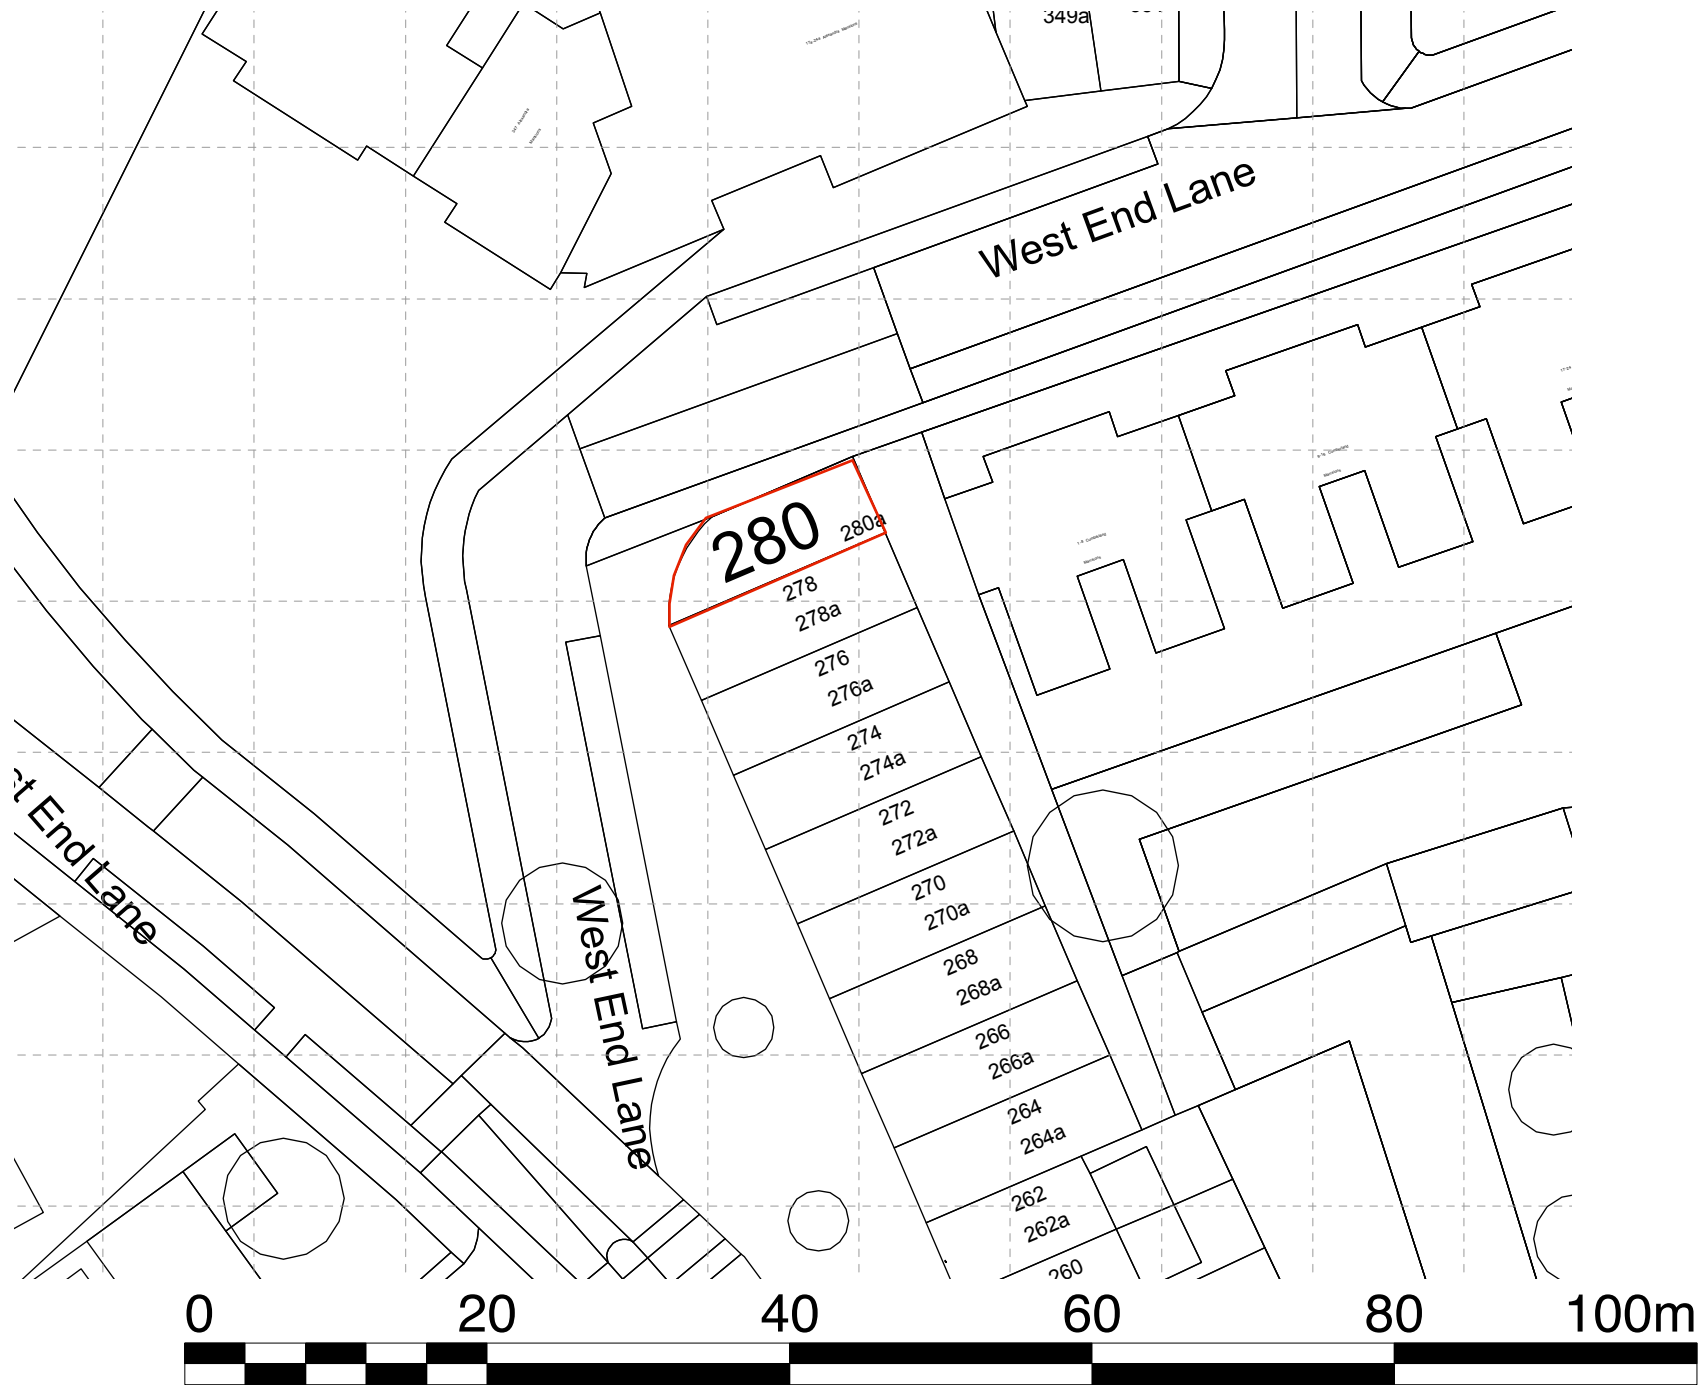

GENERAL NOTES:
Do not scale from this drawing.
Check drawing on receipt and immediately report any discrepancies to the architect.
Verify all dimensions and levels on site prior to construction.
The contents of this drawing are the property of Stiff + Trevillion Architects LLP and shall not be re-used without their written permission.

No.	Date	Revision Notes

PLANNING

Stiff + Trevillion
Stiff + Trevillion Architects LLP
18 Woodfield Road
London W9 3BE
T +44(0)20 8160 5050
F +44(0)20 8160 9448
mail@stiffandtrevillion.com
www.stiffandtrevillion.com

Project: 280 WESTEND LANE
LONDON NW6 1LJ

Drawing: BLOCK PLAN
05 MAP

Project No.	Drawing No.	Revision
3335	000	-

Scale	Date	Drawn	Revised
1:500 @ A1	20/09/2022	JP/ML/202	20/09/2022