



CHASSAY	
studio	

108 Palace Gardens Terrace, London W8 4RT t. 0207 243 1516 www.chassaystudio.com

General Notes

1) Do not scale from this drawing.
2) Written dimensions only to be used.
3) All dimensions are in milliments.
4) These drawings shall be read in conjunction with all other relevant drawings, written instructions and specifications.
5) Any discrepancies or inconsistencies must be reported to the architect immediately.
© CHASSAY STUDIO Ltd. 2012

en					
ely.	Α	AS	First issue for comment	20.03.12	TED
	Rev.	Ву	Description of Change	Date	Checke

## 30a HIGHGATE ROAD

30a Highgate Road, London NW5 1NS for LONDON BUILDINGS (HIGHGATE) Ltd.

Title		
SITE	PL	.AN

Job Code Drawing No. Revision status : FOR 1102 -A-03 **APPROVAL** Date Scale 20.03.2012 1:100 @ A1, 1:200 @ A3




Date

28.03.2012

Scale

1:100 @ A1, 1:200 @ A3



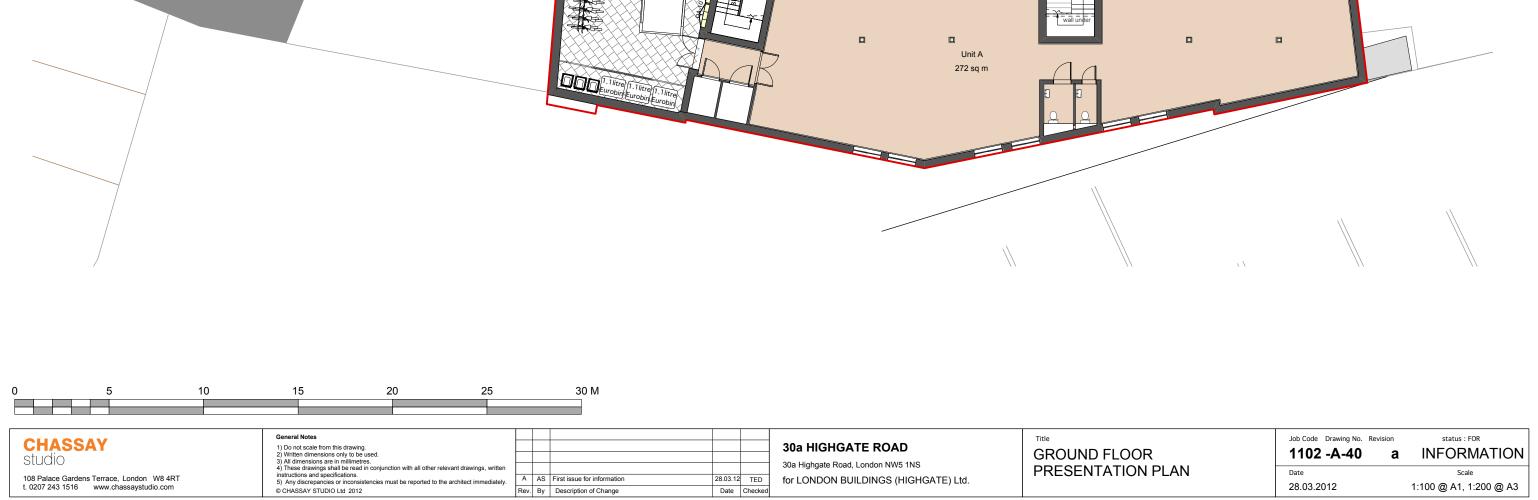

28.03.12 TED
Date Checked

for LONDON BUILDINGS (HIGHGATE) Ltd.


A AS First issue for information

Rev. By Description of Change

108 Palace Gardens Terrace, London W8 4RT t. 0207 243 1516 www.chassaystudio.com





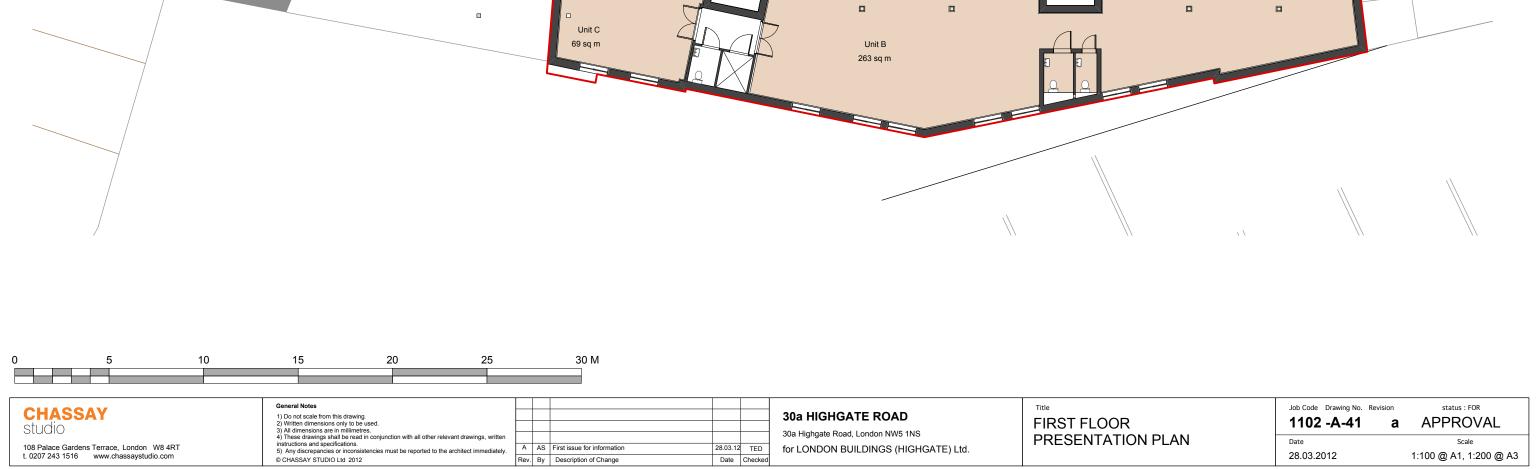

108 Palace Gardens Terrace, London W8 4RT t. 0207 243 1516 www.chassaystudio.com

n						
y.	Α	AS	First issue for information	28.03.12	TED	
	Rev.	Ву	Description of Change	Date	Checked	
			·			

for LONDON BUILDINGS (HIGHGATE) Ltd.

PRESENTATION PLAN


Date Scale 28.03.2012 1:100 @ A1, 1:200 @ A3



28.03.2012

1:100 @ A1, 1:200 @ A3



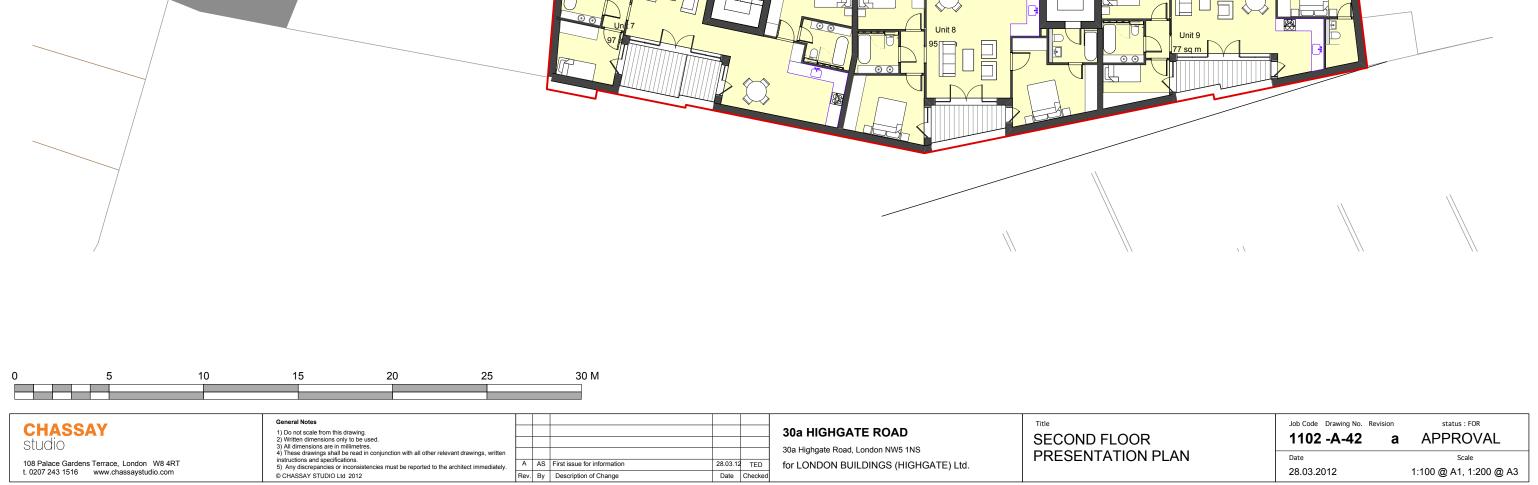

28.03.12 TED

Date Checked

for LONDON BUILDINGS (HIGHGATE) Ltd.

A AS First issue for information

Rev. By Description of Change

108 Palace Gardens Terrace, London W8 4RT t. 0207 243 1516 www.chassaystudio.com



