

LEGEND


- | | | | |
|--|---------------------------------------|---|------------------------------|
|  | Tegula paving |  | Feature timber screen |
|  | Dutch clay paver banding |  | Garden bench |
|  | Granite paving with Dutch clay pavers |  | Tree planting |
|  | Dutch clay pavers |  | Planting |
|  | Feature mirror and metalwork wall |  | Gate (to Architect's detail) |

NOTES:

Refer to Architect's drawings and specifications for detail of gates

Refer to Architect's drawings and specifications for detail of post boxes

Refer to Architect's drawings and specifications for detail of cycle racks

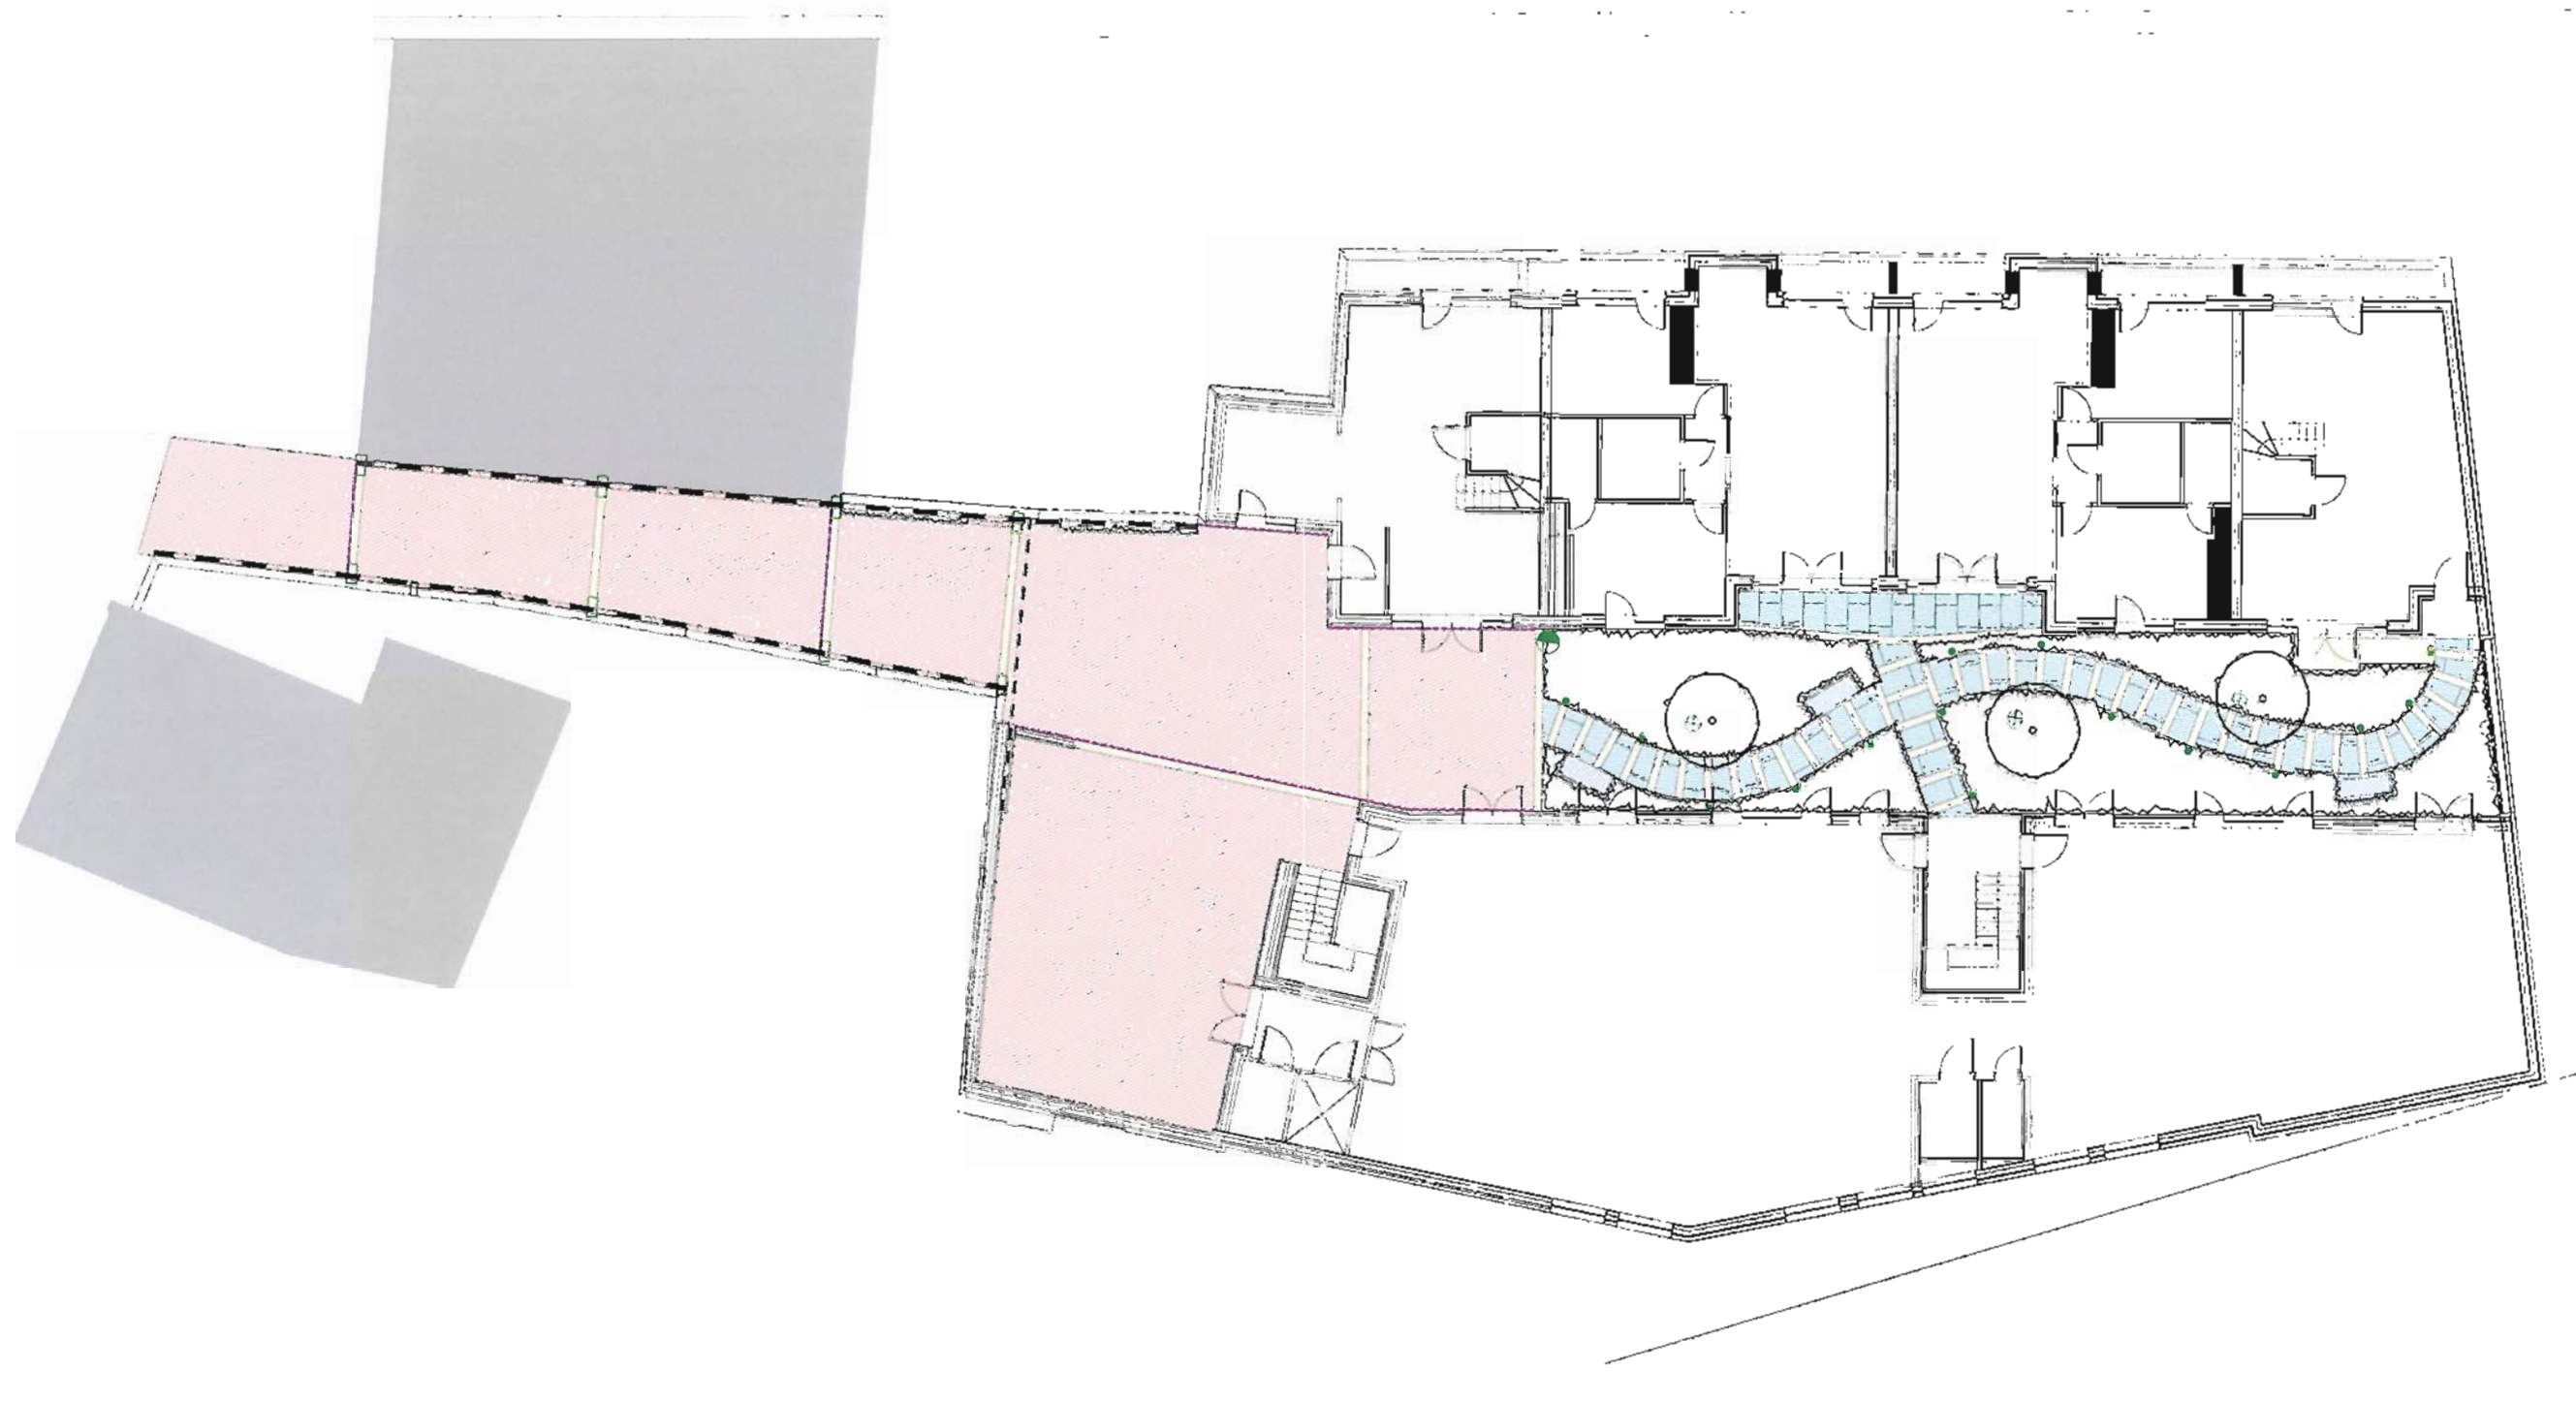

0m 1 2 3 4 5 7.5 10

LEGEND


	Type P1-1 Tegula paving		Type L1 Spike-mounted uplighter
	Type P2-1 Dutch clay paver		Type L2 Bollard light
	Type P3-1 Granite paving		Type L3 Wall mounted light
	Type D1 Slot drain		Watering point
	Type F1 Garden bench		

NOTES:

Refer to Architect's drawings and specifications for detail of gates

Refer to Architect's drawings and specifications for detail of post boxes

Refer to Architect's drawings and specifications for detail of cycle racks

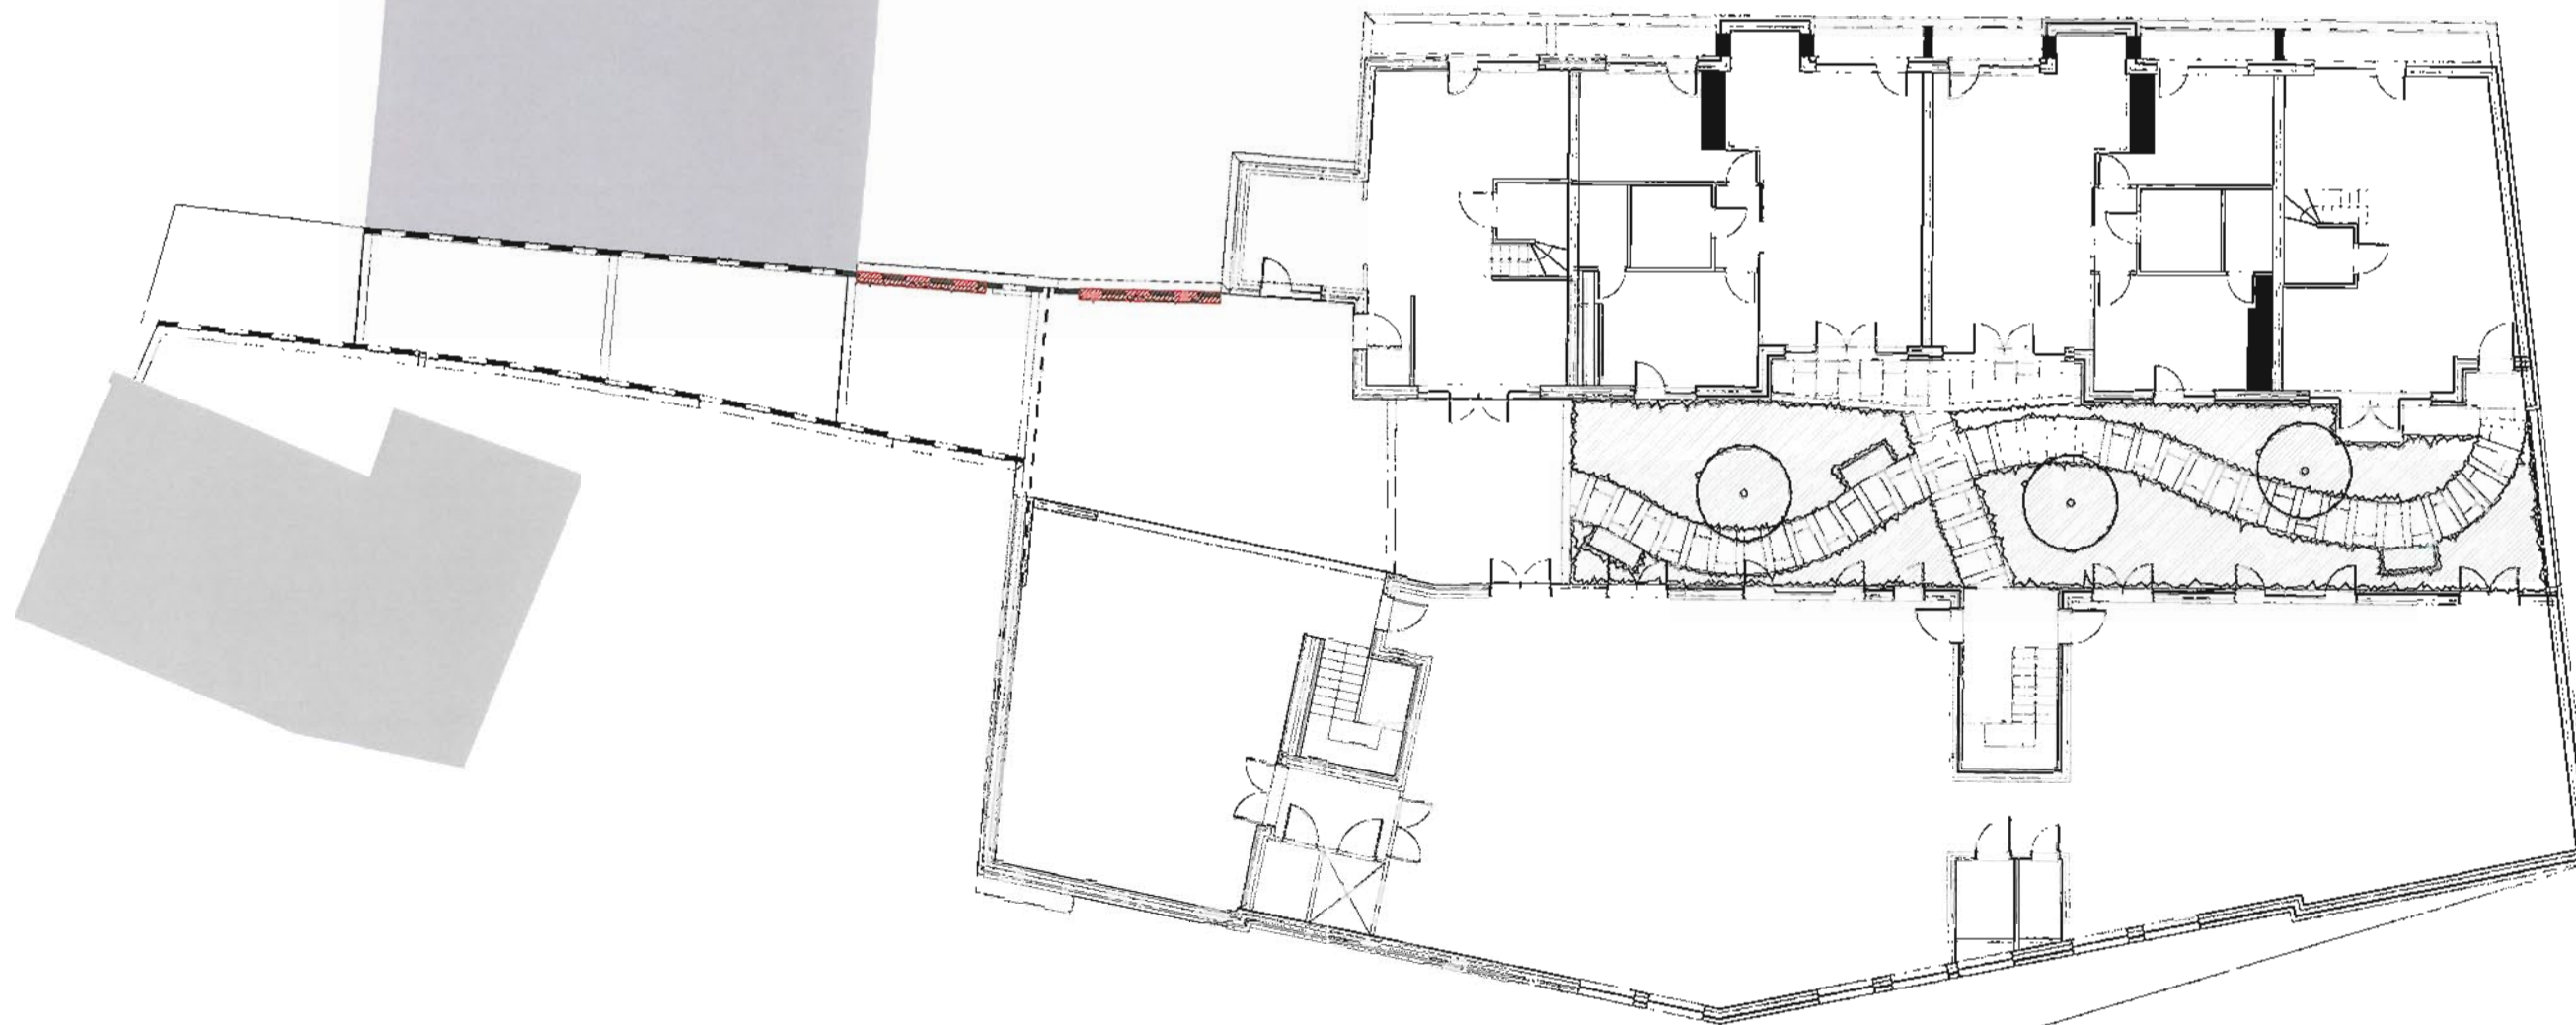


LEGEND

-  Climber planting
-  Shrub and herbaceous planting
-  Tree planting


0m 1 2 3 4 5 7.5 10




A Garden path detail 01
201 PLAN 1:10 @ A1

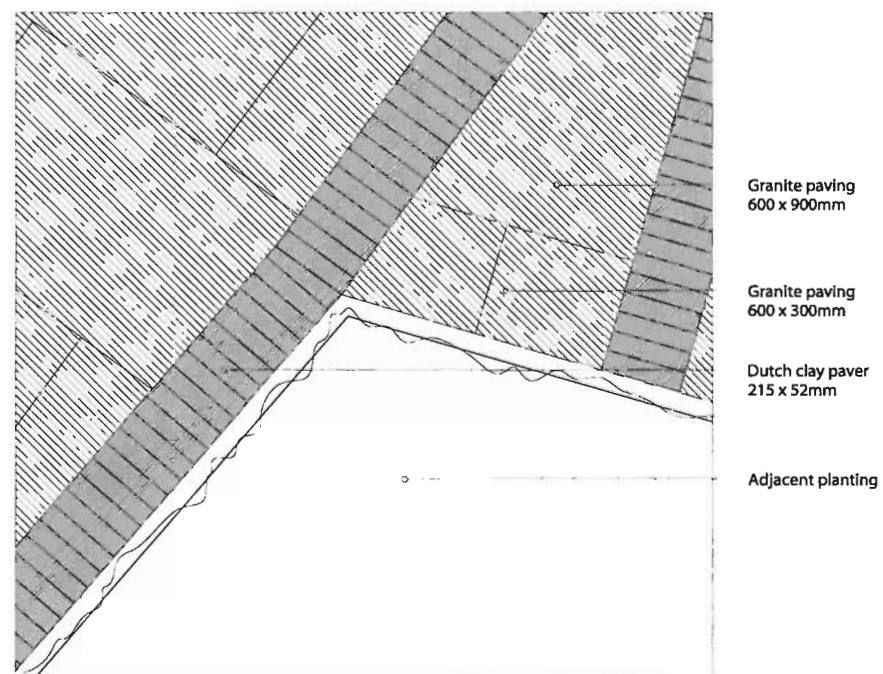


B Garden path detail 02
201 PLAN 1:10 @ A1

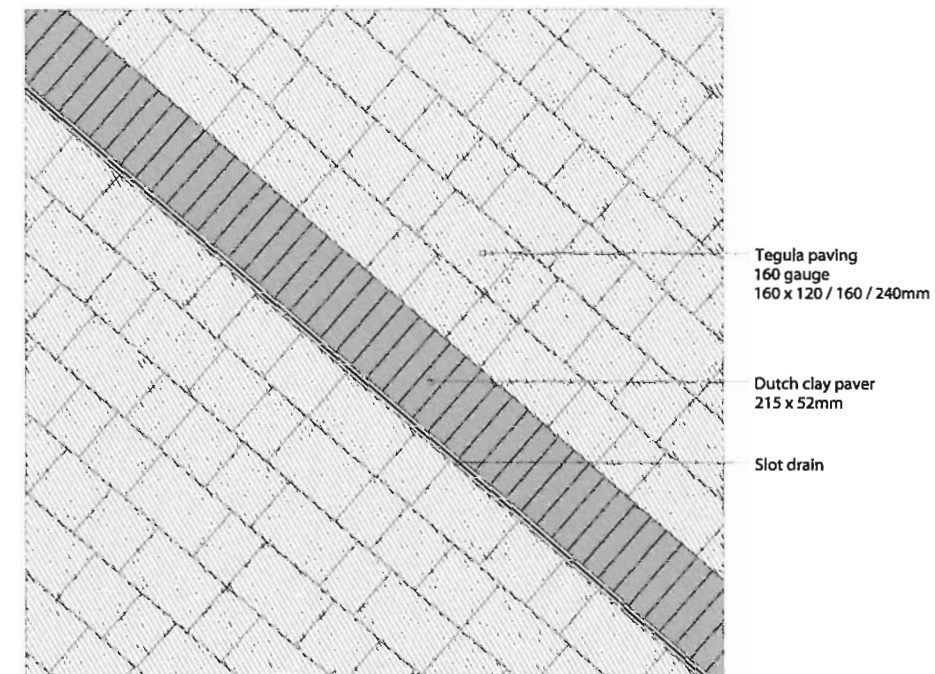


C Access way detail
201 PLAN 1:10 @ A1

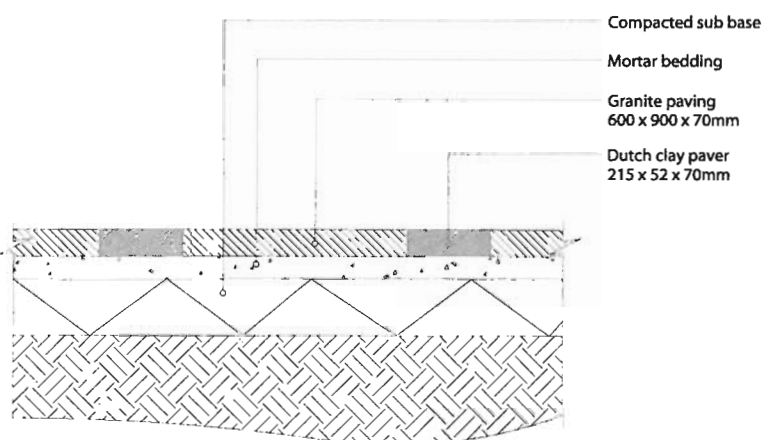

D Garden path detail 01
201 SECTION 1:10 @ A1

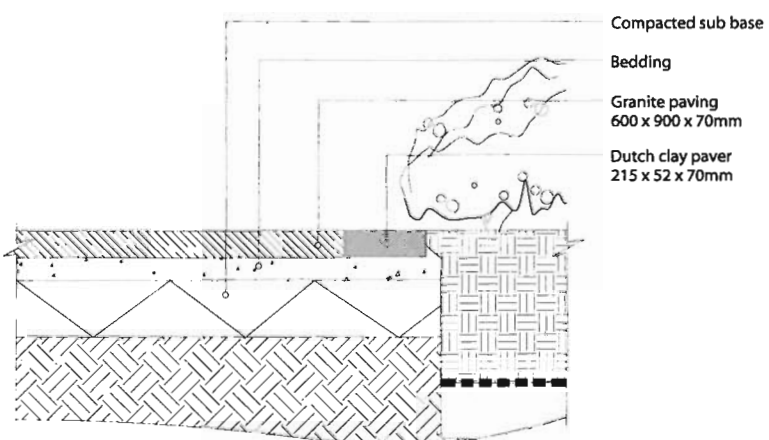




E Garden path detail 02
201 SECTION 1:10 @ A1

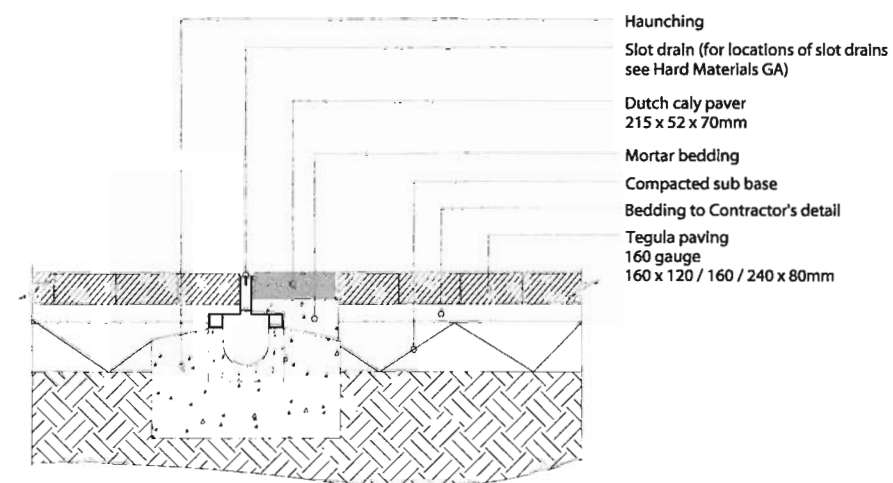

F Access way detail
201 SECTION 1:10 @ A1


Key Plan

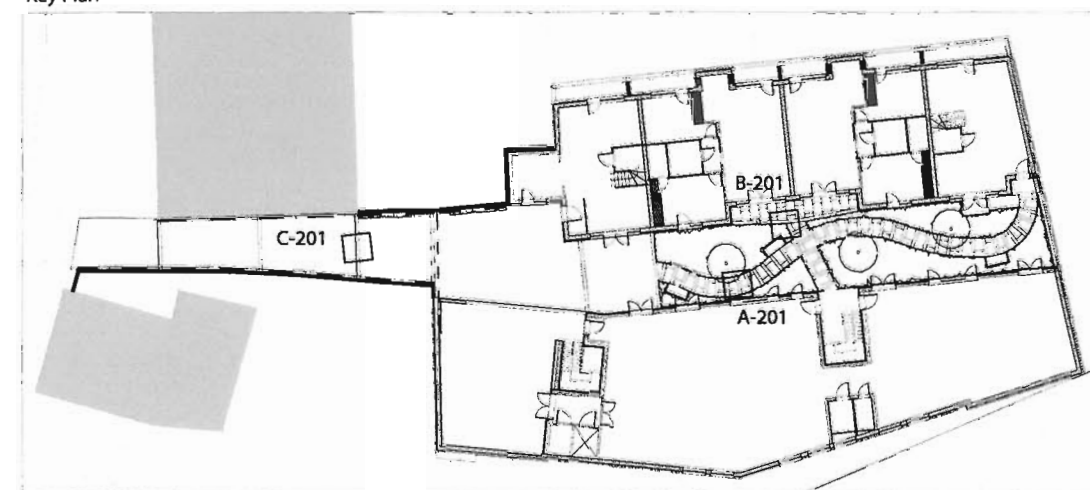

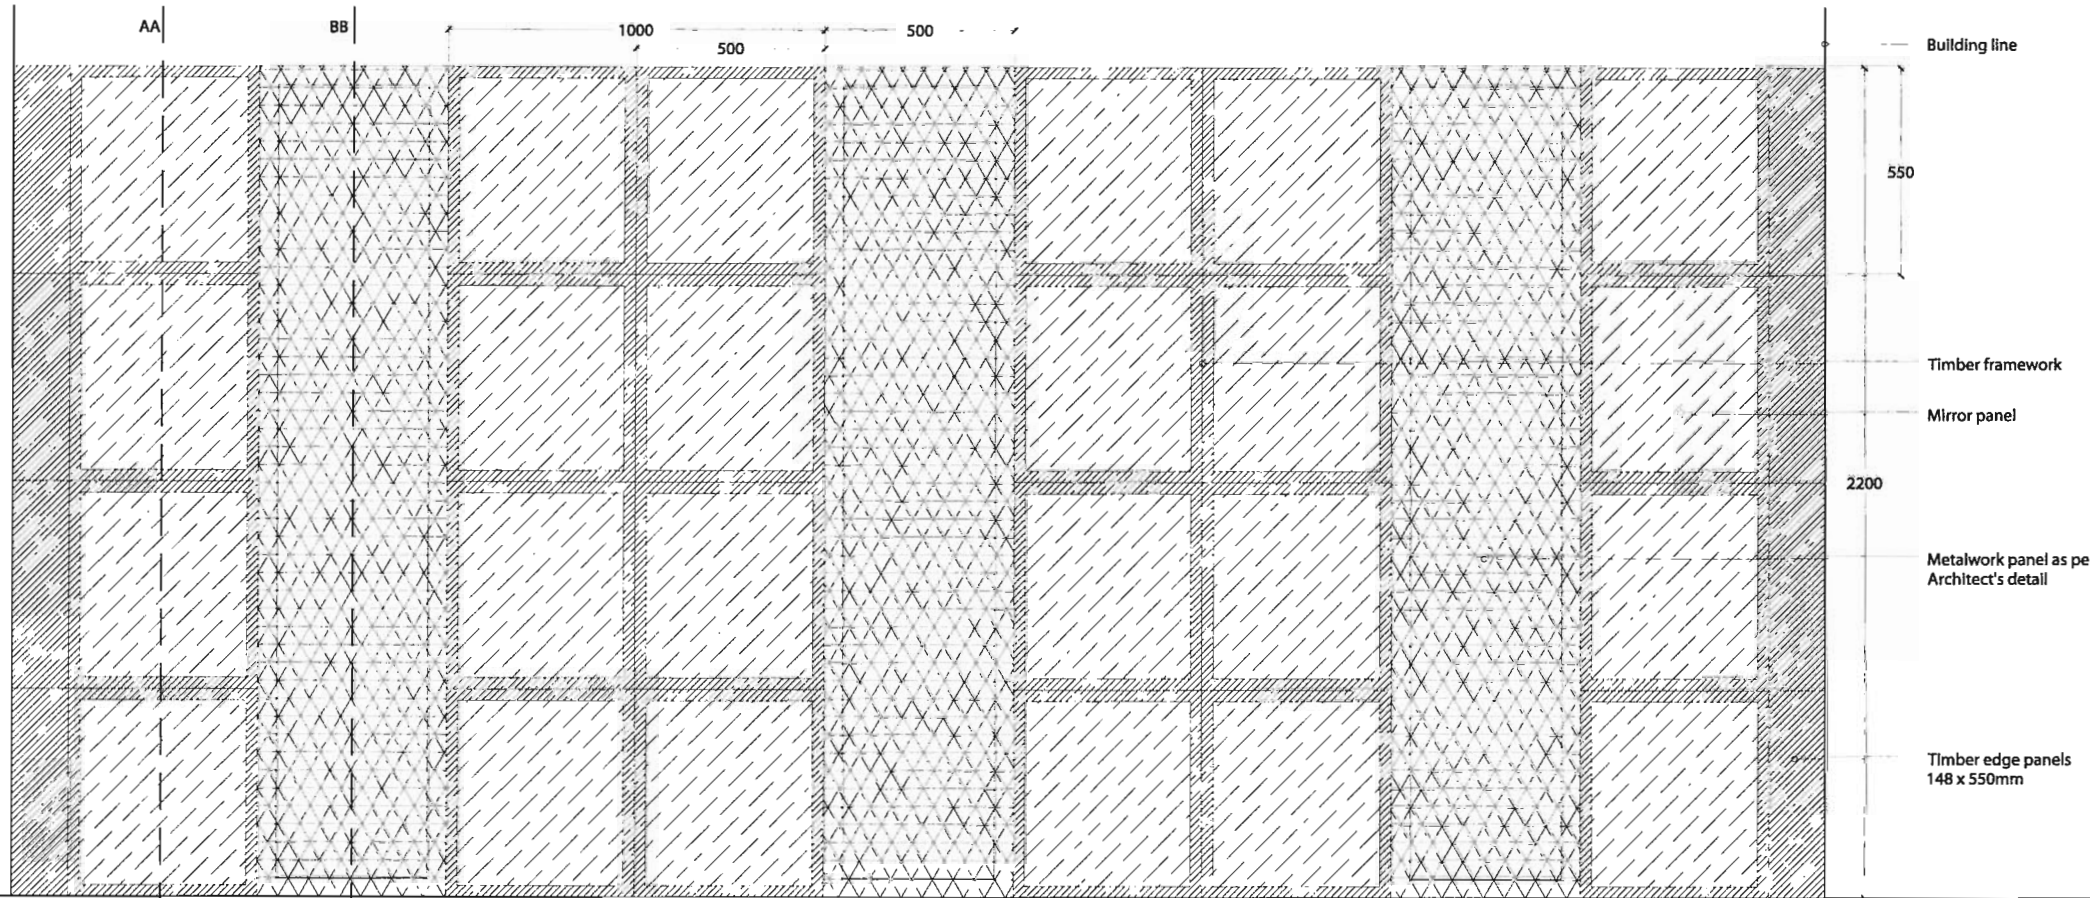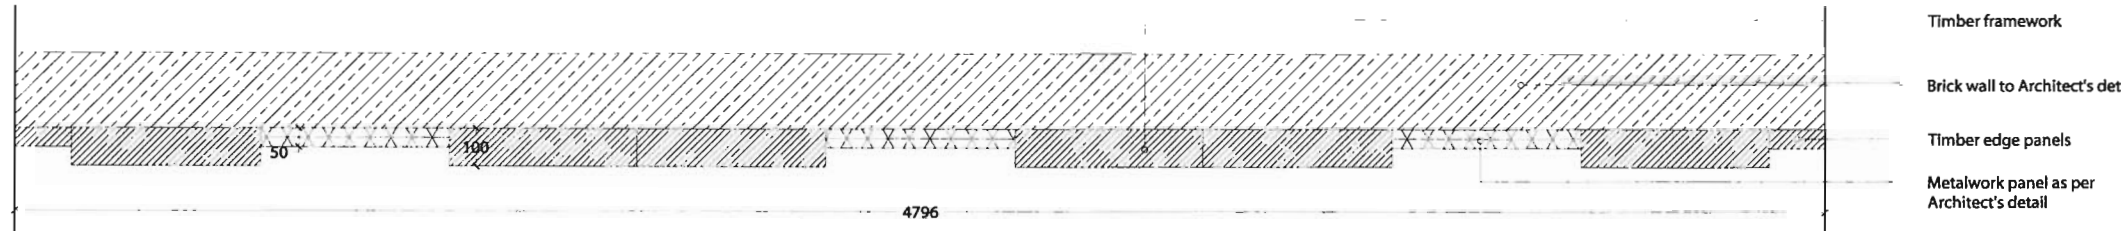


A
202
Feature wall detail
PLAN & ELEVATION 1:10 @ A1


AA Section through timber frame and mirror

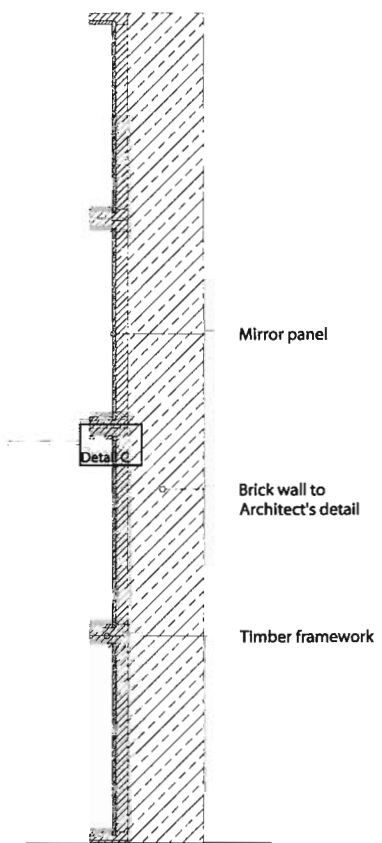


BB Section through metalwork panel

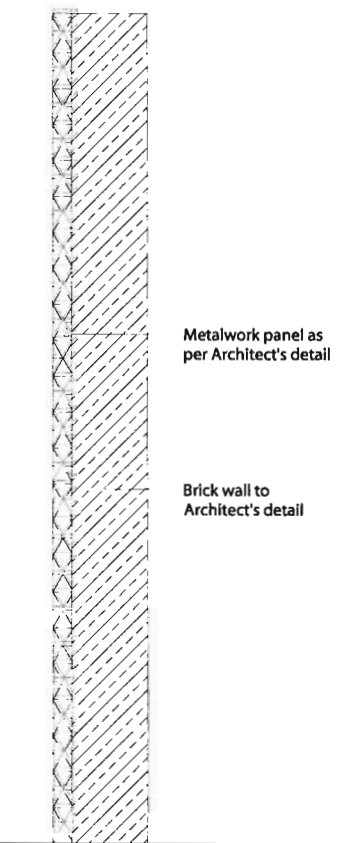


B
202
Feature wall detail
SECTIONS 1:10 @ A1

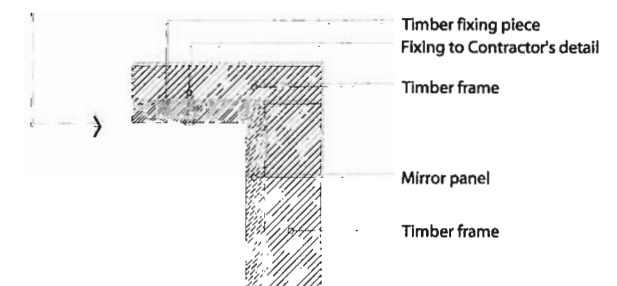


C
202
Mirror fixing detail
SECTIONS 1:2 @ A1

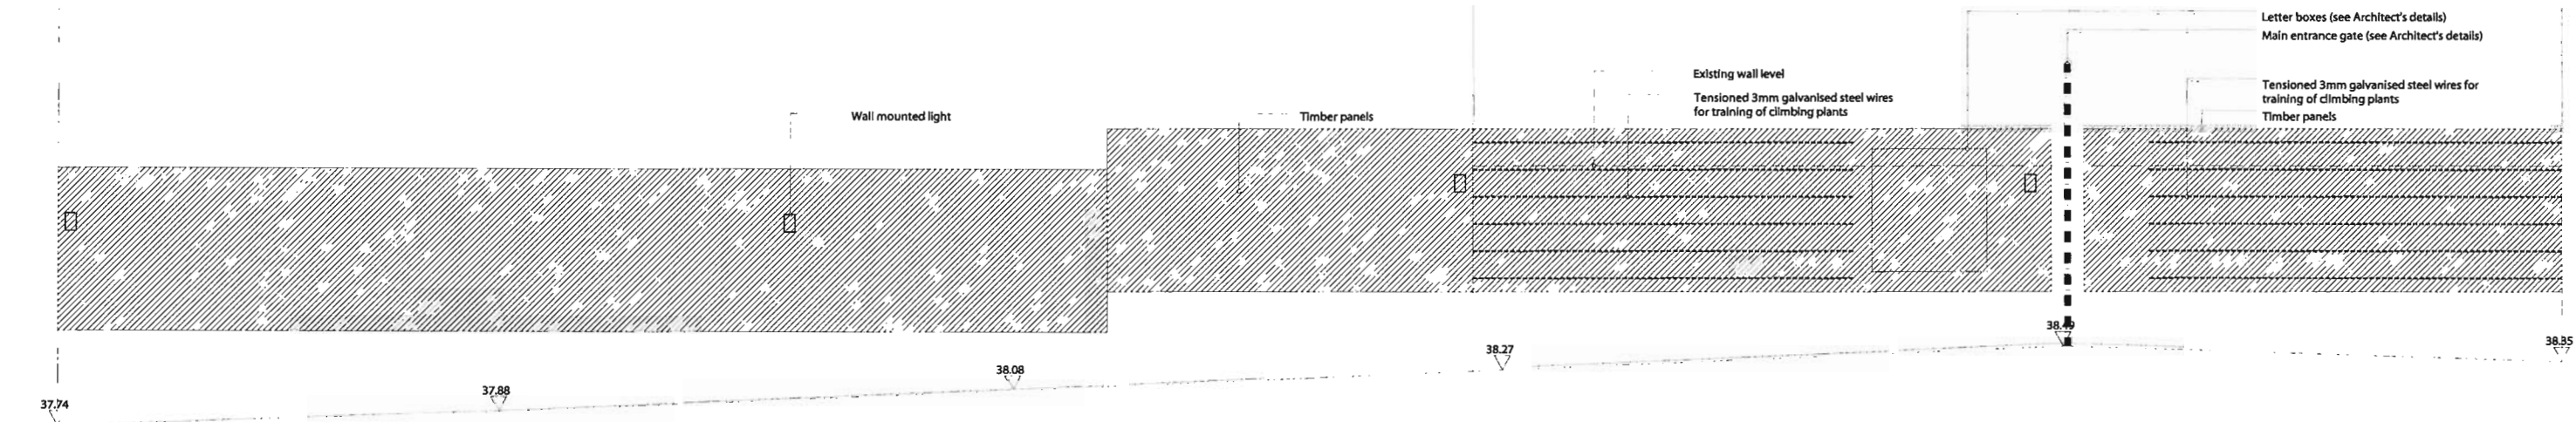


A
203
Feature timber screen - north wall
ELEVATION NTS @ A1

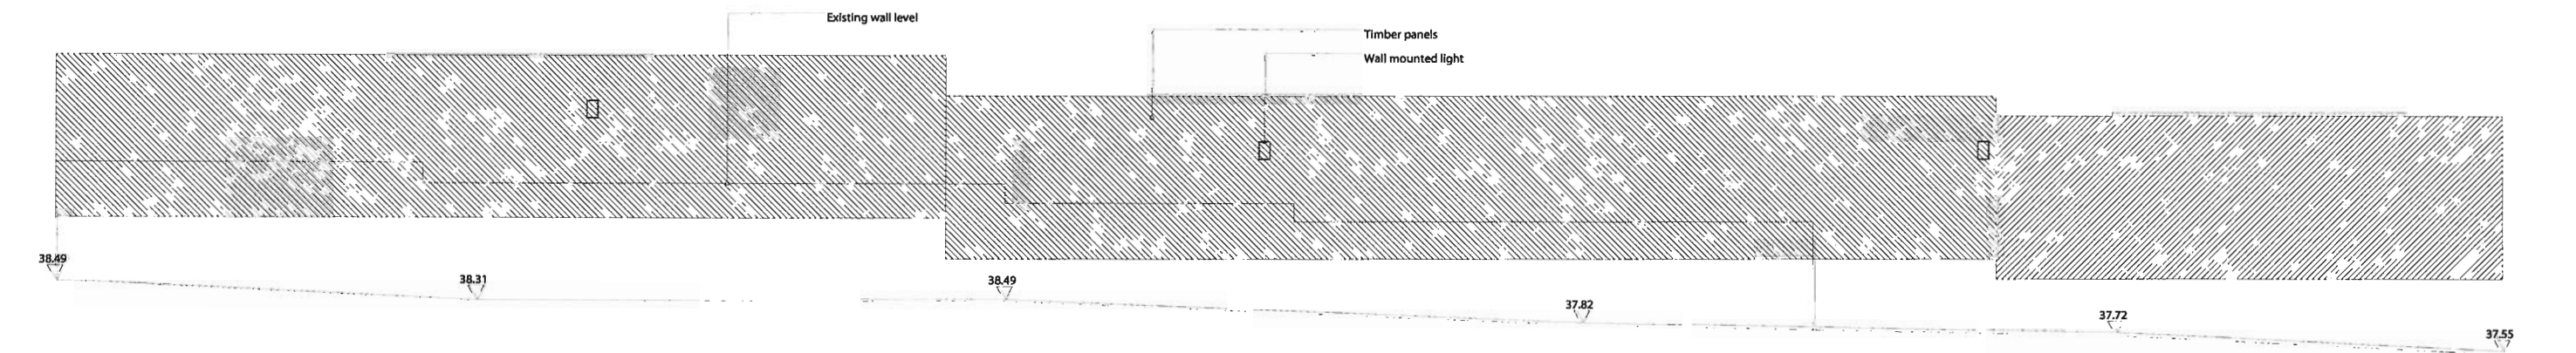

B
203
Feature timber screen - south wall
ELEVATION NTS @ A1

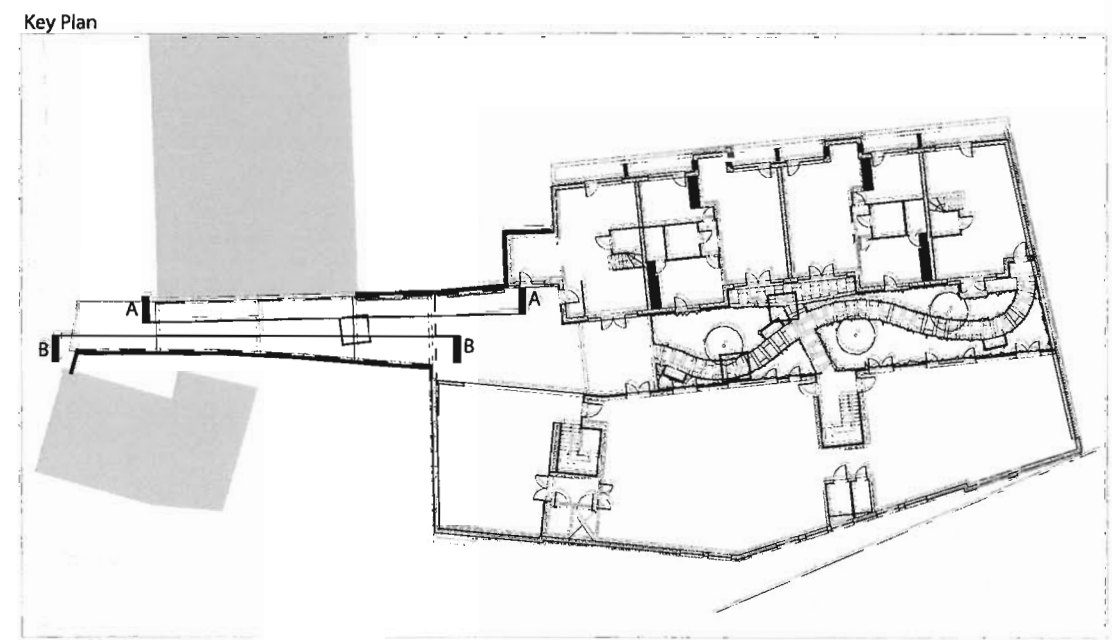


project 30a Highgate Road client London Buildings Ltd	drawing title Hard Landscape Details Sheet 02	drawing status Planning drawn by IW	date April 2012 checked by GC	revision	drawing number 8158-203 scale As shown
--	---	--	--	----------	---

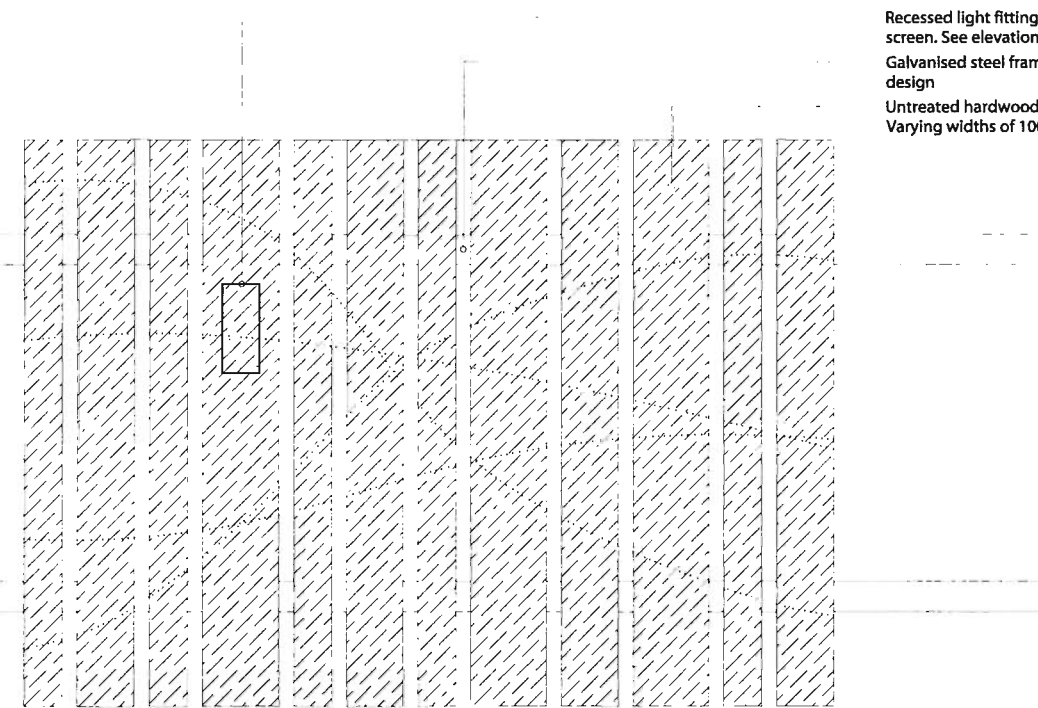


Recessed light fitting flush with face of screen. See elevation for locations
Galvanised steel framework to Contractor's design
Untreated hardwood timber panels
Varying widths of 100, 150 and 200mm


A
204
Feature timber screen
ELEVATION 1:10 @ A1

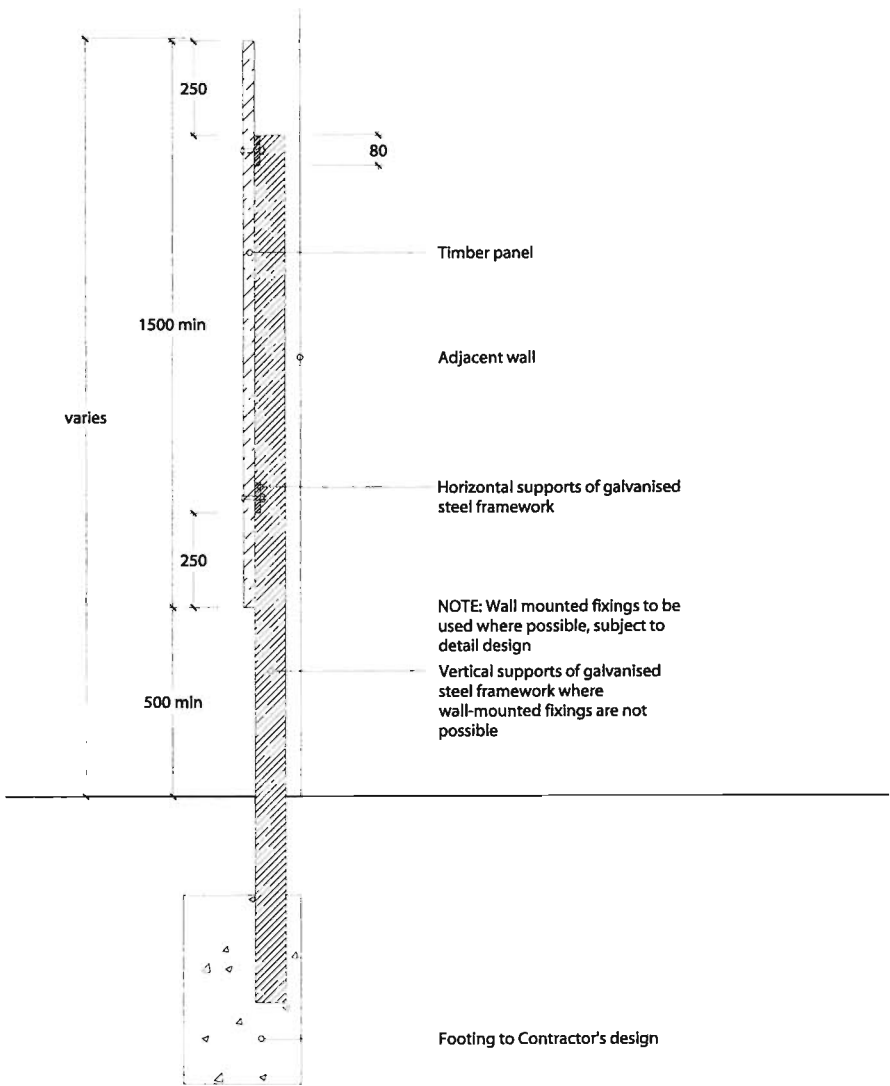


B
204
Feature timber screen
SECTION 1:10 @ A1

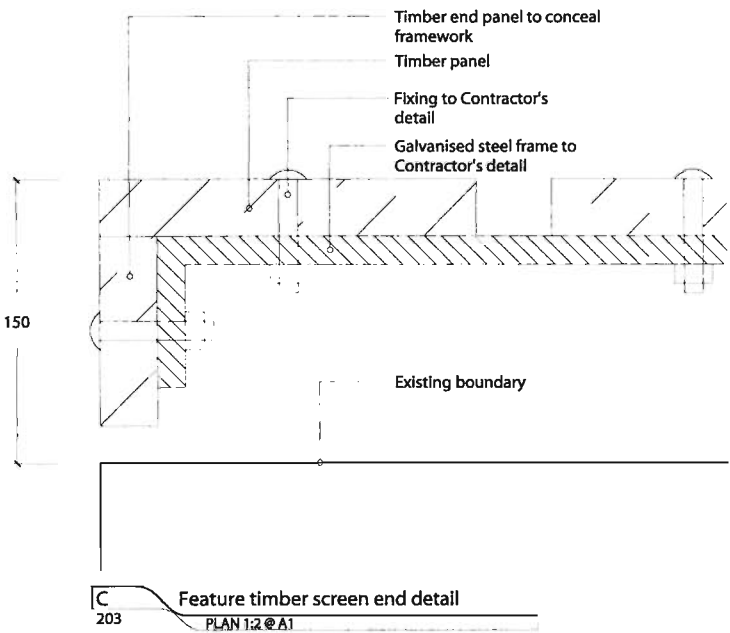


C
203
Feature timber screen end detail
PLAN 1:2 @ A1

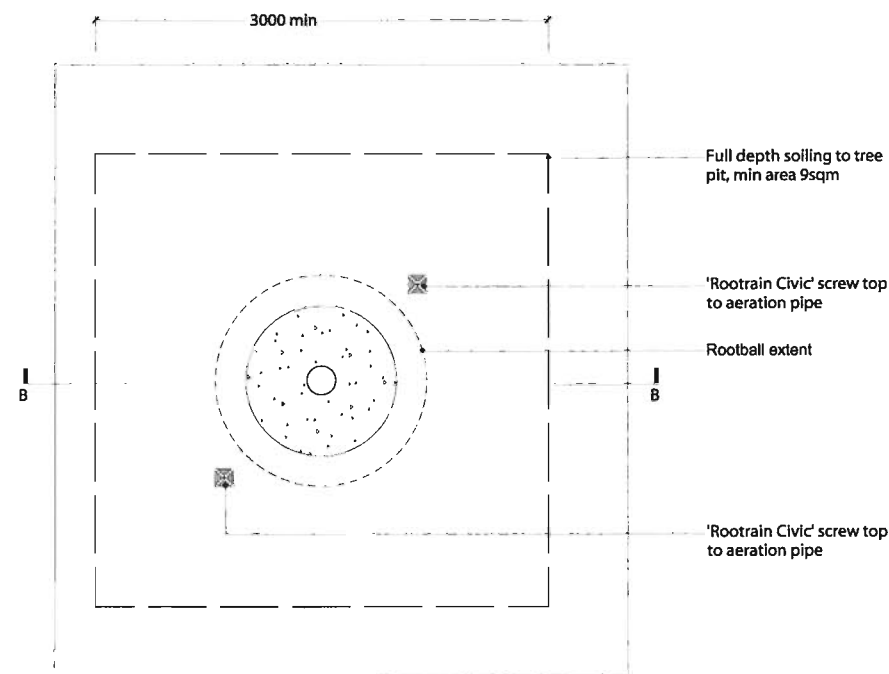


A
301
Standard tree pit detail plan in soft landscape
PLAN 1:25 @ A1

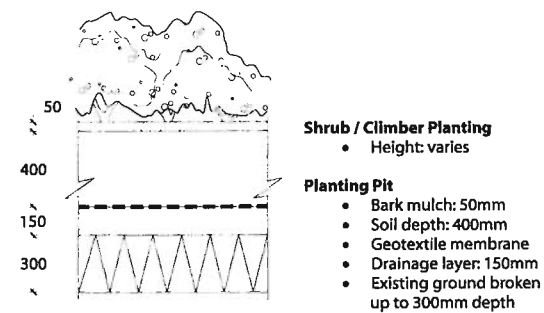

C
301
Shrub planting detail
1:20 @ A1

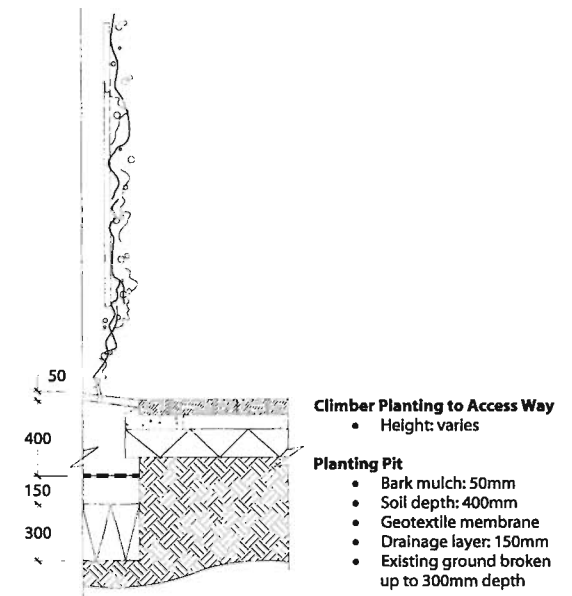

D
301
Climber planting detail
1:20 @ A1

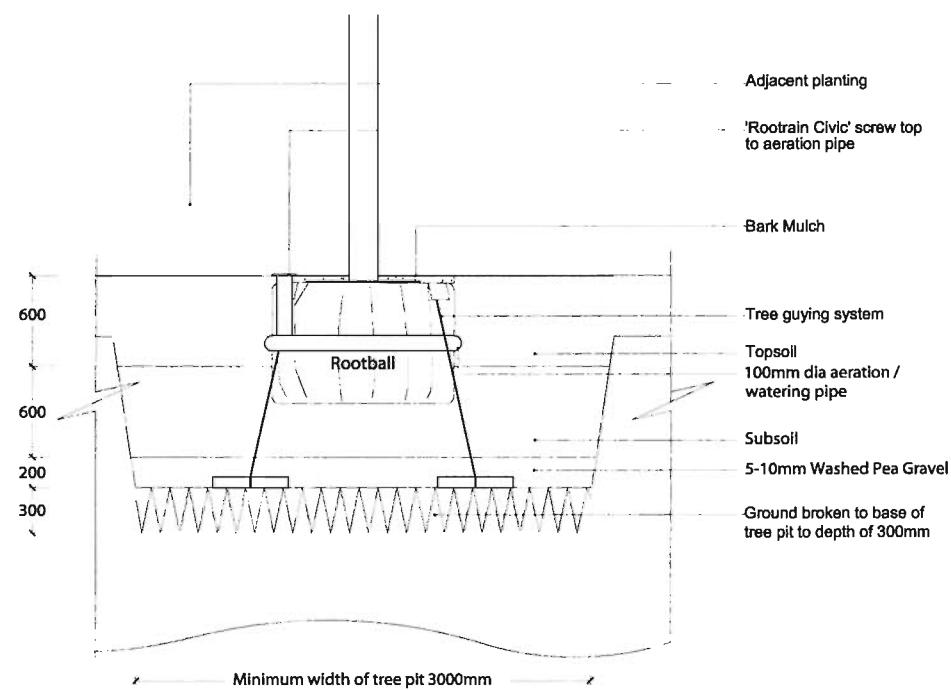

B
301
Standard tree pit detail in soft landscape
1:25 @ A1

TREES	FORM	SIZE
<i>Planted singularly as shown on drawings</i>		
Ame Amelanchier lamarckii	multi-stem semi-mature	4-5m
Bet Betula utilis jacquemontii	twin stem semi-mature	6-7m
Pru Prunus subhirtella	multi-stem semi-mature	4-5m

SHRUBS	SIZE
<i>Planted singularly as shown on drawings</i>	
Az Azalea sp	10L
Bux Buxus sempervirens	20L
Cj Callicarpa japonica	10L
Db Daphne bholua	10L
Fj Fatsia japonica	10L
Fu Fuchsia sp	10L
Hy Hydrangea sp	10L
Lf Lonicera fragrantissima	10L
Pi Pieris sp	10L
Vt Viburnum tinus	10L

FERNS	SIZE
<i>Planted at density of 5/sqm except Dicksonia to be planted singularly as shown on drawings</i>	
Da Dicksonia antarctica	20L
Dfm Dryopteris felix-mas	2L
Ps Polystichum setiferum	2L

HERBACEOUS	SIZE
<i>Planted at density of 5/sqm</i>	
Achi Achillea millefolium	2L
An Anemone nemorosa	2L
Aqui Aquilegia vulgaris	2L
Cat Campanula trachelium	2L
Dsp Dicentra spectabilis	2L
Dp Digitalis purpurea	2L
Ea Euphorbia amygdaloides	2L
Gm Geranium macrorrhizum	2L
Horie Helleborus orientalis	2L
Hfoe Helleborus foetidus	2L
Hfort Hosta fortune	2L
Ho Hosta 'Francee'	2L
Ir Iris sp	2L
Lpur Linaria purpurea	2L
Lir Liriope muscari	2L
Lun Lunaria annua Honest	2L
Luz Luzula sylvatica	2L
Ms Mentha spicata	2L
Pt Pachysandra terminalis	2L
Pul Pulmonaria sp	2L
Vb Verbena bonariensis	2L
Vm Vinca minor	2L
Vr Viola riviniana	2L

GRASSES	SIZE
<i>Planted at density of 5/sqm</i>	
Ca Carex sp	2L
Op Ophiopogon planiscapus nigrescens	2L


BULBS	SIZE
<i>Planted at density of 20/sqm in locations shown on drawings</i>	
Gn Galanthus nivalis	
Fm Fritillaria meleagris	
Hya Hyacinthoides non-scripta	
Nar Narcissus pseudonarcissus	
Mus Muscari armeniacum	
Tul Tulipa 'Blue Heron'	

CLIMBERS	SIZE
<i>Planted singularly as shown on drawings</i>	
Clem Clematis montana	1.8m pre-grown to frame
Hed Hedera helix	1.8m pre-grown to frame
Lon Lonicera perclymenum	1.8m pre-grown to frame
Pas Passiflora caerulea	1.8m pre-grown to frame

PAVING



Marshall Tegula Pennant Grey - Paving to Access Way
Colour: Grey
Finish: Rumbled

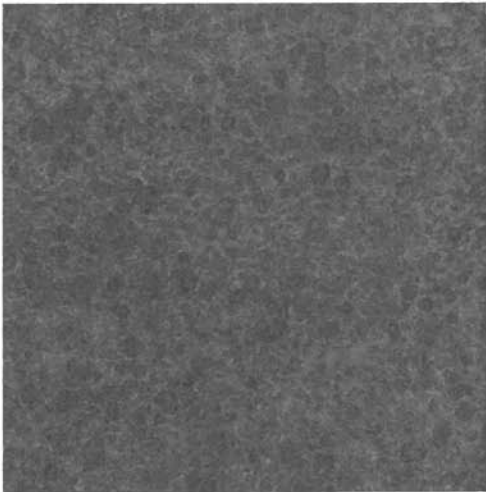

Granite slab pavers - paving to garden footpath
Colour: Dark grey
Finish: Flamed



Vande Moortel clay pavers to garden + patio terraces
Colour: Dark grey
Finish: As fired

OTHER HARD LANDSCAPE ELEMENTS




Slot drainage channel - General areas
Colour/finish: Galvanised steel



'Wessex Garden Bench' painted steel bench - garden seating
Or similar



Wall-mounted light - to access way
Or similar

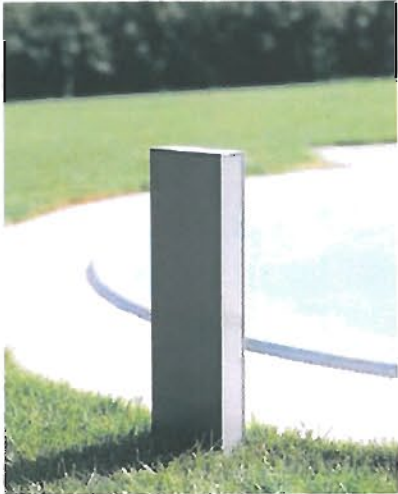

Bollard lighting - to garden
Or similar



Spike-mounted uplighter
to specimen garden trees
Or similar

HARD LANDSCAPE MATERIALS SCHEDULE 8158

Ref.	Materials / Item	Supplier / Reference	Colour	Finish	Size (mm)	Location / Comments
Paving P Series						
Type P1 Marshalls Tegula Paving						
Type P1-1	Tegula paving	Marshalls Or equal approved	Pennant Grey	Rumbled	(160 gauge) 160 x 120, 160 x 160, 160 x 240mm	Shared surface access way
Type P2 Dutch Clay Pavers						
Type P2-1	Dutch Clay Pavers	Vande Moortel Or equal approved	Anthracite	Sanded Not tumbled	215 x 52mm	Banding within shared surface access way Banding and edging to yorkstone paving through garden
Type P3 Paving						
Type P3-1	Granite paving	Marshalls Or equal approved	Dark grey	Sawn & flamed	600 x 900 600 x 300	Footway through garden
Drainage D Series						
Drainage						
Type D1	Slot Drain Duo + base channel	Marshalls Or equal approved			To Contractor design	As shown on drawings
Furniture F Series						
Furniture						
Type F1	Wessex Garden Bench 3 seater	Wessex Forge Or equal approved	Black	Painted	1500mm length 640mm depth 800mm height	As shown on drawings
Lighting L Series						
Lighting						
Type L1	Elipta Compact Spike Spotlight	Lighting for Gardens Or equal approved	Black		12v	As shown on drawings
Type L2	iGuzzini Pencil	iGuzzini Product code: B499 Or equal approved	Grey		76 x 200 x 400mm	As shown on drawings
Type L3	iGuzzini Glim Cube	iGuzzini Product code: BC27 Or equal approved	Grey		50 x 58 x 90mm	As shown on drawings

Supplier details		
Marshalls Plc. Landscape House Premier Way Lowfield Business Park Elland HX5 9HT 01422 31200		
Vande Moortel Scheldekant 5 9700 Oudenaarde Belgium +32 55335566		
Wessex Forge Unit 5 Lodge Hill Industrial Estate Westbury sub Mendip Wells Somerset BA5 1EY 01749 870250		
Lighting for Gardens 7 Dunhams Court Letchworth Garden City Hertfordshire SG6 1WB 01462 486777		
iGuzzini UK Ltd Astolat Business Park Astolat Way Off Old Portsmouth Road Guildford GU3 1NE 01483 468000		