


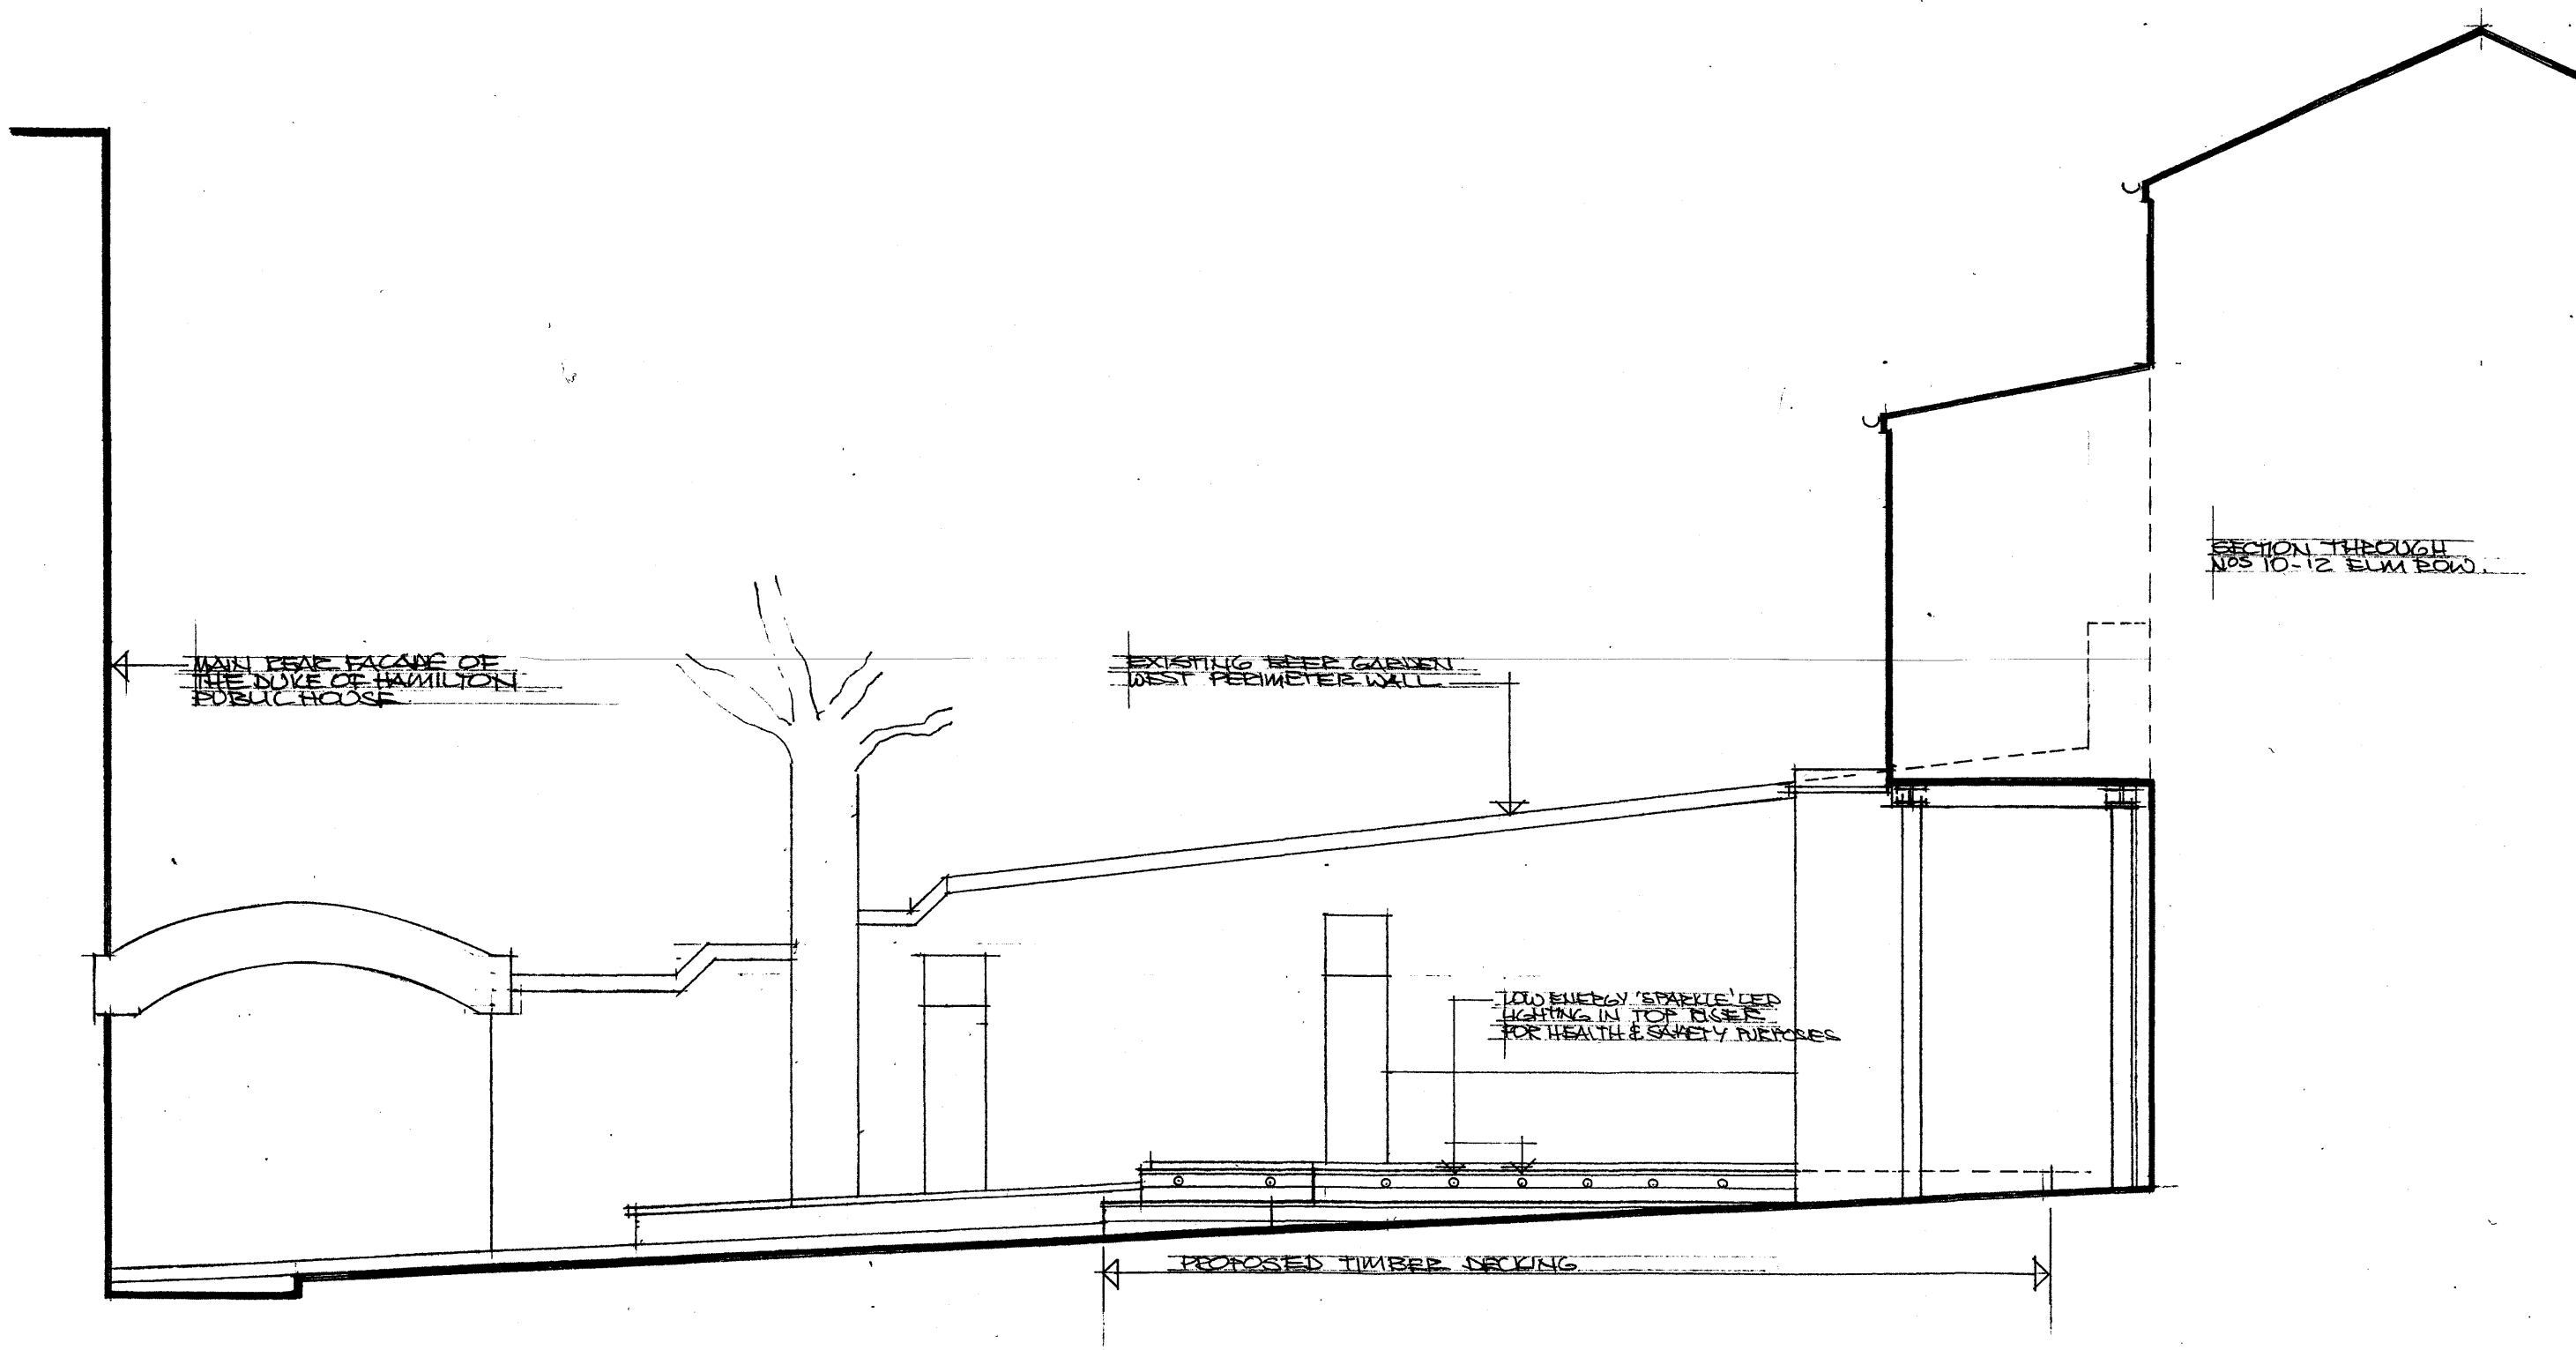

client MR S COXSHALL
 job title PROPOSED TIMBER DECKING
DUKE OF HAMILTON PUB
 drawing title SECTION/ELEVATION A-A
 date 11.04.2012 scale 1:50
 drawing number 2012.01.03

PAUL TURLEY
 ARCHITECT
 21 LANCASTER GROVE
 LONDON
 NW3 4EX
 TEL 0207 794 2814
 MOBILE 07964 733595
 EMAIL turley.paul@yahoo.co.uk

This drawing is copyright and no portion should be used without consent.
 No dimensions are to be scaled off this drawing. All dimensions are to be verified on site.