


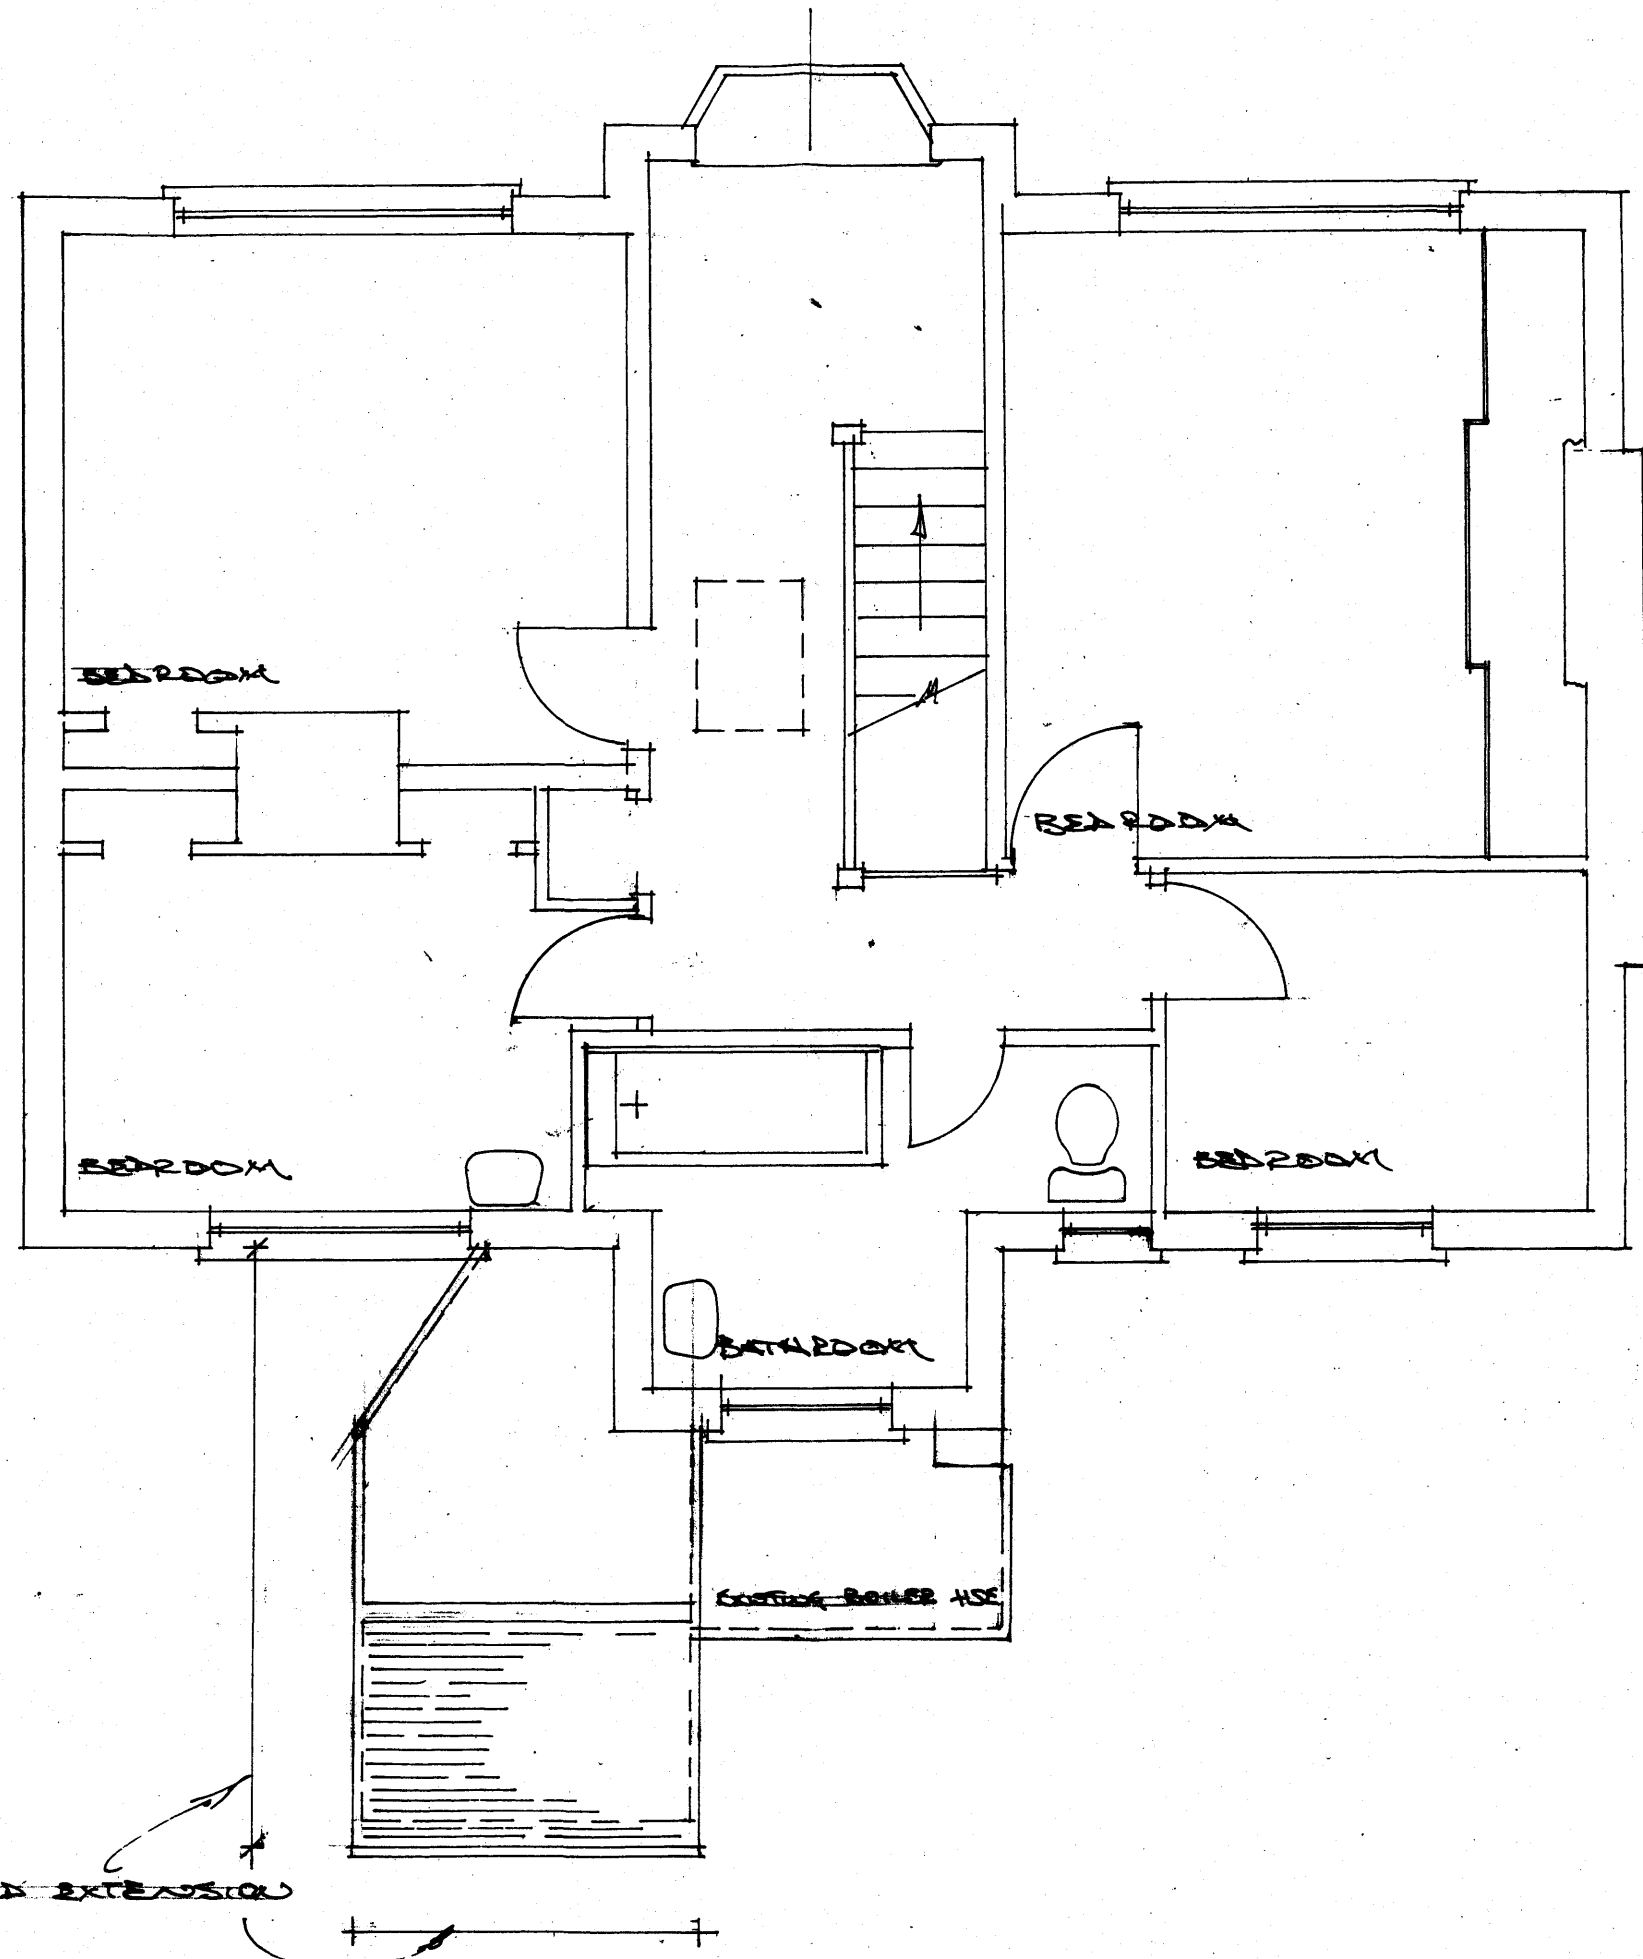

RECEIVED
17 APR 2012

FIRST FLOOR PLAN SHOWING ROOF OF PROPOSED EXTENSION.

SC 1-50.

1993.08