

[illegible][illegible][illegible]

Approval Sig.	
Date	



3 TrinityClose Hampstead OS Map 1:1250

COPYRIGHT OF THIS DRAWING IS RETAINED BY BUILDING
DOCTORS LTD. / DO NOT SCALE FROM THIS DRAWING - ONLY
USE DIMENSIONS SHOWN. / TO BE READ IN CONJUNCTION
WITH ALL RELATED ARCHITECT/ENGINEER DRAWINGS/DETAILS
& OTHER RELEVANT TENDER INFORMATION / ANY
DISCREPANCIES BETWEEN THIS DRAWING AND ANY OTHER
INFORMATION SHOULD BE REPORTED TO THE PROJECT
ARCHITECT. / CONTRACTORS ARE TO VERIFY ALL SITE
DIMENSIONS BEFORE MANUFACTURE.



0845 0600 040

architect@building-doctors.com

Ms.Sinha & Mr. Bradbury Client

2. Trinity Willoughby Road Address

Council

Trinity Project



DISCLAIMER
COPYRIGHT OF THIS DRAWING IS RETAINED BY BUILDING DOCTORS LTD. / DETAILS & OTHER RELEVANT TENDER INFORMATION / ANY DISCREPANCIES BETWEEN THIS DRAWING AND ANY OTHER INFORMATION SHOULD BE REPORTED TO THE PROJECT ARCHITECT. / CONTRACTORS ARE TO VERIFY ALL SITE DIMENSIONS BEFORE MANUFACTURE.

Rev. Notes
ISSUE: 24.04.2012

Ms.Sinha & Mr. Bradbury
3, Trinity, Willoughby Road,
Hampstead

Client
Address
Council

Stage A
Trinity
Existing Section


Project
Name


ES01
1:100@A3

No. & Rev.

Scale

NC Author

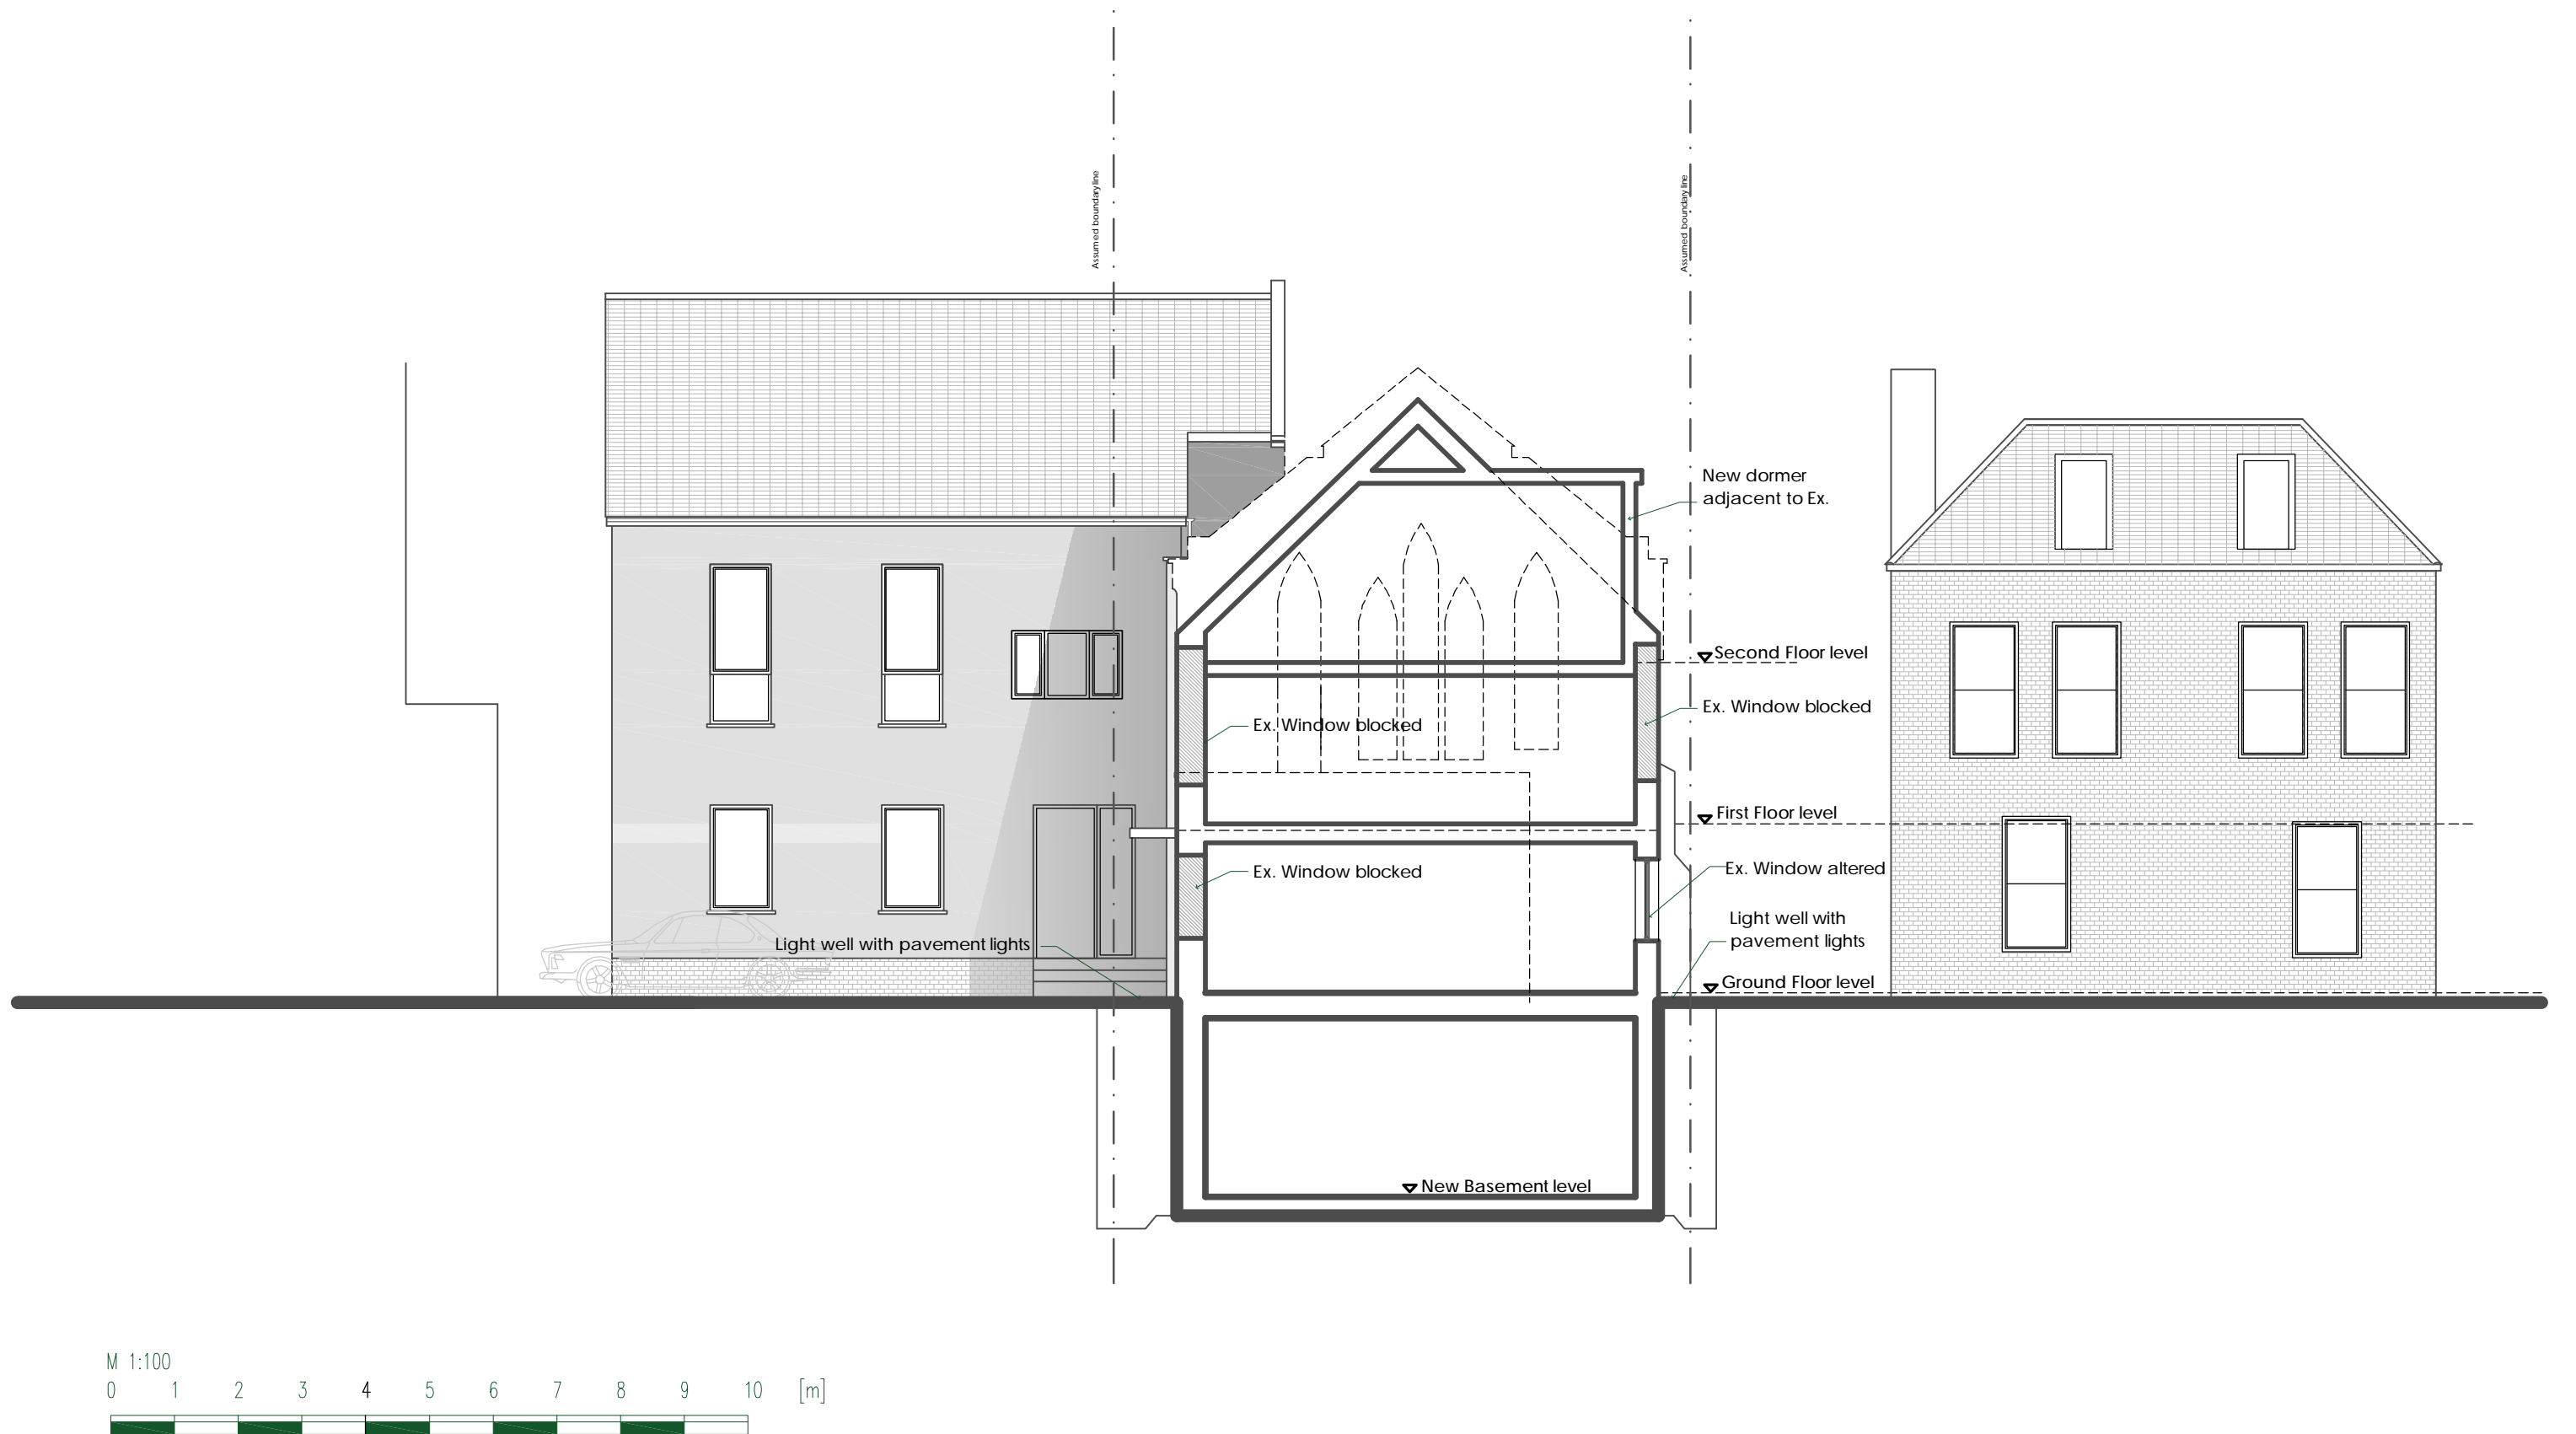

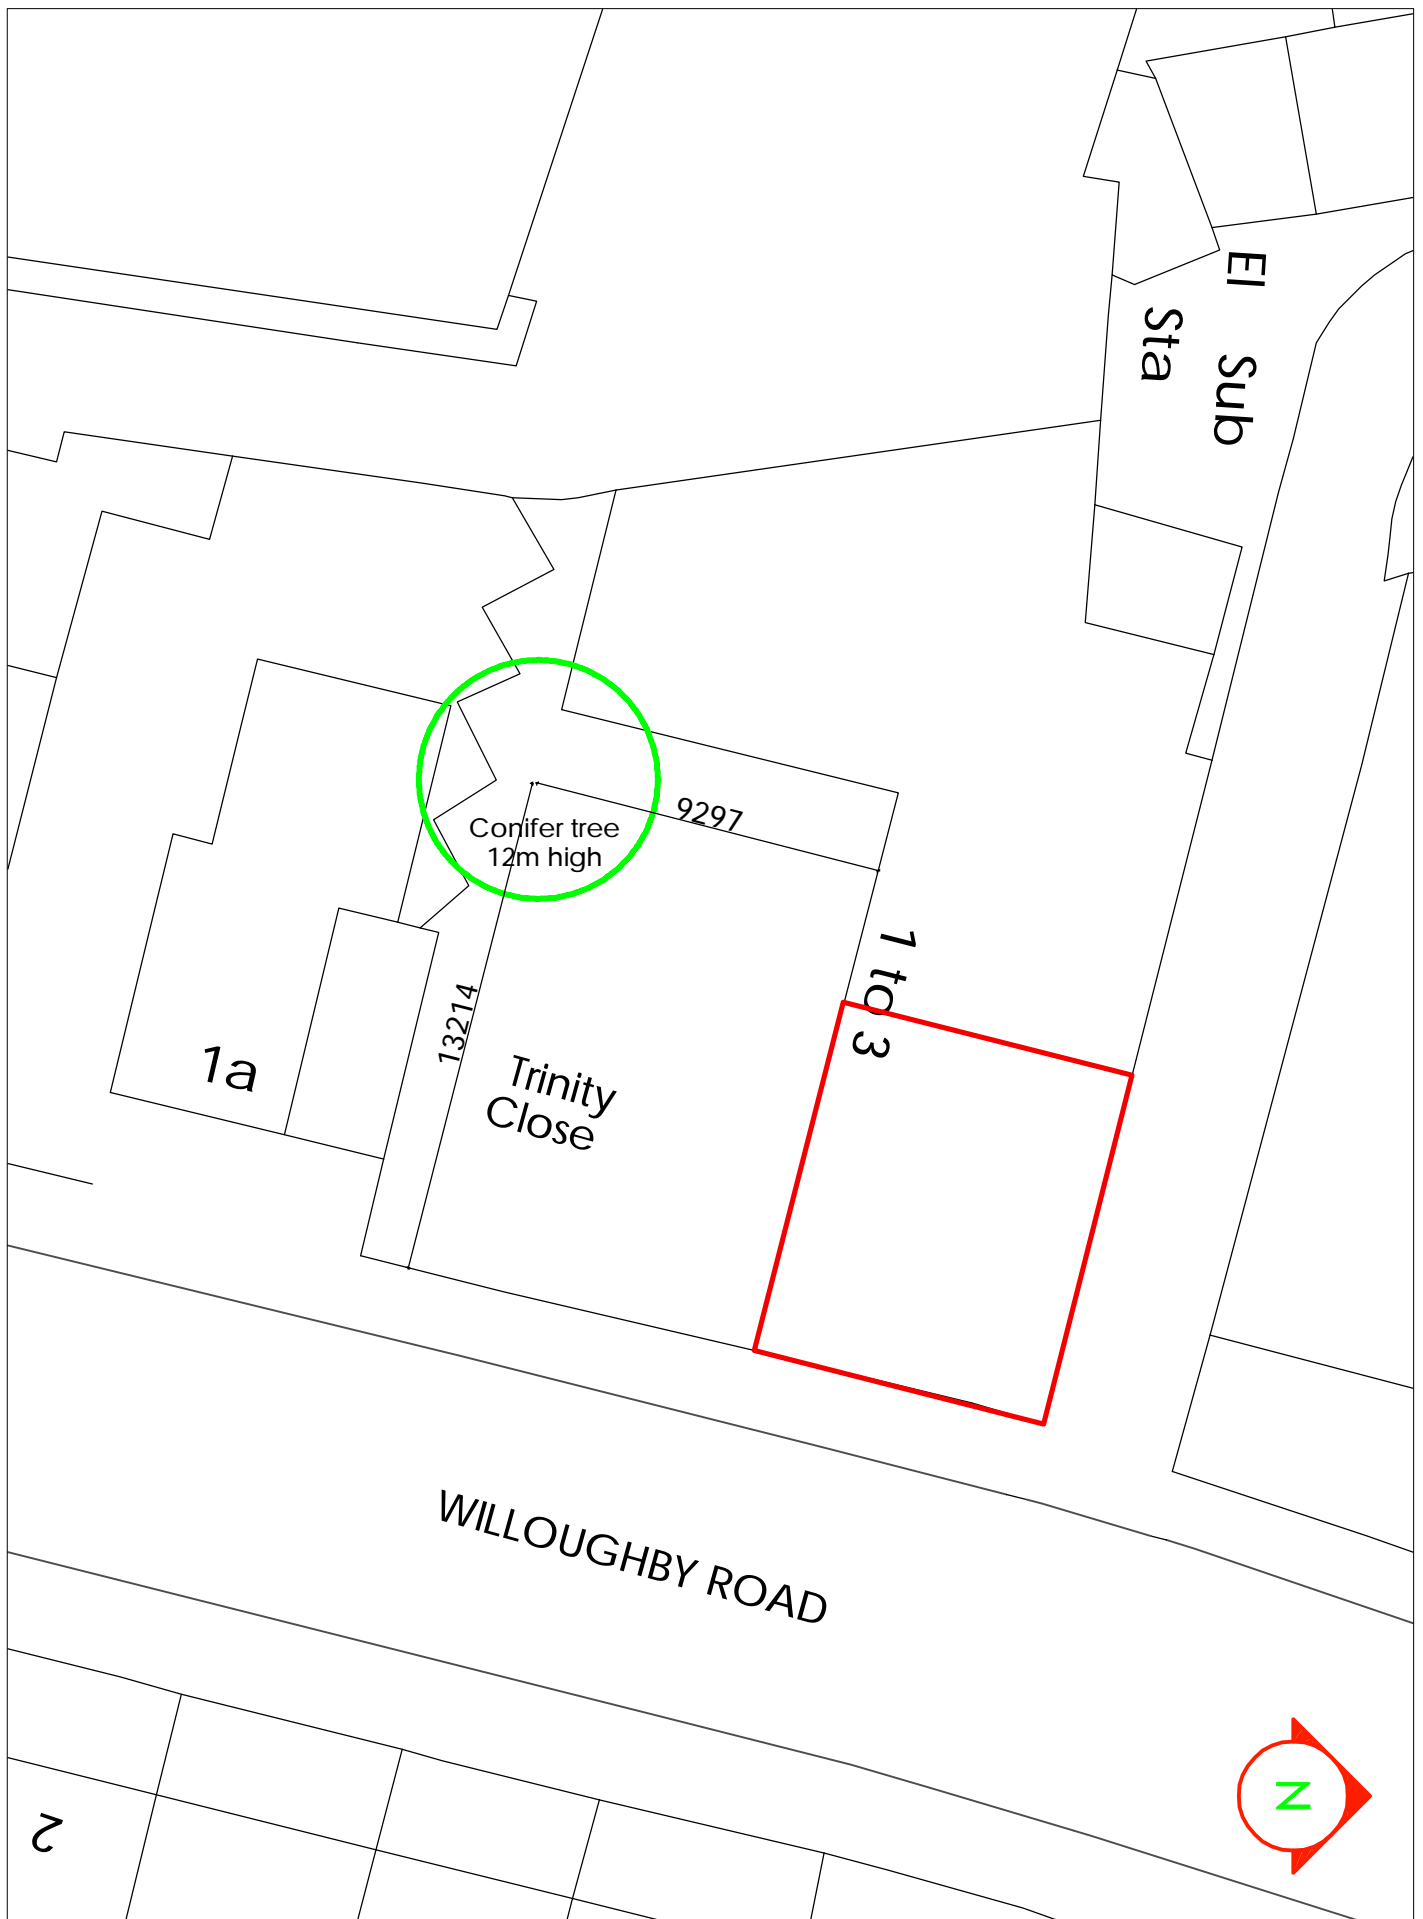

3 Trinity Close Hampstead
Tree Survey 1:200@A4