


U-VALUES:

0.2	Floor
0.25	Ground Floor Walls, upgraded
0.23	First Floor Walls
0.16	Decking
0.25	Lead Roof
1.5	Windows

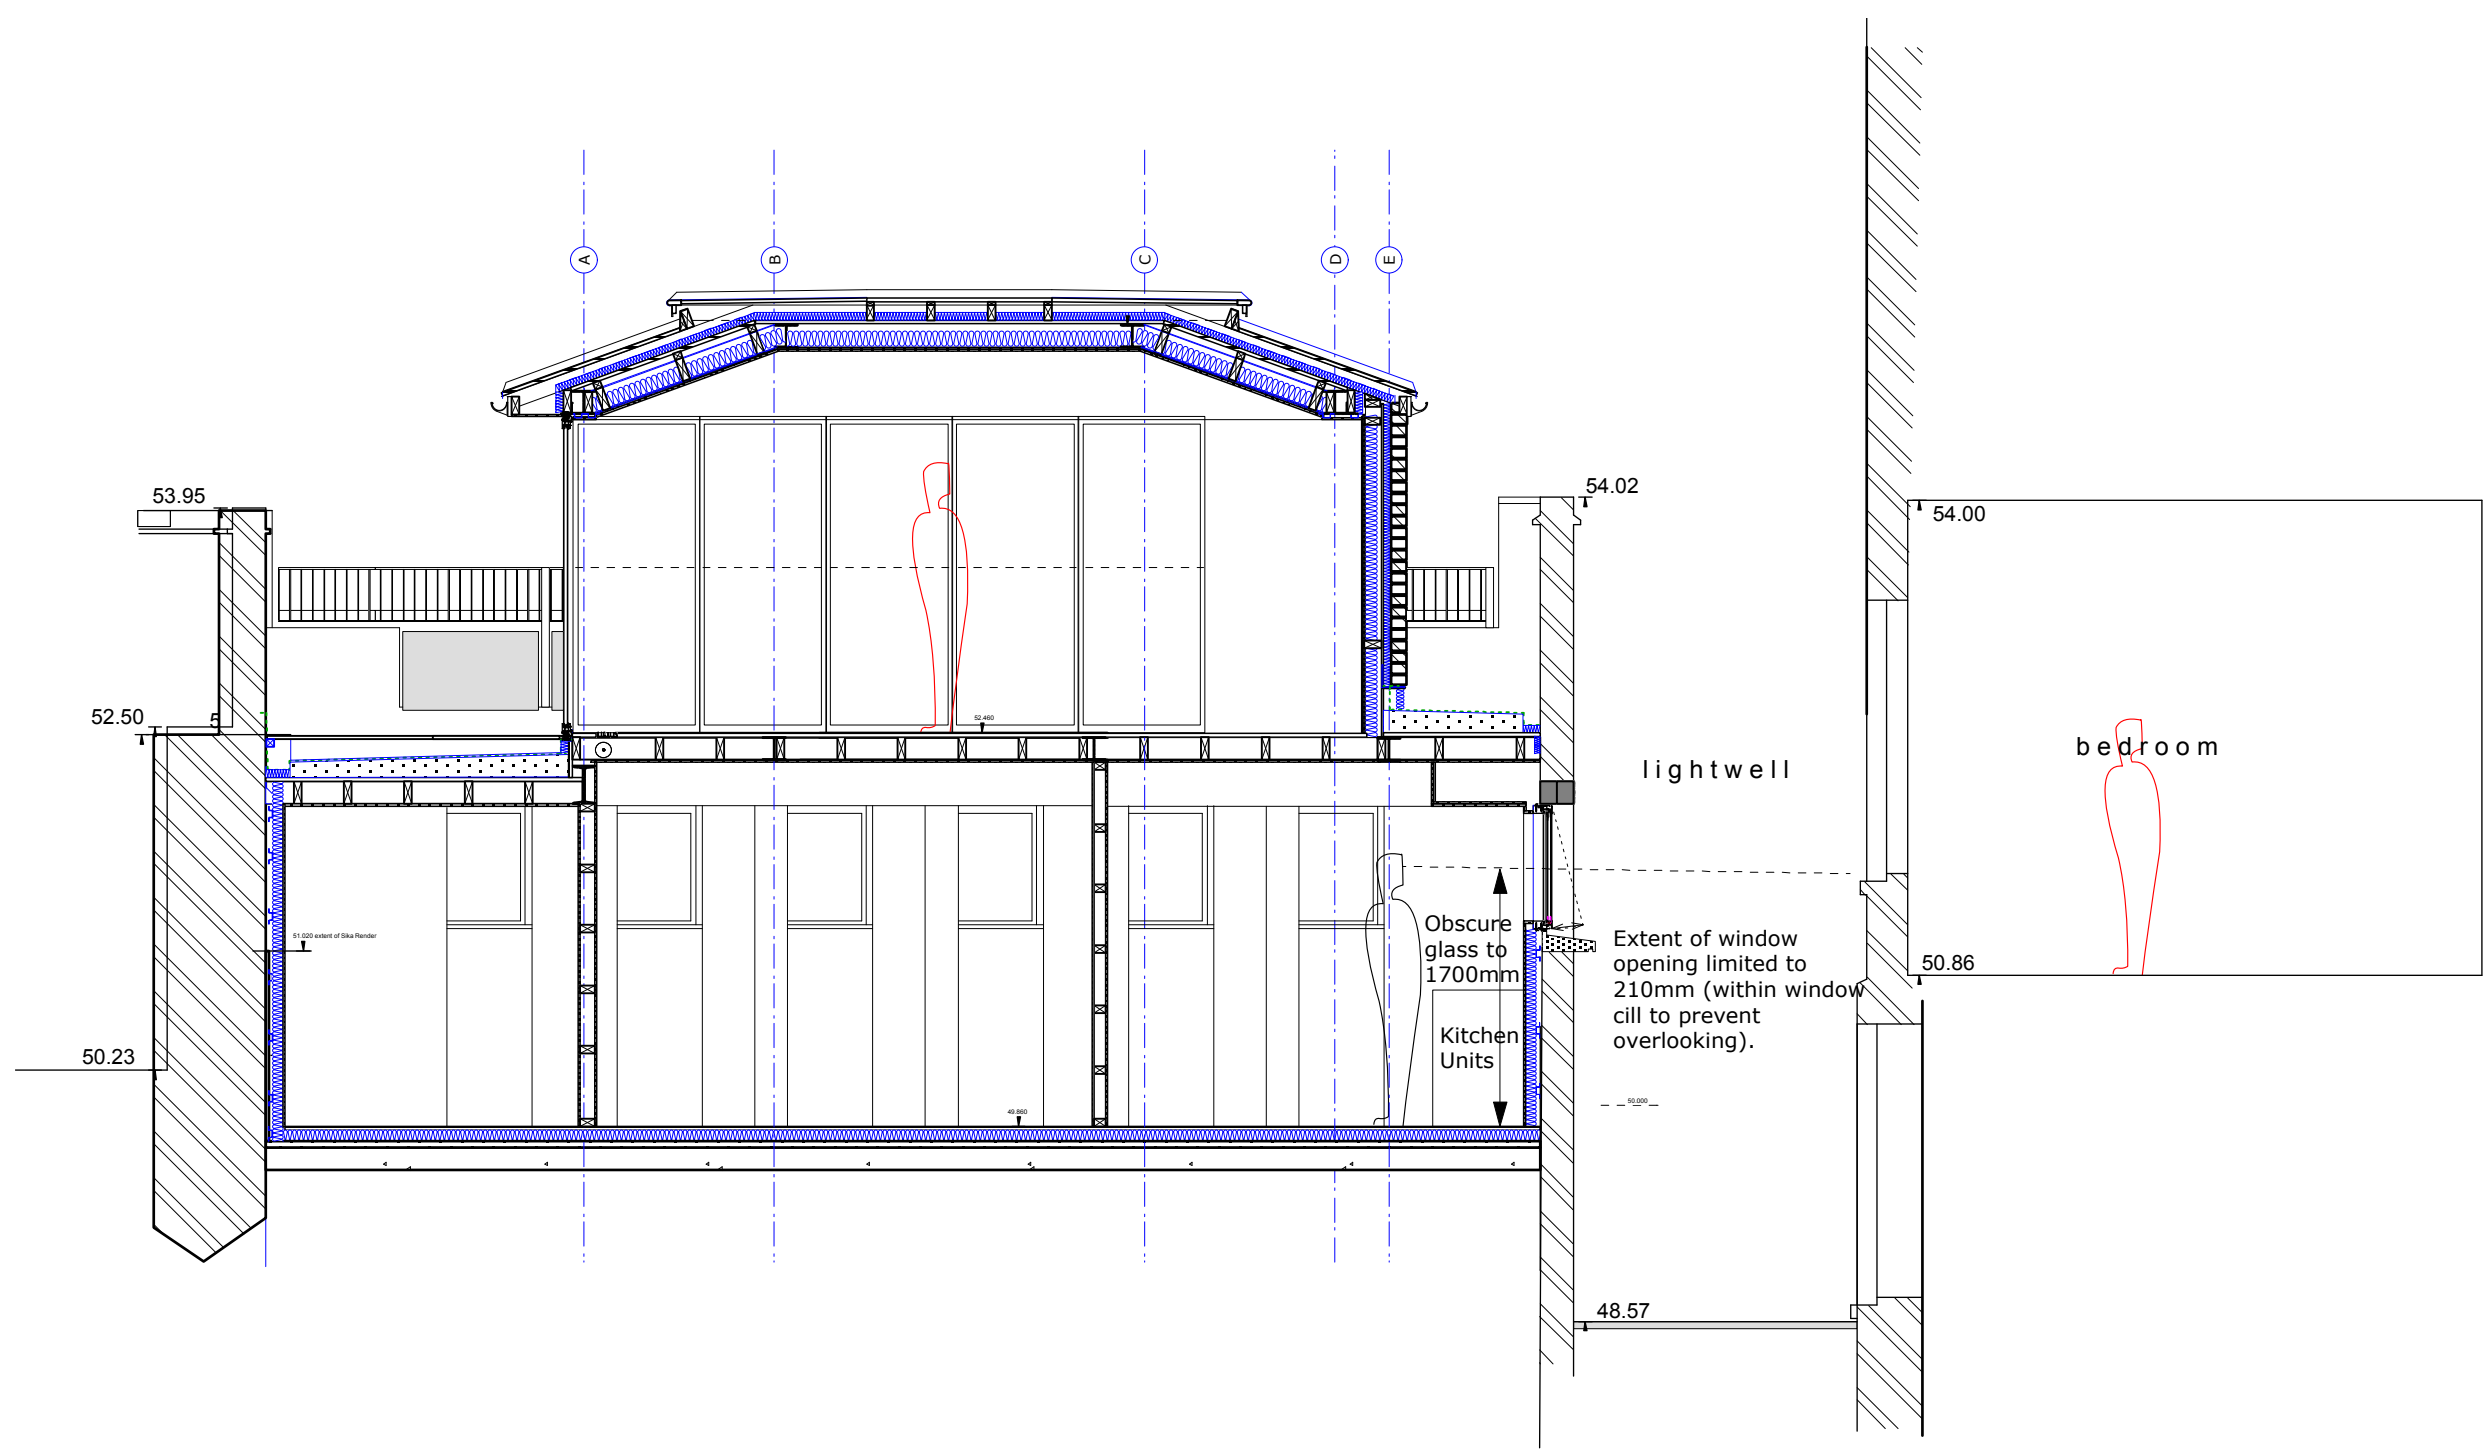

AS PROPOSED

<div><div></div><div></div><div></div><div></div></div>			<div><div><div><div>S.H. ARCHITECTS LIMITED</div><div>17 POWIS MEWS LONDON W11 1JN</div><div>TEL +44(0)20 7792 2631</div><div>FAX +44(0)20 7727 3328</div><div>mail@sophiehicks.com</div></div><div><div>DRAWING:</div><div>LONG SECTION G-G</div><div>SCALE: 1:50@A3</div><div>DATE: 29/MAR/12</div><div>DRAWN: TH STATUS: STAGE D</div><div>JOB NO: RS01</div><div>CLIENT: -</div><div>PROJECT: 1 REGENT SQUARE,</div><div>WC1H 8HZ Rear Ground Floor flat</div><div>COPYRIGHT IS RESERVED.</div></div></div></div>	
<div><div></div><div></div><div></div><div></div></div>			<div><div><div>DRAWING No.</div><div>RS01_L_21</div></div><div><div>REVISION</div><div>P2</div></div></div>	

NOTE:

CONSTRUCTION AND IMPLEMENTATION OF DESIGNS CONTAINED IN THIS DRAWING IS THE RESPONSIBILITY OF THE CONTRACTOR EXECUTING THE PROJECT WHO MUST ENSURE THAT ALL LOCAL LAWS AND REGULATIONS ARE COMPLIED WITH.

S.H. ARCHITECTS LTD. DOES NOT ACCEPT ANY RESPONSIBILITY.