



NOTES

A NESTING BOX FOR HOUSE SPARROWS OR TITS WILL BE FIXED UNDER THE EAVES TO ENCOURAGE NESTING.

THE PLANTS ON THE TERRACE WILL BE CHOSEN FOR YEAR-ROUND INTEREST: WINTER EVERGREENS, AUTUMN COLOUR AND SUMMER FLOWERING. CLIMBING PLANTS WILL PARTIALLY CONCEAL THE RAILINGS AND TUMBLE DOWN THE BRICKWORK HELPING THE BUILDING TO INTEGRATE COMFORTABLY INTO ITS SETTING. FOR INSTANCE WE MIGHT COMBINE TRACHELOSPERMUM JASMINOIDES, WHICH IS AN EVERGREEN CLIMBER WITH DELICATE LEAVES AND WHITE SCENTED FLOWERS WITH A SUMMER FLOWERING ROSE. THEN FOR LOW-LEVEL PLANTING WE MIGHT USE AN EVERGREEN HEBE AND INTERSPERSE IT WITH LAVENDER, THYME AND MARJORAM WHICH ARE SUMMER FLOWERING AND WHICH ATTRACT BUTTERFLIES.


READ IN CONJUNCTION WITH
DRAWINGS RS01_101, 102, 110 - 117

2 REGENT SQUARE

2 REGENT SQUARE BACK GARDEN - VIEW TOWARD 1 REGENT SQUARE

ST. GEORGE'S GARDENS

AS APPROVED

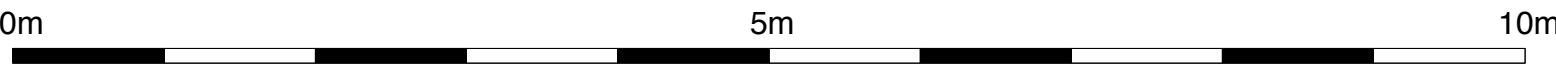

REV		DATE	NOTES	REVISION	CHECKED BY

S.H. ARCHITECTS LIMITED
17 POWIS MEWS LONDON W11 1JN

TEL +44(0)20 7792 2631
FAX +44(0)20 7727 3328
mail@sophiehicks.com

DRAWING:
SECTION 1 - PROPOSED

SCALE: 1:50@A1

DATE: 01/FEB/10

DRAWN: EB STATUS: PLANNING

JOB NO: RS01

CLIENT: -

PROJECT: 1 REGENT SQUARE,
Rear Ground Floor flat

COPYRIGHT IS RESERVED.

DRAWING No.	REVISION
RS01_113	-

NOTE:
CONSTRUCTION AND IMPLEMENTATION OF DESIGNS CONTAINED IN
THIS DRAWING IS THE RESPONSIBILITY OF THE CONTRACTOR
EXECUTING THE PROJECT WHO MUST ENSURE THAT ALL LOCAL LAWS
AND REGULATIONS ARE COMPLIED WITH.
S.H. ARCHITECTS LTD. DOES NOT ACCEPT ANY RESPONSIBILITY.