

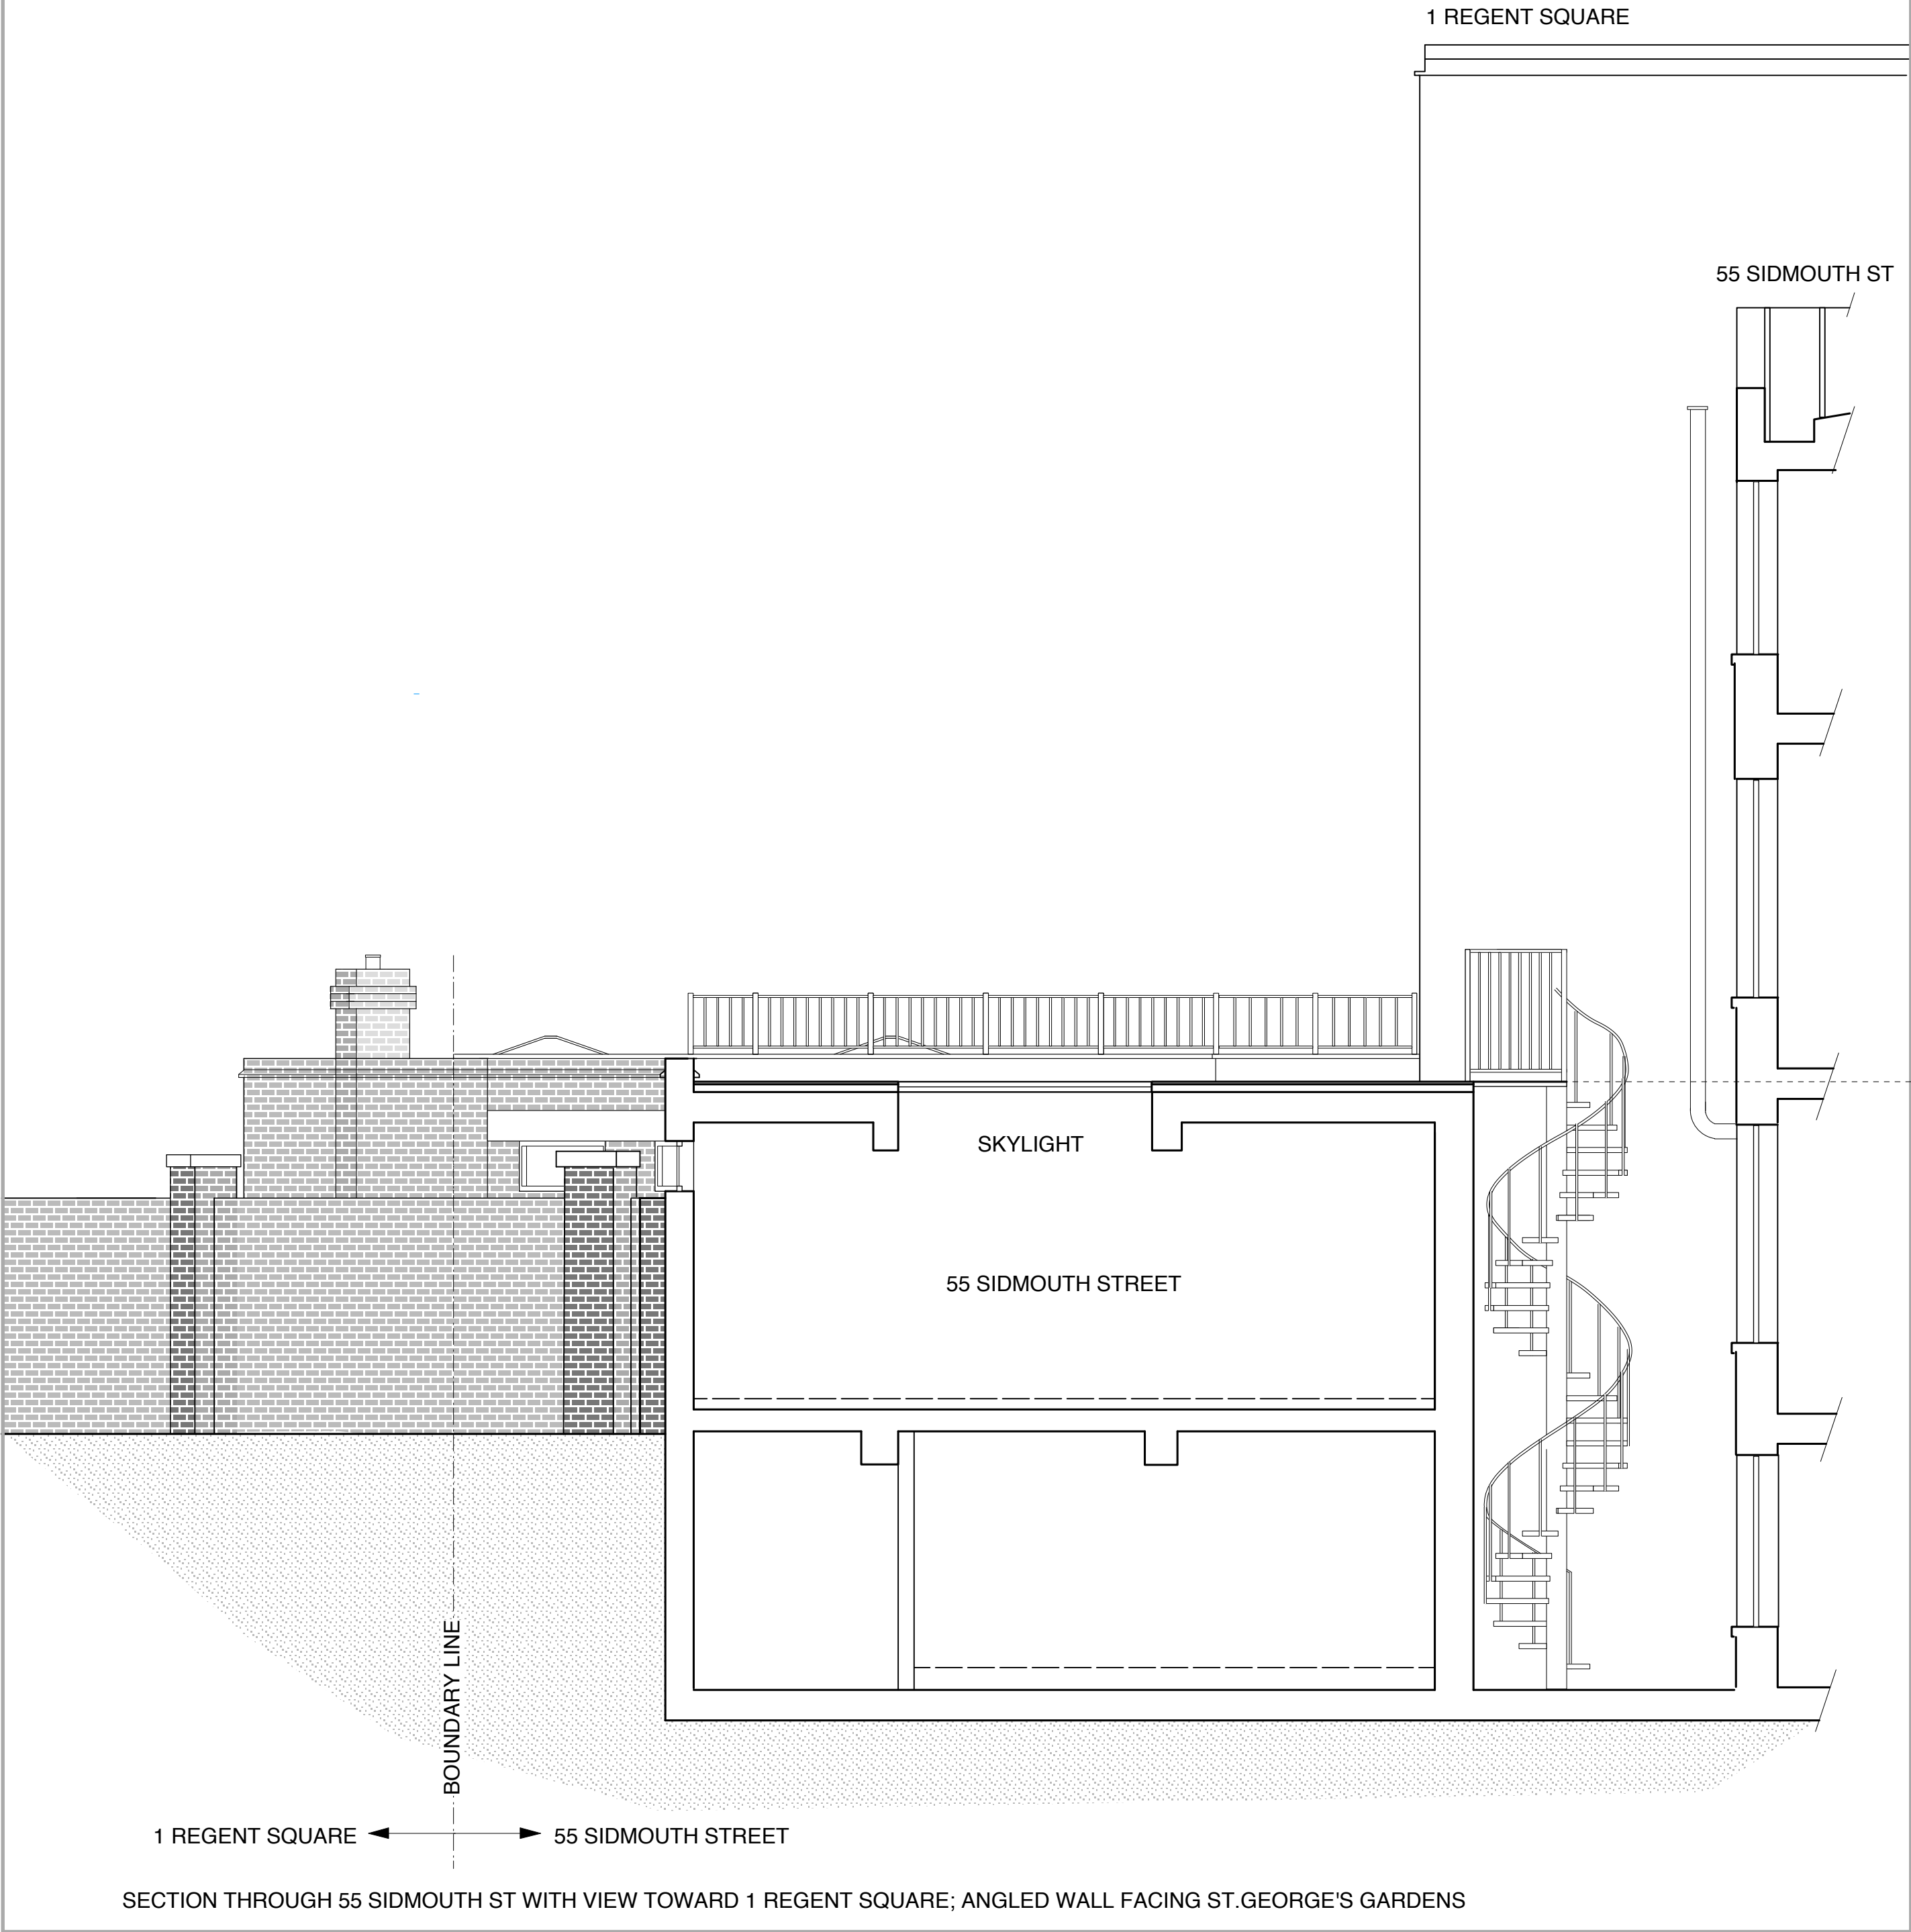


AS EXISTING

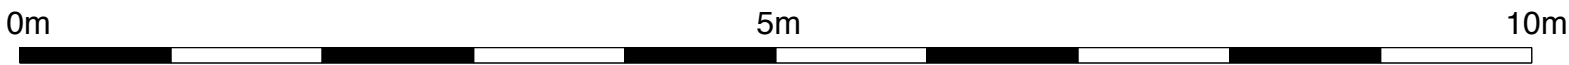

AS PROPOSED

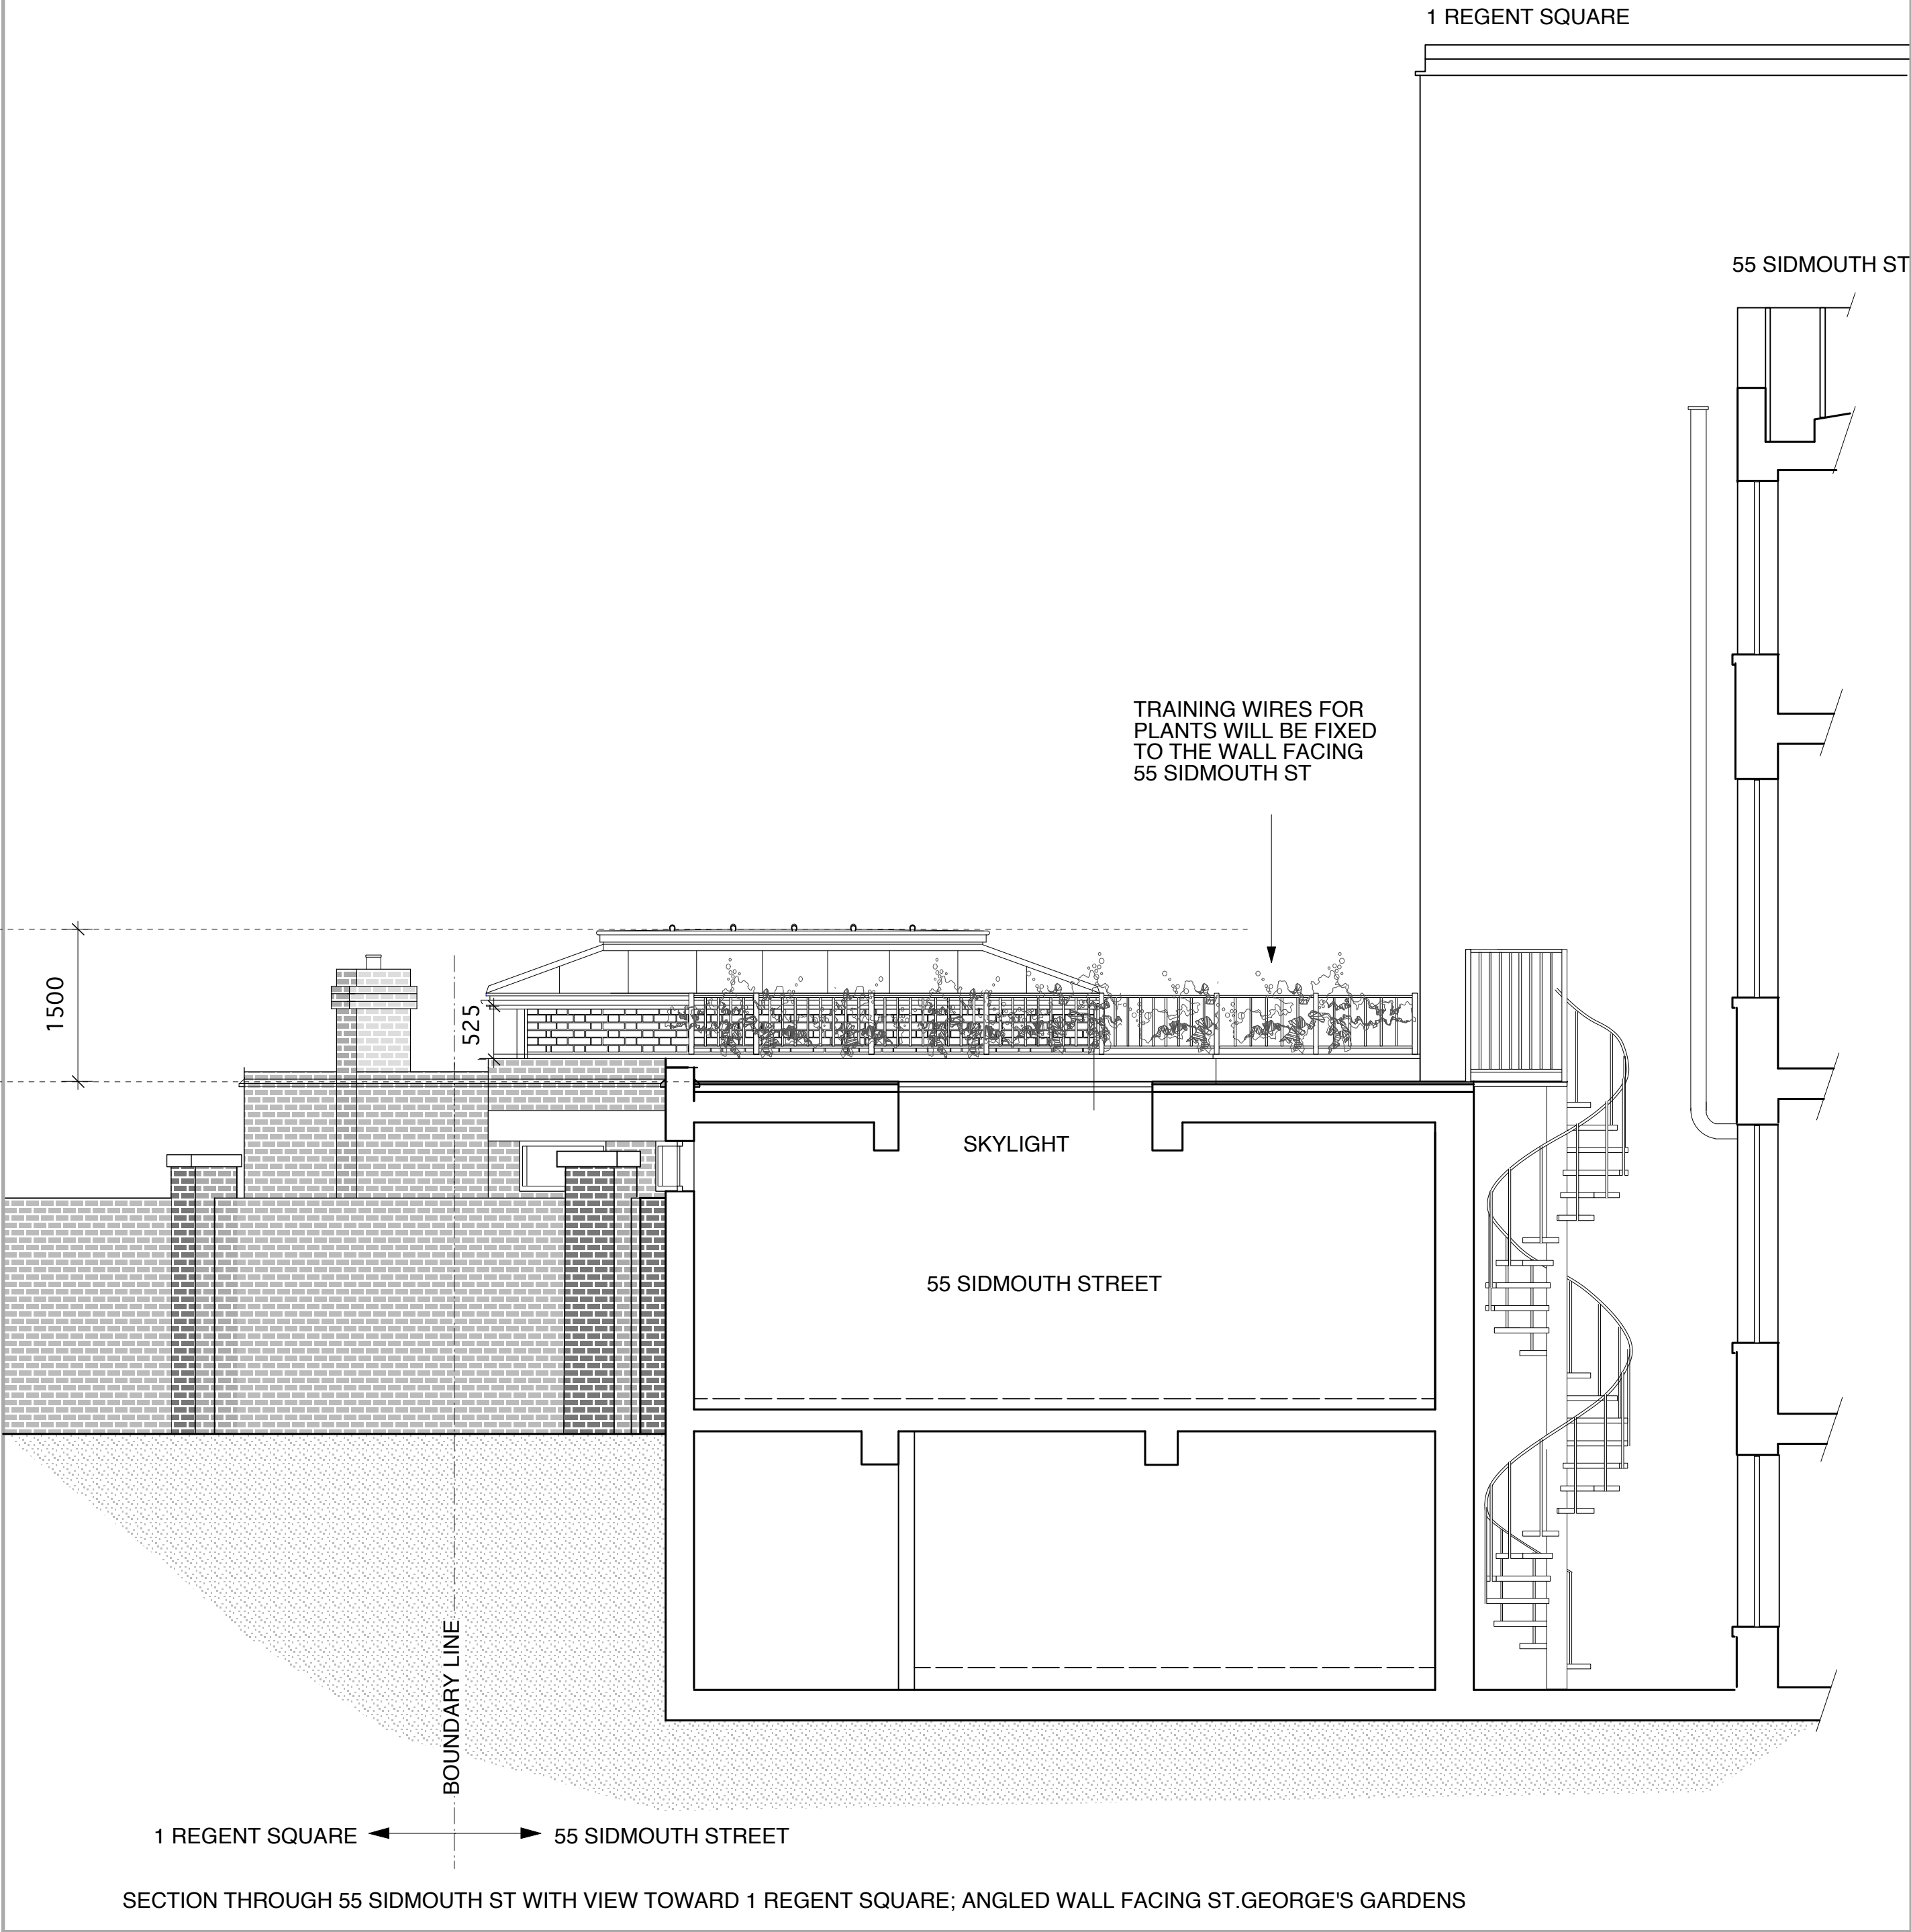

READ IN CONJUNCTION WITH  
DRAWINGS RS01\_101, 102, 110 -117

A	23-4-12	Updated for Planning	REVISION
REV	DATE	NOTES	BY

**S.H. ARCHITECTS LIMITED**  
17 POWIS MEWS LONDON W11 1JN  
TEL +44(0)20 7792 2631  
FAX +44(0)20 7727 3328  
mail@sophiehicks.com

DRAWING:  
SECTION 2- EXISTING+PROPOSED  
SCALE: 1:50@A1  
DATE: 01/FEB/10  
DRAWN: EB STATUS: PLANNING  
JOB NO: RS01  
CLIENT: -  
PROJECT: 1 REGENT SQUARE,  
Rear Ground Floor flat  
COPYRIGHT IS RESERVED.

DRAWING No.	REVISION
<b>RS01_114</b>	<b>A</b>

NOTE:  
CONSTRUCTION AND IMPLEMENTATION OF DESIGNS CONTAINED IN  
THIS DRAWING IS THE RESPONSIBILITY OF THE CONTRACTOR  
EXECUTING THE PROJECT WHO MUST ENSURE THAT ALL LOCAL LAWS  
AND REGULATIONS ARE COMPLIED WITH.  
S.H. ARCHITECTS LTD. DOES NOT ACCEPT ANY RESPONSIBILITY.