


U-VALUES:

0.2	Floor
0.25	Ground Floor Walls, upgraded
0.23	First Floor Walls
0.16	Decking
0.25	Lead Roof
1.5	Windows

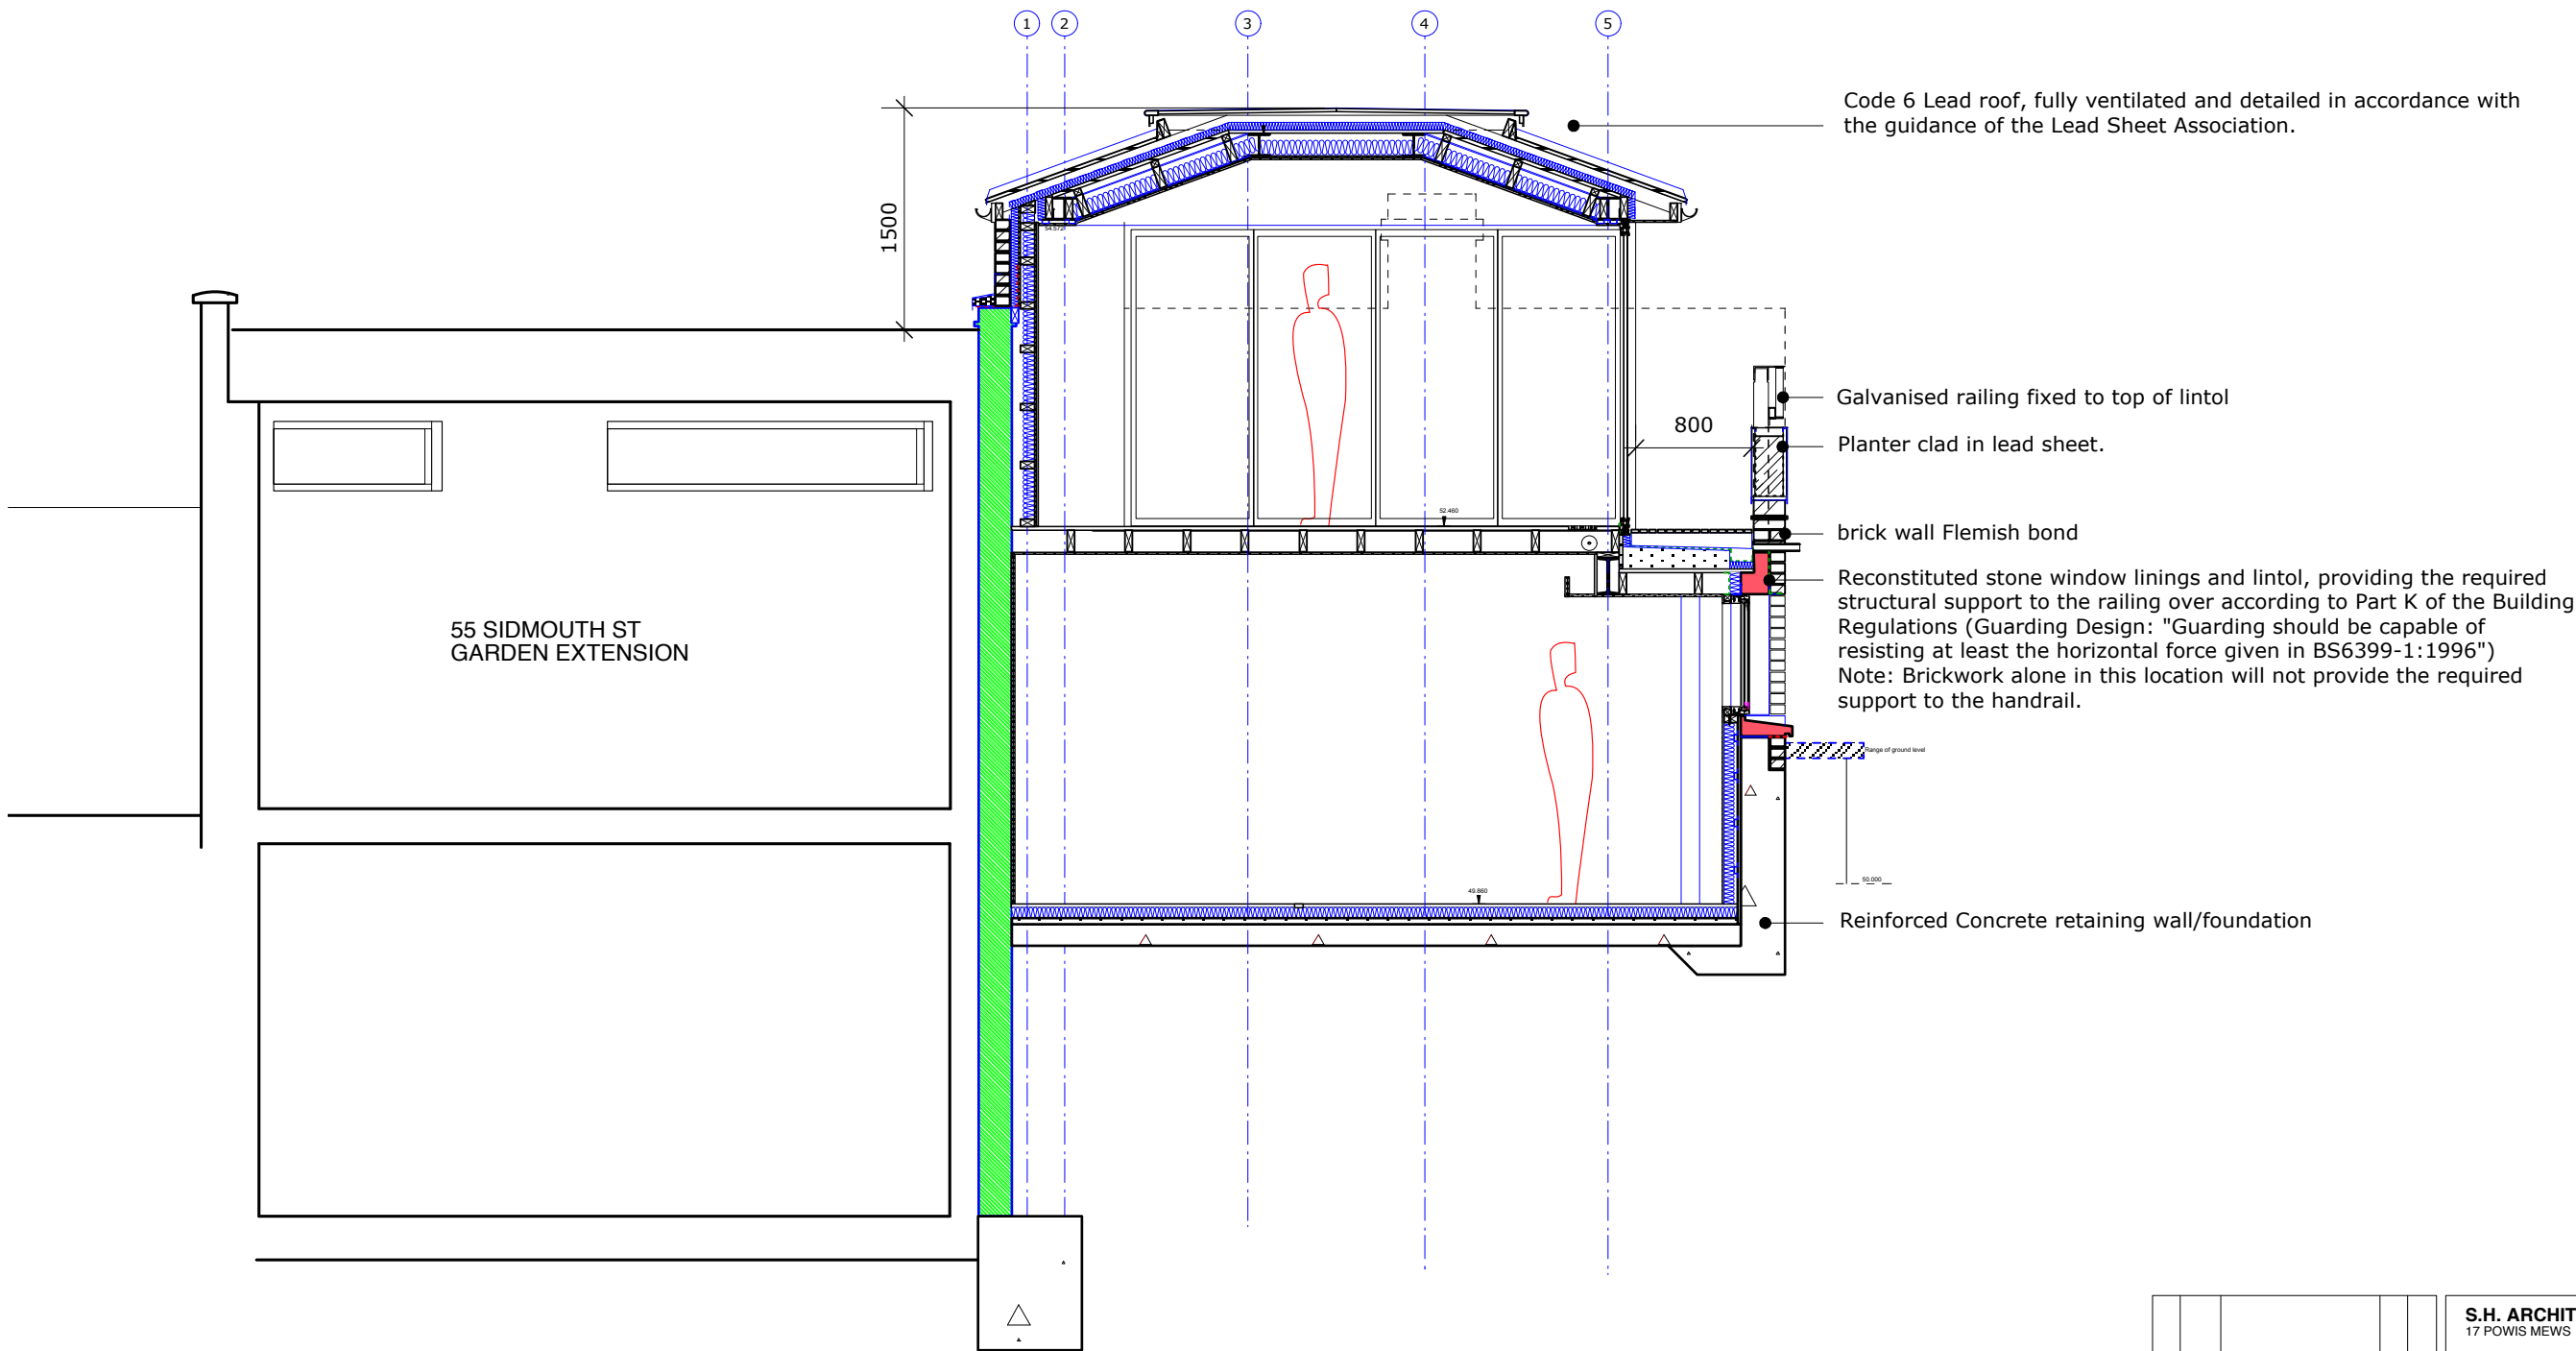

AS PROPOSED

P2		23-04-12		Preliminary: First Issue		TH	SH
P1		03-04-12		Preliminary: First Issue		TH	SH
REV	DATE	NOTES				REVISED BY	DATE

NOTE:
CONSTRUCTION AND IMPLEMENTATION OF DESIGNS CONTAINED IN THIS DRAWING IS THE RESPONSIBILITY OF THE CONTRACTOR EXECUTING THE PROJECT WHO MUST ENSURE THAT ALL LOCAL LAWS AND REGULATIONS ARE COMPLIED WITH.
S.H. ARCHITECTS LTD. DOES NOT ACCEPT ANY RESPONSIBILITY.

S.H. ARCHITECTS LIMITED
17 POWIS MEWS LONDON W11 1JN
TEL +44(0)20 7792 2631
FAX +44(0)20 7727 3328
mail@sophiehicks.com

DRAWING:
CROSS SECTION A-A
SCALE: 1:50@A3
DATE: 29/MAR/12
DRAWN: TH STATUS: STAGE D
JOB NO: RS01
CLIENT: -
PROJECT: 1 REGENT SQUARE,
WC1H 8HZ Rear Ground Floor flat
COPYRIGHT IS RESERVED.

DRAWING No.	REVISION
RS01_L_15	P2