
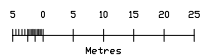


Ordnance Survey?

Ukmapcentre.com

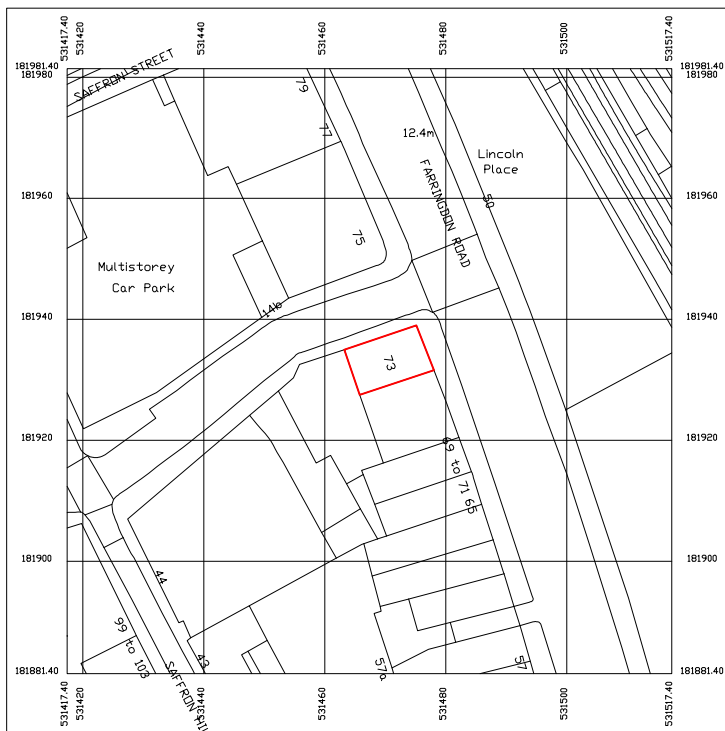

© Crown Copyright and database right 2012
Ordnance Survey License: 100048957
Reproduction in whole or part is prohibited
without the prior permission of Ordnance Survey

NOTES:

Ordnance Survey
OS Sitemap

Key:

 73 Farrington Road



Contacts:

Tel:
077076 928 789

E-Mail:
joel.gray@ukonline.co.uk

Client:

Cosmichome Ltd
3rd Floor
9 White Lion St
London
N1 9PD

Location:

73 Farrington Road
102 Old Street
London
EC1M 3JQ

Scale: 1:1250



Date:

24-04-12

Drawn By:

Joel Gray

Drg No:

04