
Planning Application Flat 3, 91 Canfield Gardens Existing Rear Elevation 1:50 @ A3

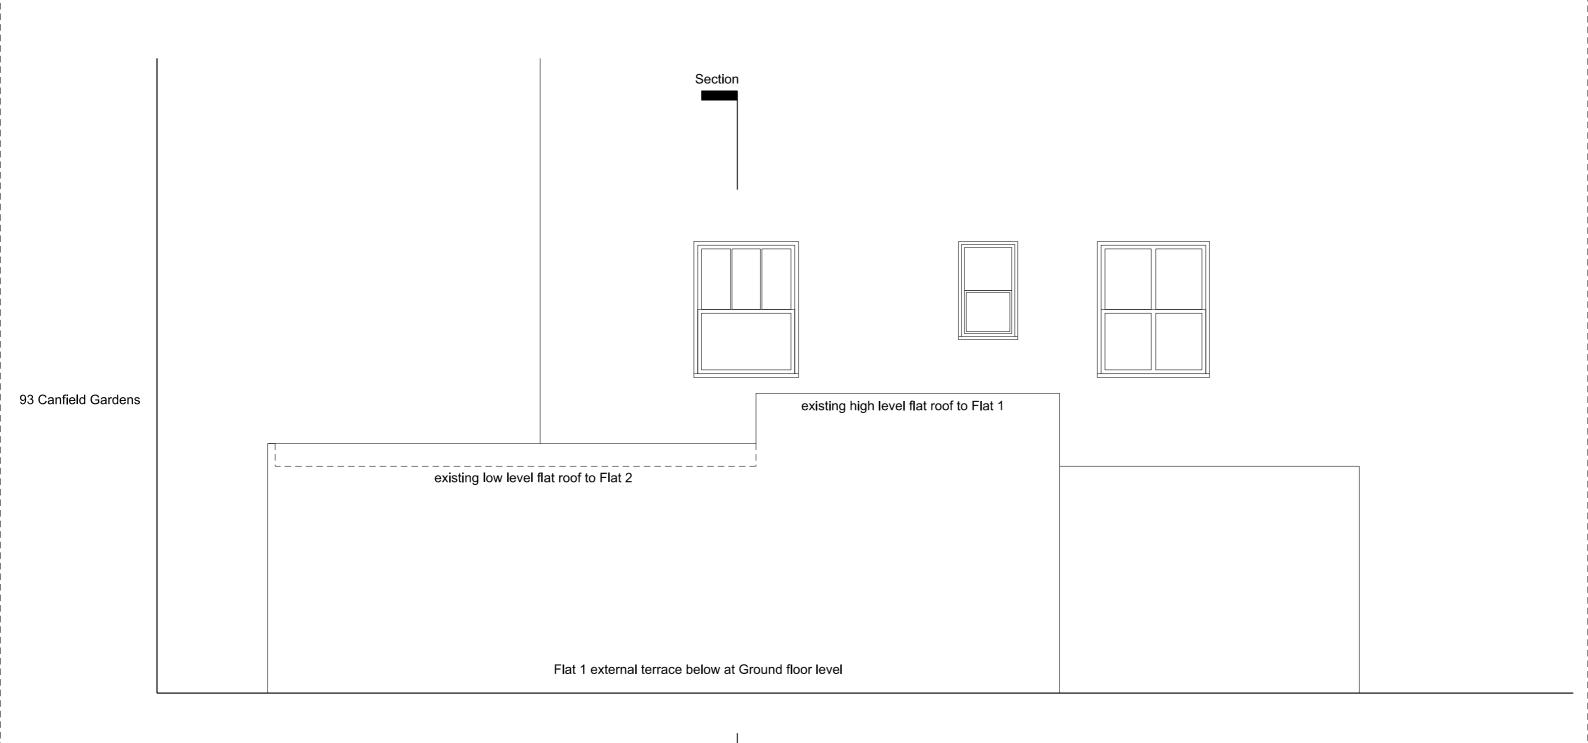

Section