




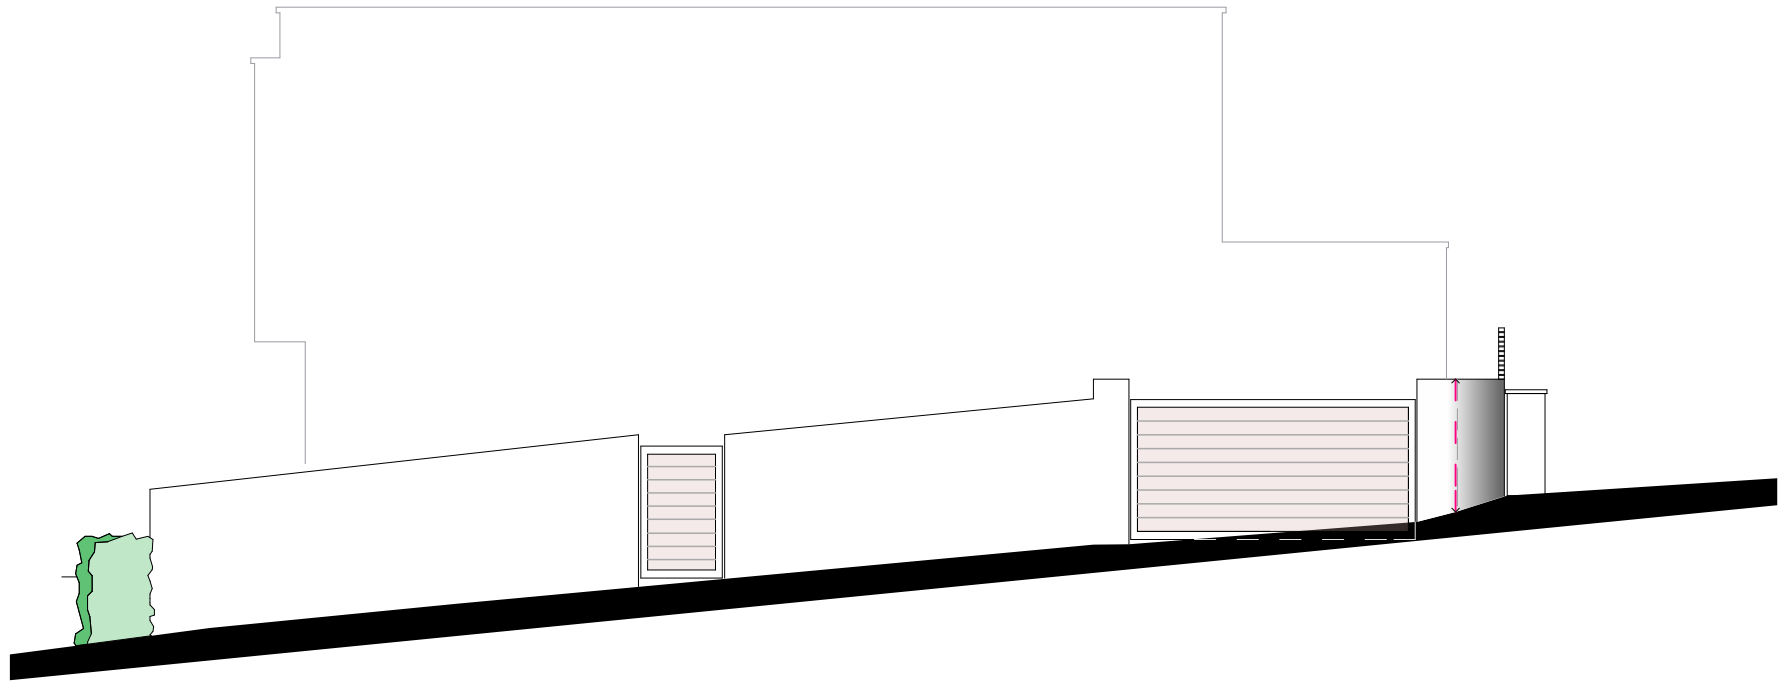


EXISTING STREET ELEVATION

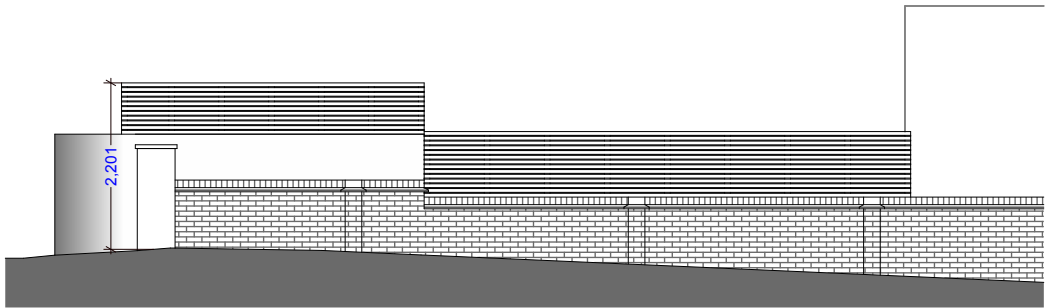

EXISTING SIDE ELEVATION (MORTON HOUSE)

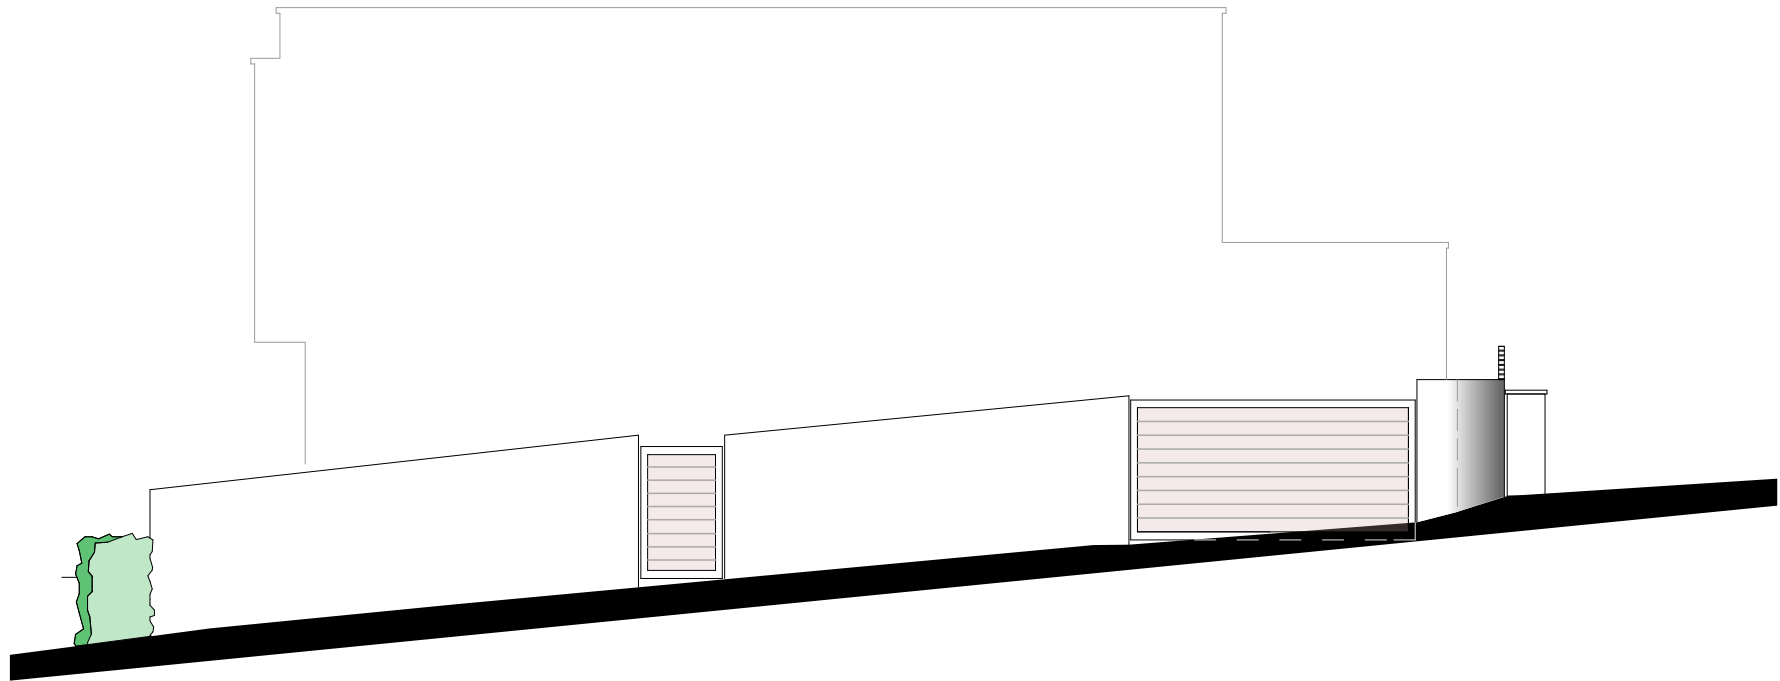

PROPOSED STREET ELEVATION

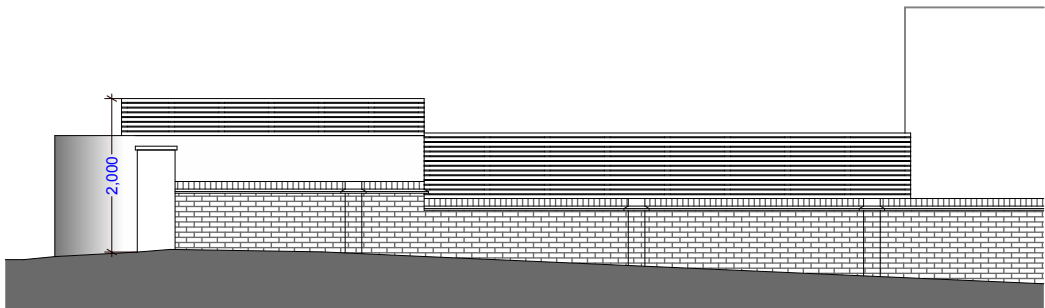

PROPOSED SIDE ELEVATION (MORTON HOUSE)

Robbie Grobler
3 Deanery Close
London
N2 8NS
T : 020 8451 9622
M : 07710 878 631
robbiegrobler@yahoo.com

Project
16 Holly Walk
Hampstead

Client
Mr Barry Dargan

Drawing Title
PROPOSED ELEVATIONS

Scale	Date	Drawn	Checked
1:100 (A3 Paper)	FEB '12	RG	.
Drawing No:	16HW 301	D	Rev