





Section A-A

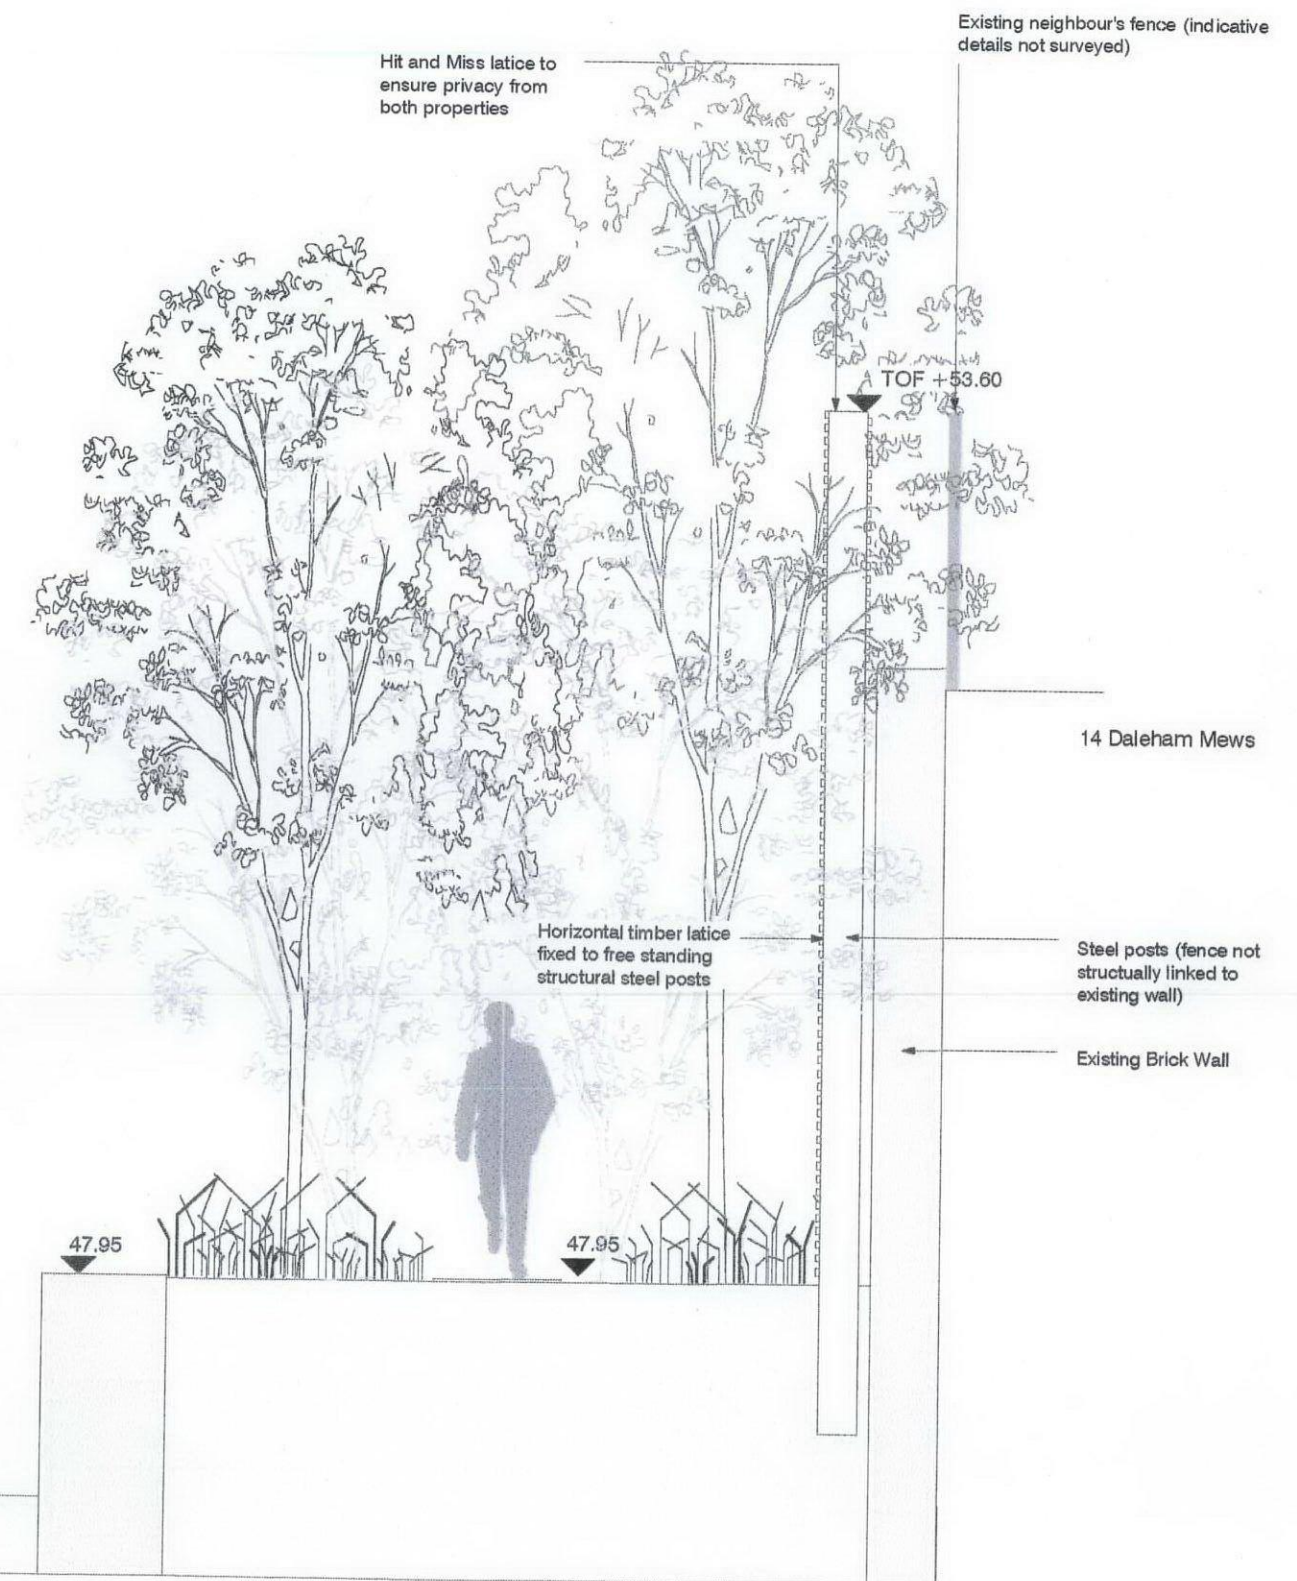

Section B-B

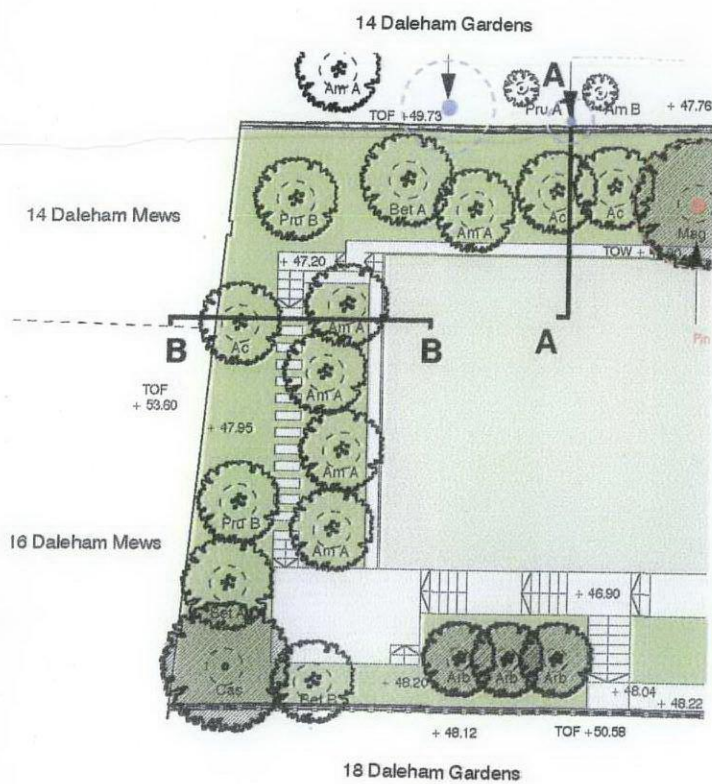

rev	amendment	date	drawn/checked
A	Update to the Overview Plan	26.03.2012	



BHSLA

Frederic W. Schoenfeldt Landscape Architecture
 14 Daleham Gardens
 14 Daleham Gardens
 14 Daleham Gardens
 14 Daleham Gardens

PROJECT
 14 / 16 DALEHAM GARDENS, London

TITLE
 Boundary Treatment

CLIENT
 PRIVATE CLIENT

DATE
 26.03.12

SCALE
 1:50 @A3

509.E.05

REVISION
 A

DESIGN
 SD

CHECKED
 BVS

STATUS
 PLANNING