



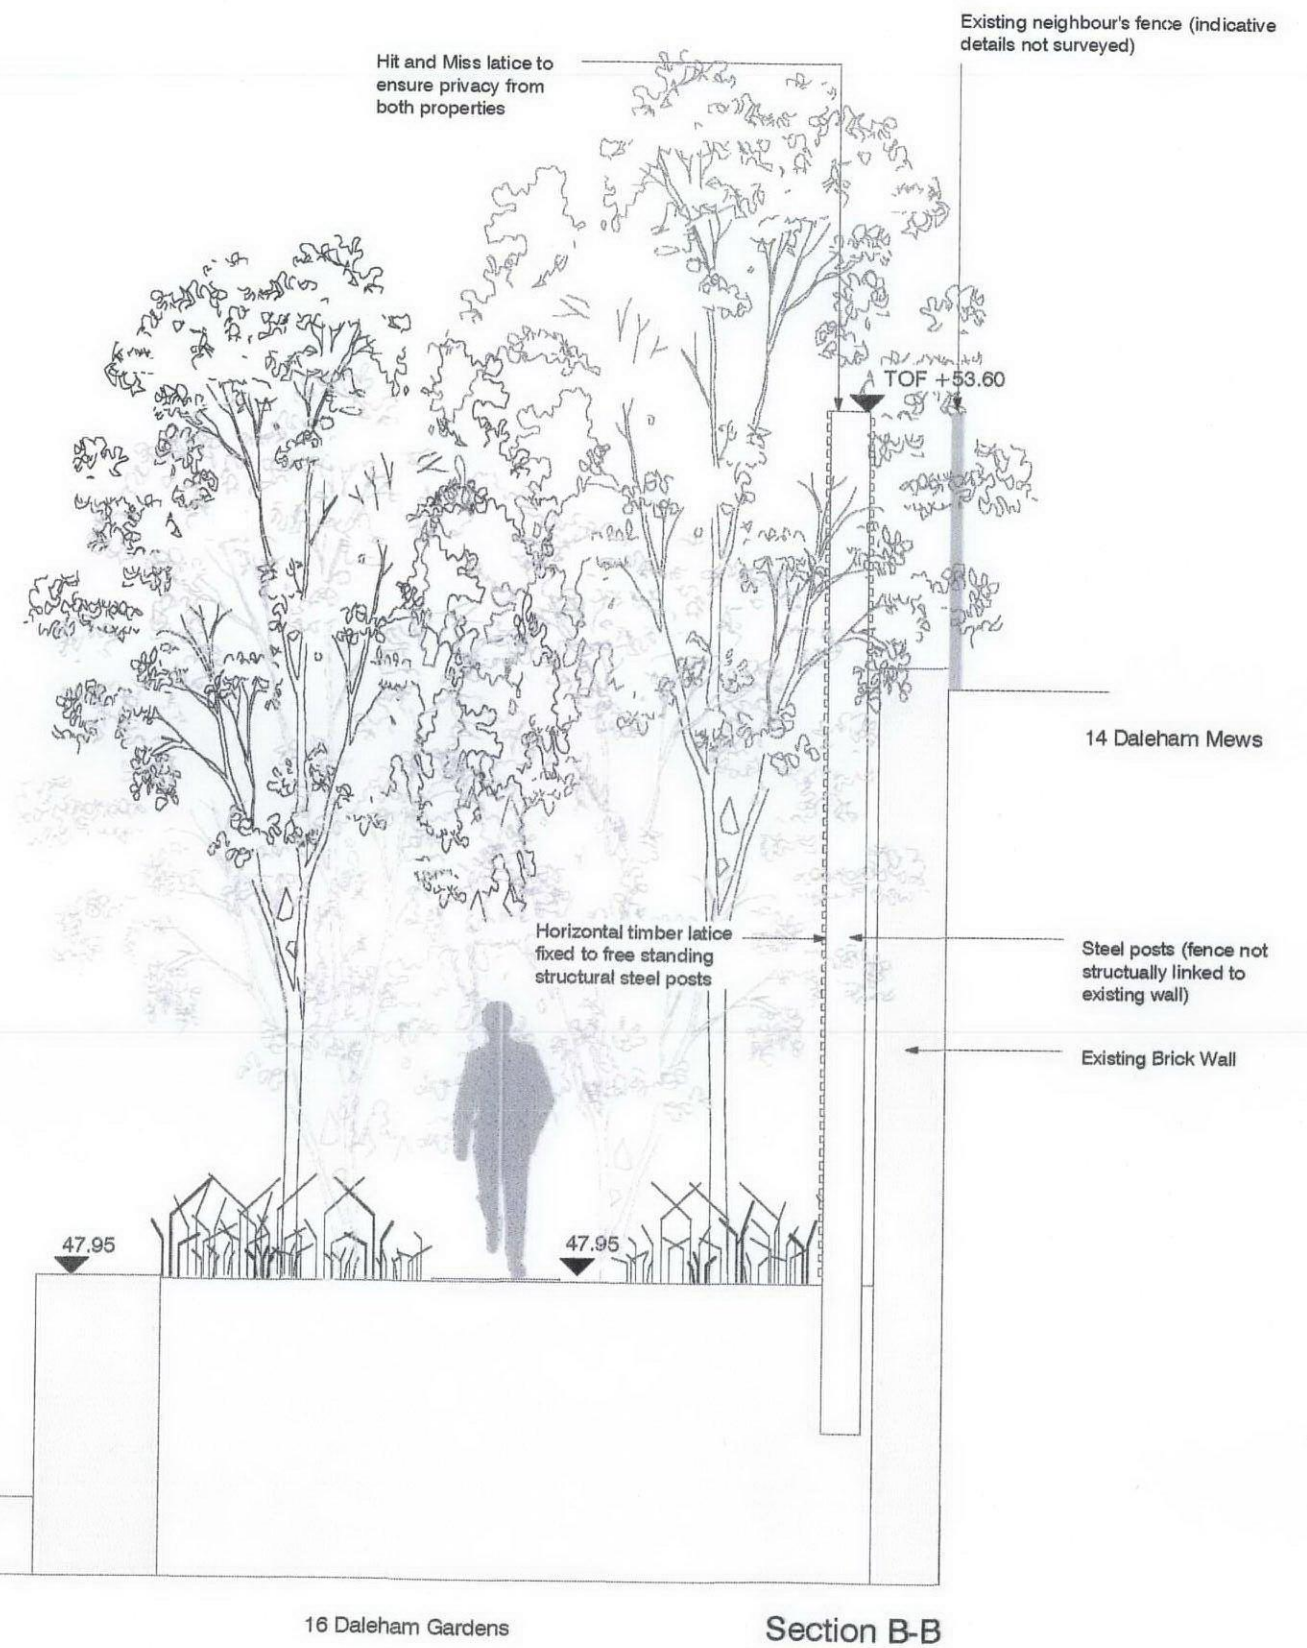

rev	amendment	date	drawn/checked
A	Update to the Overview Plan	26.03.2012	

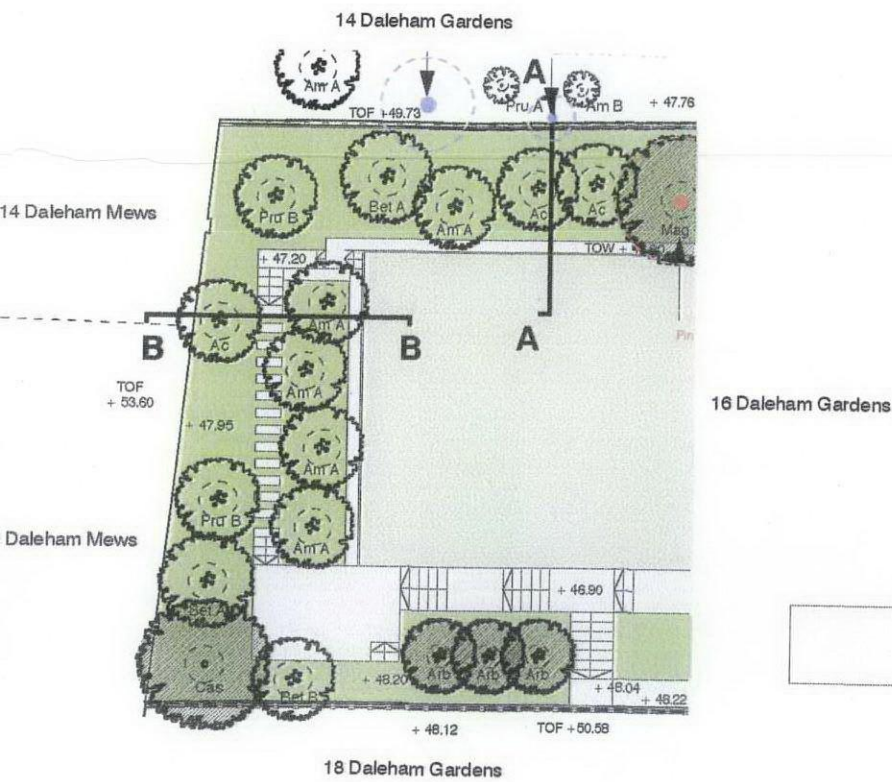

BHSLA

Benjamin H. Schaefer Ltd. Landscape Architects
 Graystone House
 Suddock Lane
 Richmond TW9 1JF
 Tel: 0181 871 1111
 Email: info@bhsla.co.uk

PROJECT
 14 / 16 DALEHAM GARDENS, London

FILE
 Boundary Treatment

CLIENT
 PRIVATE CLIENT

DRAWING NO.
 509.E.05

DATE
 26.03.12

SCALE
 1:50 @A3