


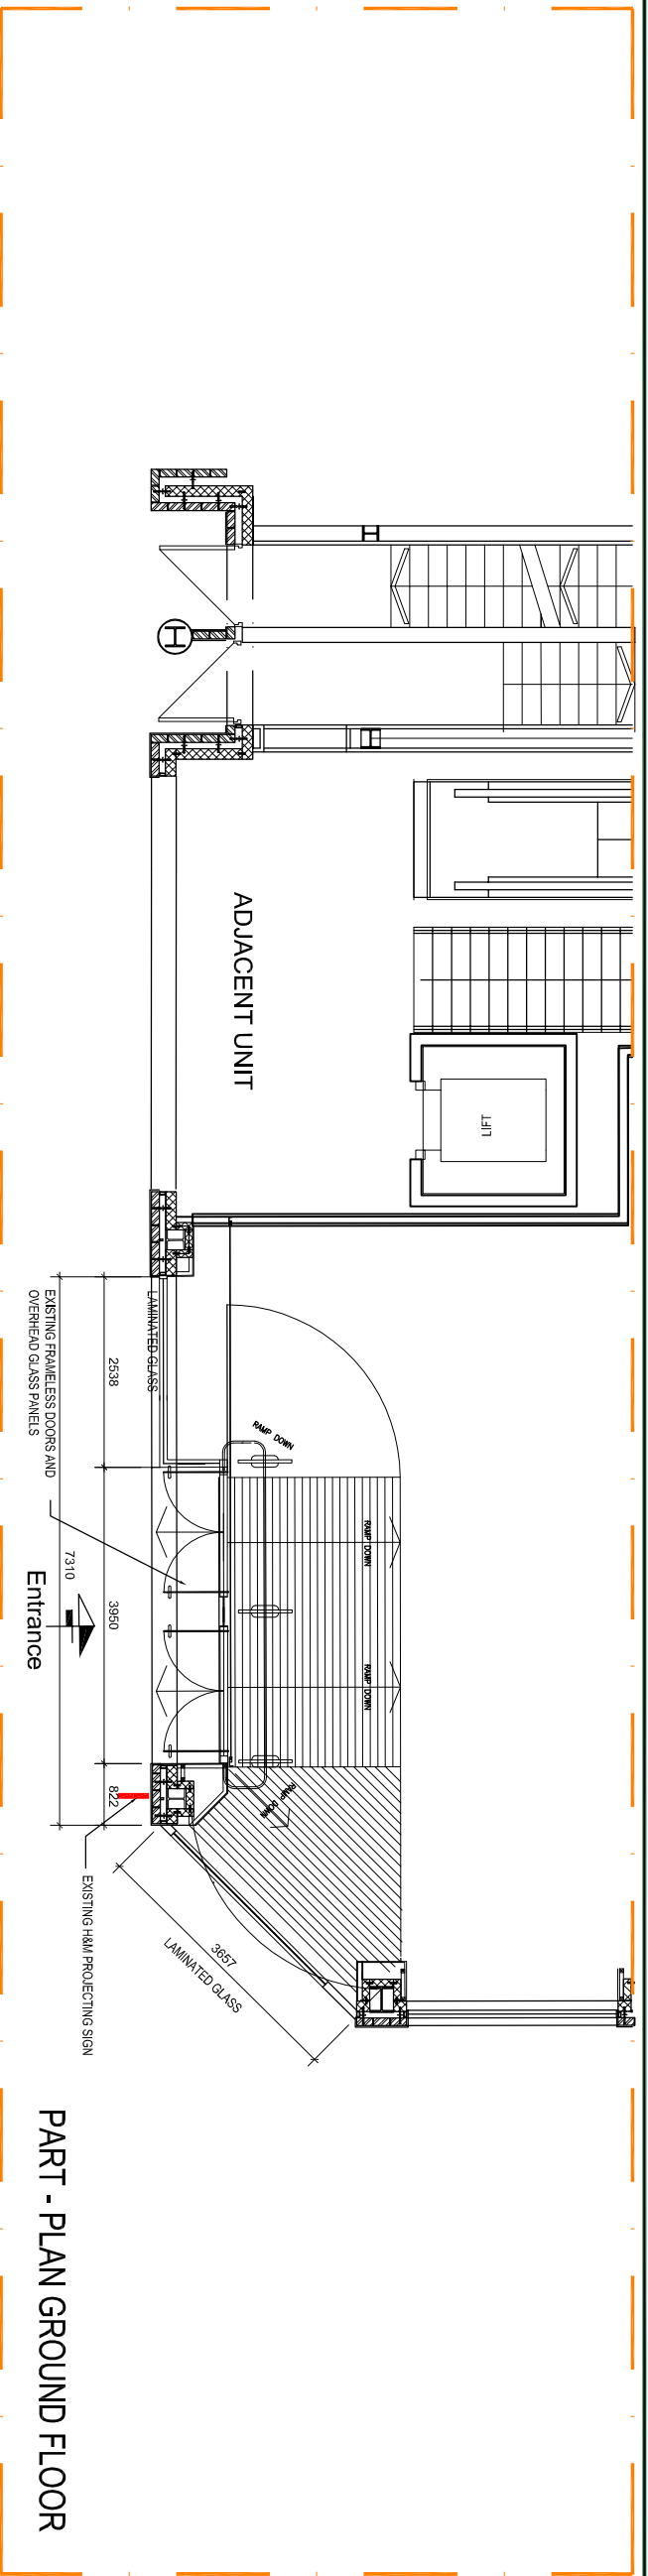

REVISIONS			
DATE	REVISION	DATE	REVISION
A	First issue	23.01.08	
B	1st Planning Issue	23.01.08	
C	2nd Planning Issue	17.02.12	
D	For Planning Submission -	27.02.12	
E	General Amendments	16.04.12	

Existing



PROJECT
213-219
Camden High Street
London

EXISTING ELEVATIONS
CAMDEN HIGH STREET



10 Joyce Dawson Way
Thamesmead Town Centre
London SE28 8RA
Tel.: +44 (0)20 8310 2210
Fax: +44 (0)20 8312 4008
enquiries@terraintd.co.uk

PLANNING

TAP/2111/EH-ELE

E