



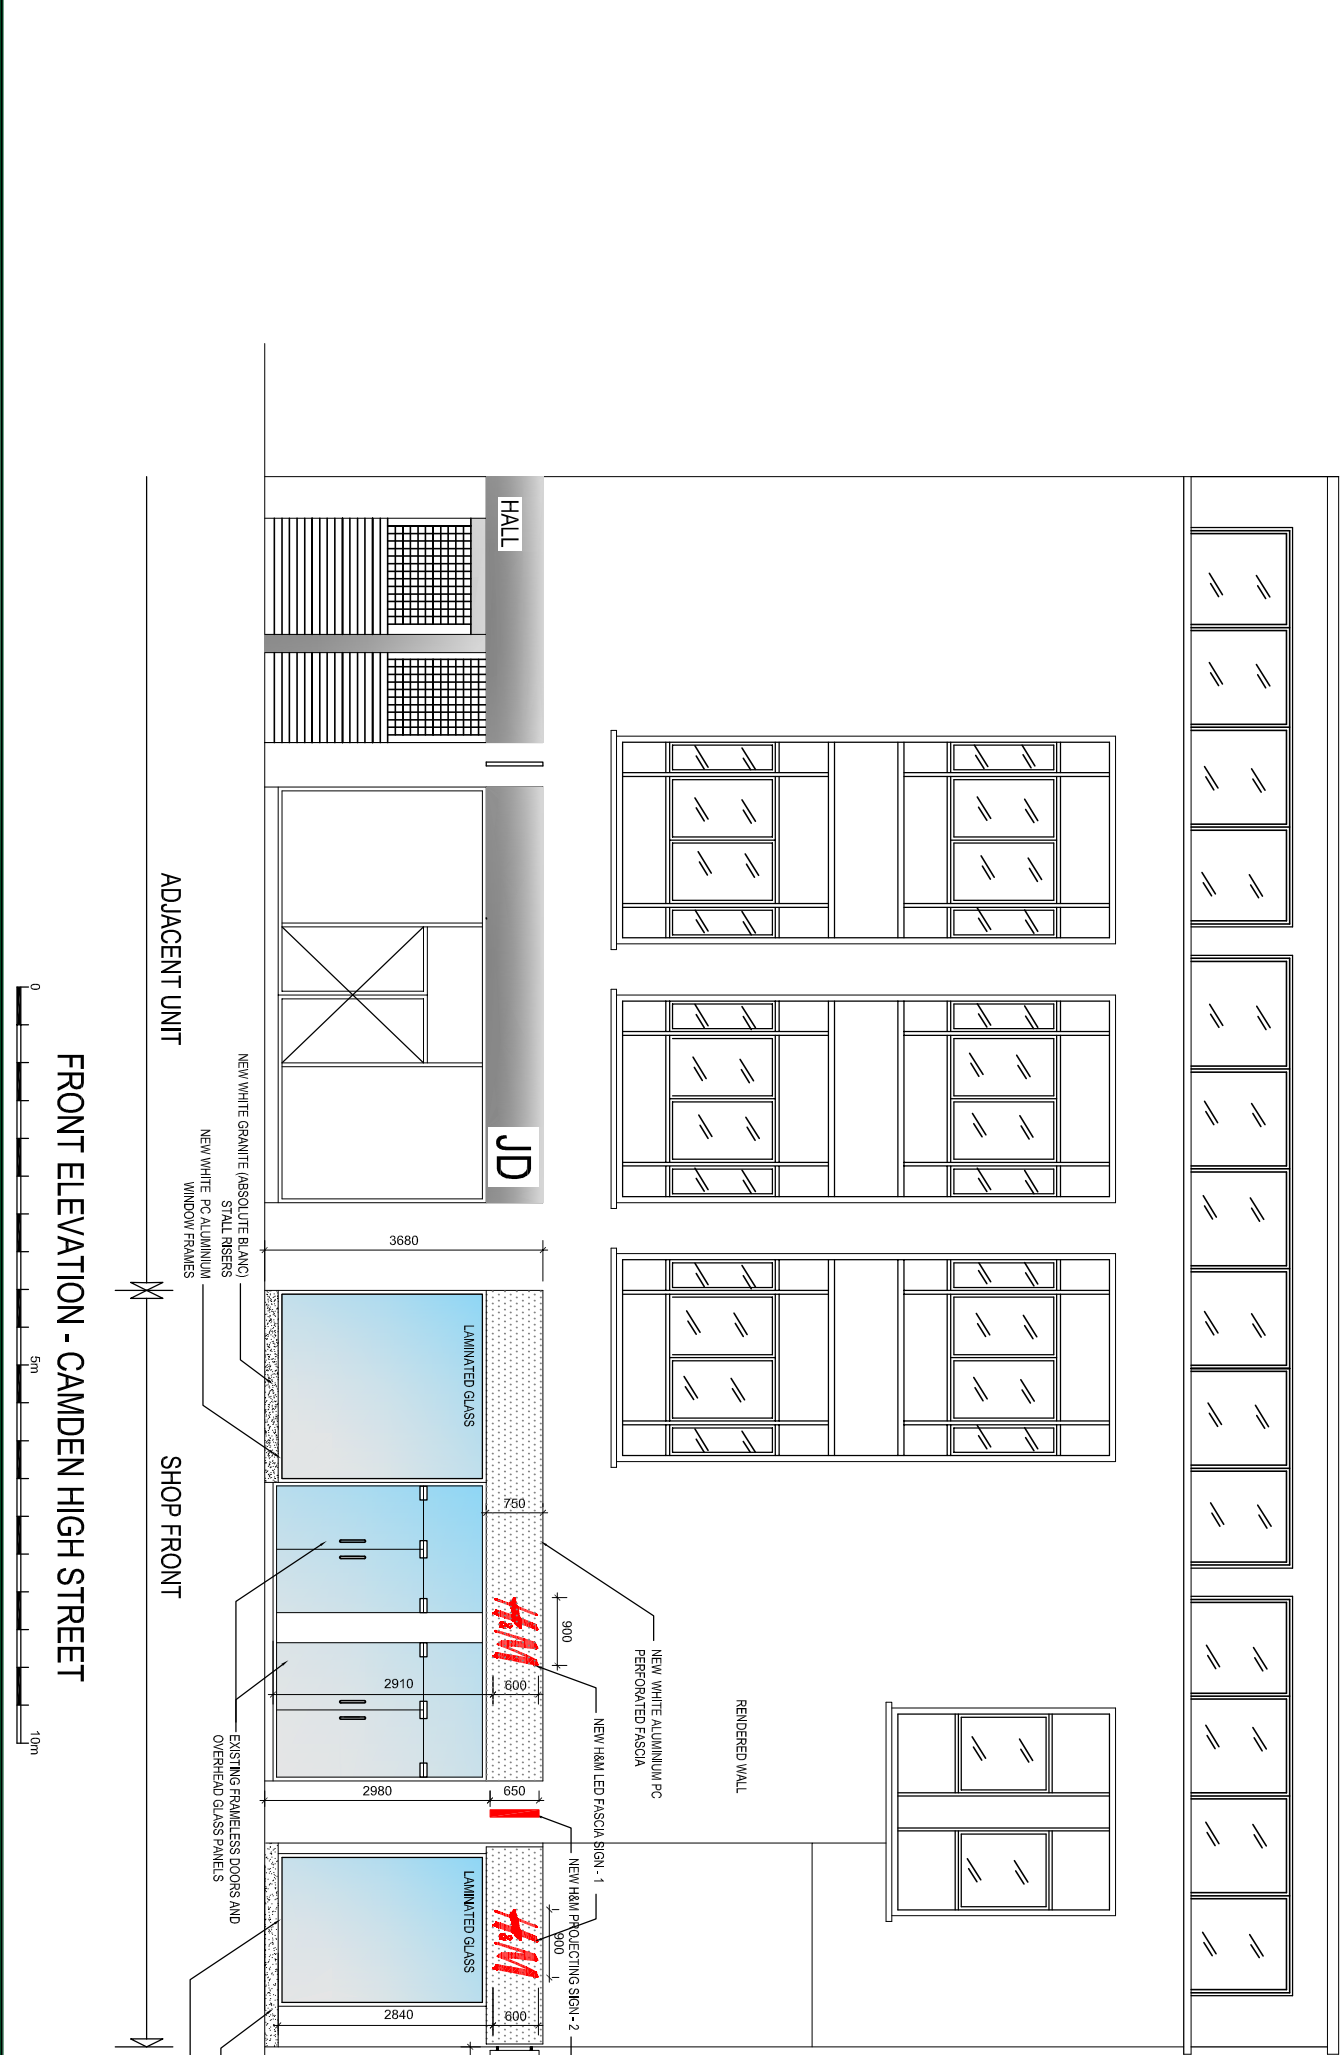

REVISIONS		
NO.	REVISION	DATE
A	First Issue	23.01.08
B	1st Planning Issue	23.01.08
C	2nd Planning Issue	17.02.12
D	For Planning Submission - Changes in stall risers	27.02.12
E	Changes in fascia and window frames Introduction of new signs Amendment in signage	16.04.12

Proposed

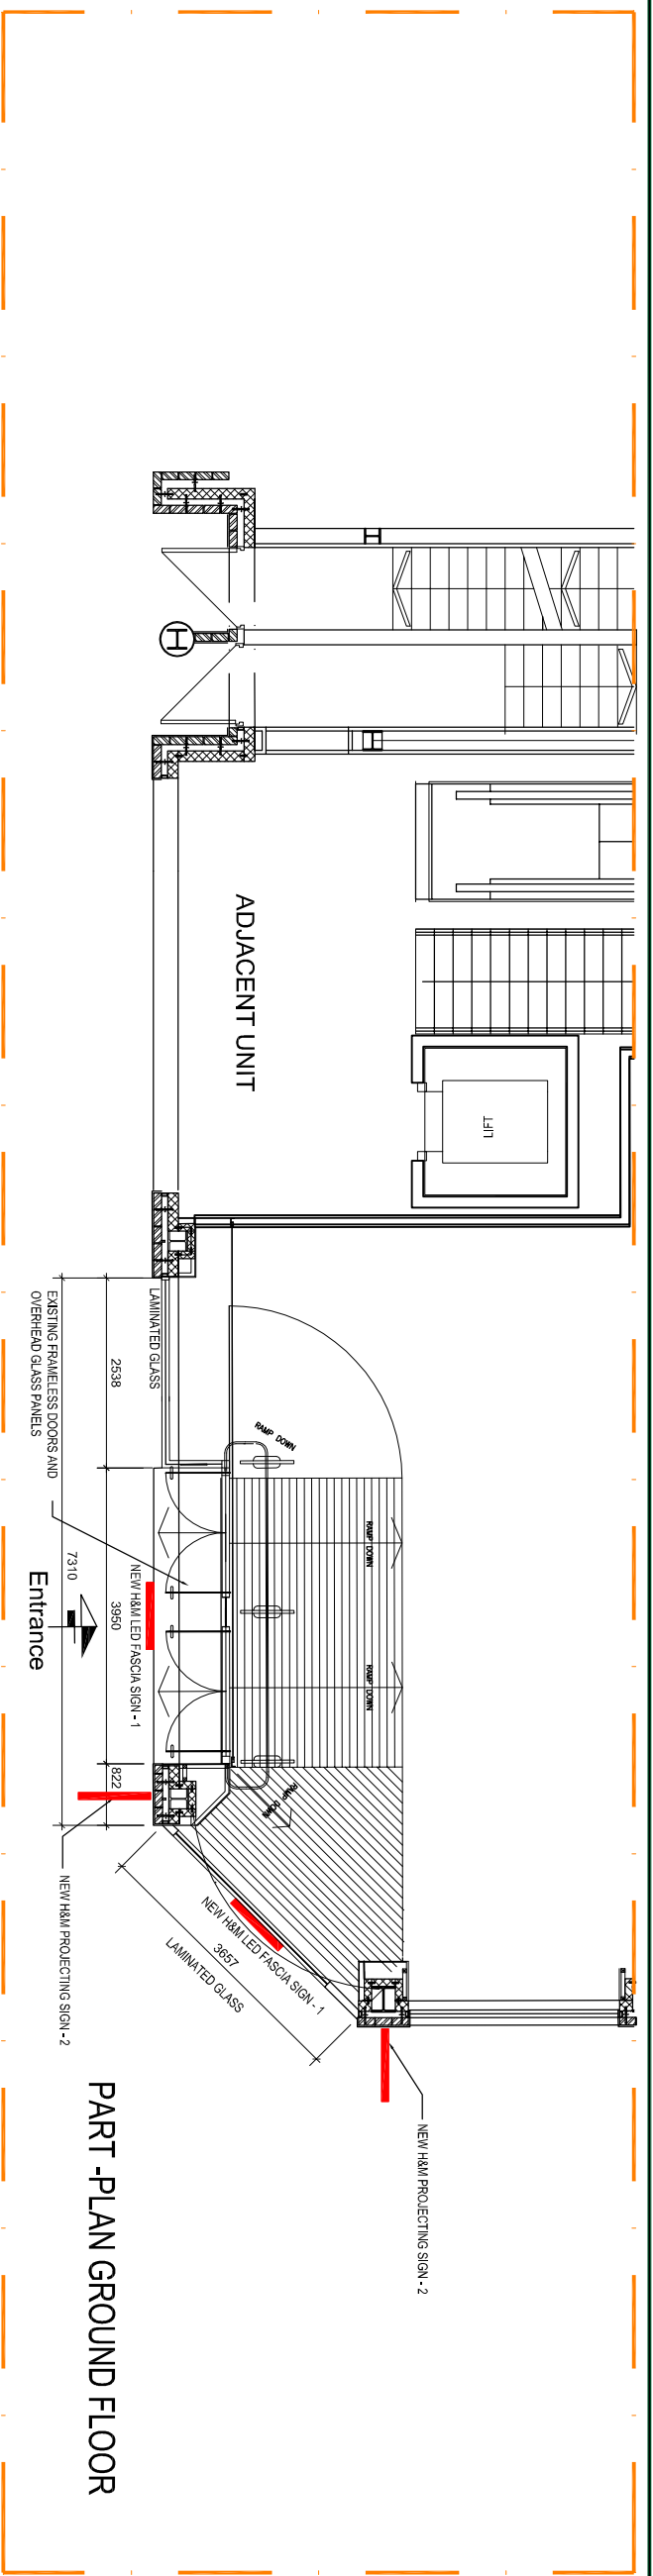

PROJECT
213-219
Camden High Street
London

PROPOSED ELEVATIONS
CAMDEN HIGH STREET

Terra
Architectural
Partnership

10 Joyce Dawson Way
Thamesmead Town Centre
London SE28 8RA
Tel: +44 (0)20 8310 2210
Fax: +44 (0)20 8312 4008
enquiries@terraintd.co.uk

CLIENT
P. Sivestro P. Terdonche
DRAWING NUMBER
TAP/2111/PH-ELE
SCALE
1:100 @ A3
DATE
16.04.2012
REVISION
E

PLANNING