



REVISIONS		DATE
NO.	REMARKS	
A	First issue	23.01.08
B	1st Planning Issue	23.01.08
C	2nd Planning Issue	17.02.12
D	For Planning Submission –	27.02.12
E	General Amendments	16.04.12

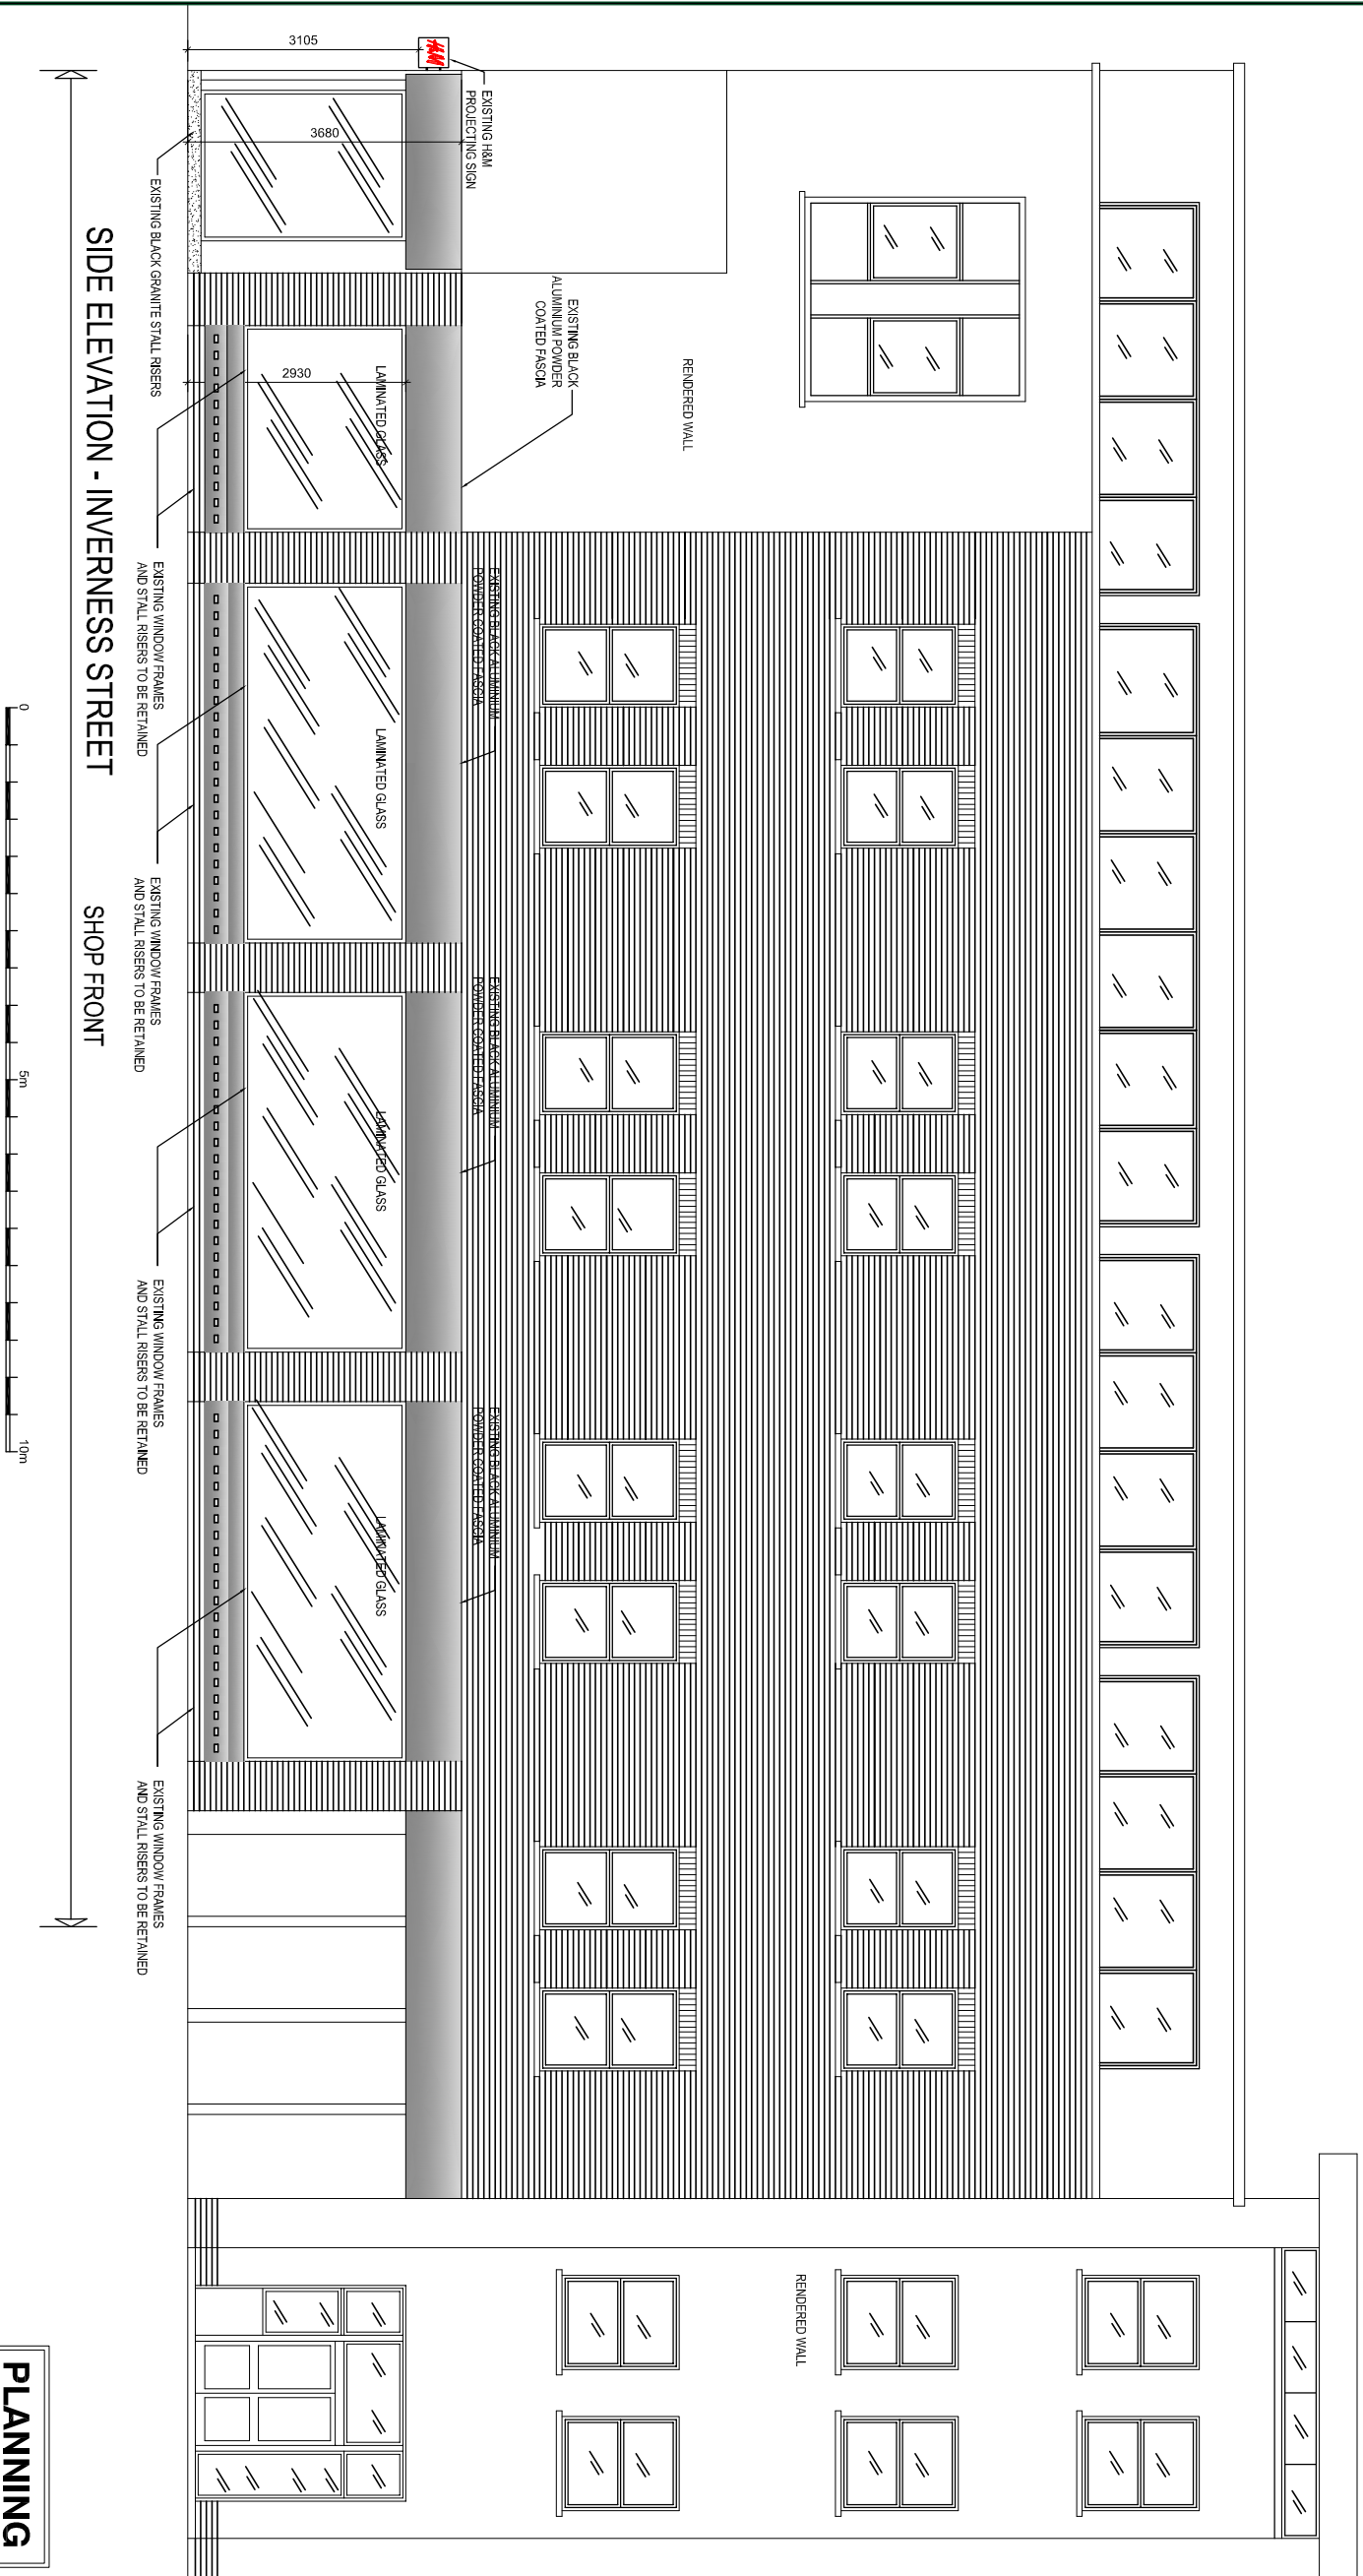

Existing

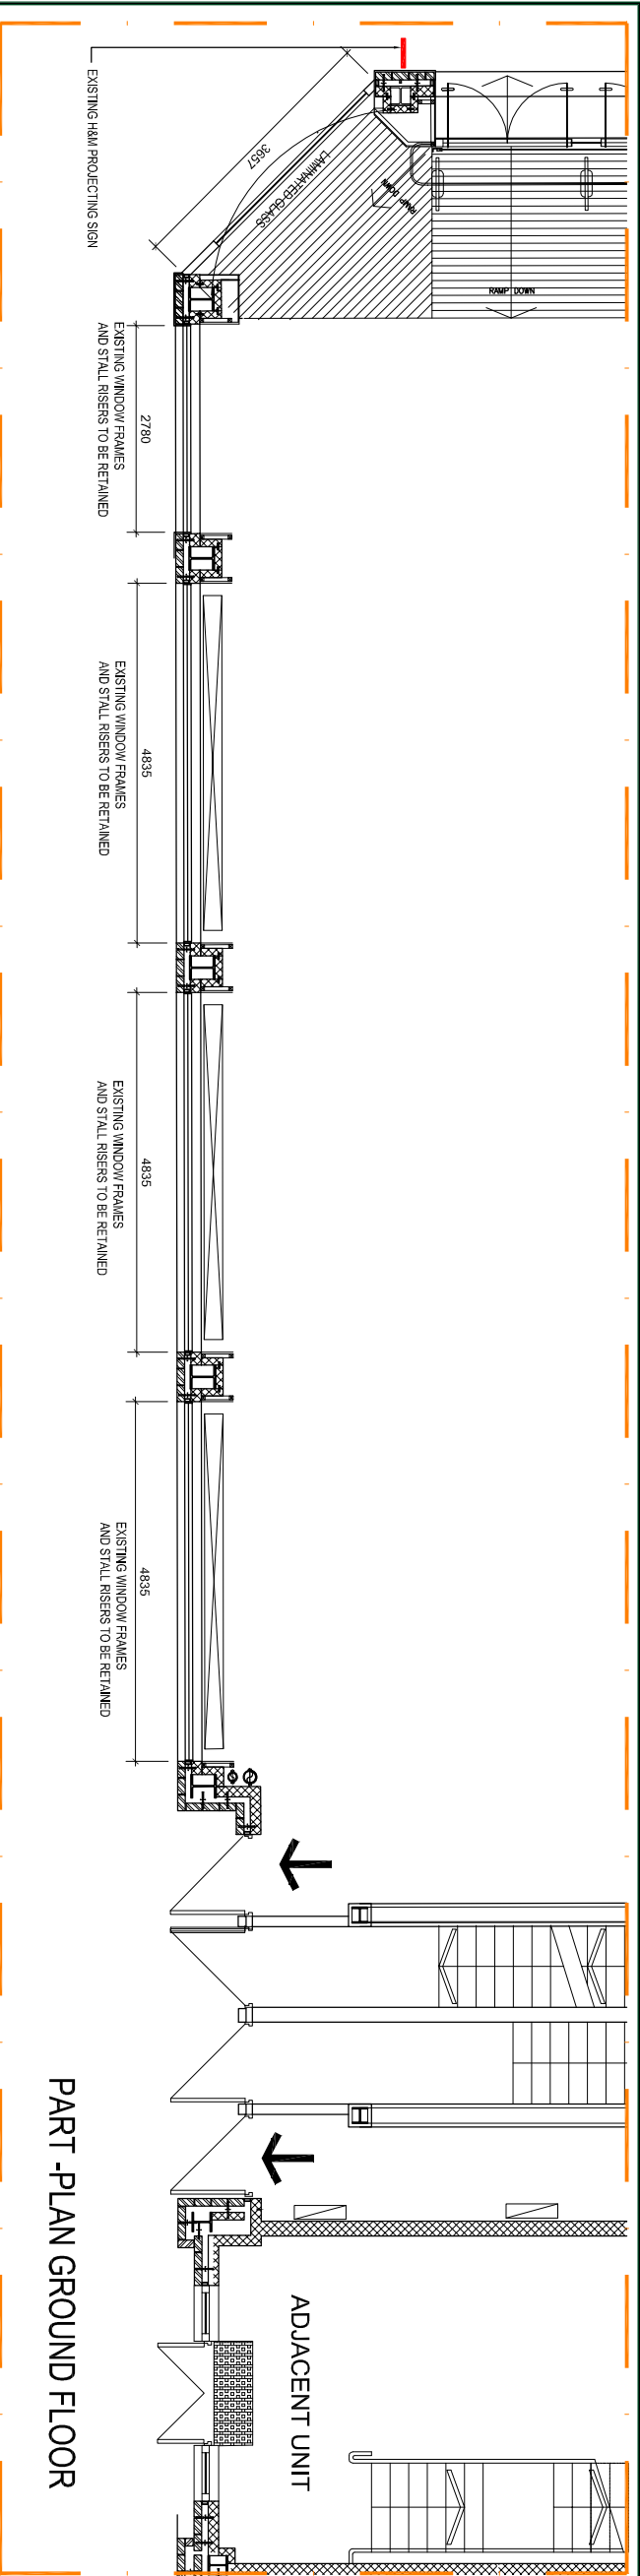

PROJECT
213-219
Camden High Street
London

EXISTING ELEVATIONS
INVERNESS STREET

Terra
Architecture
Partnership

10 Joyce Dawson Way
Thamesmead Town Centre
London SE28 8RA
Tel.: +44 (0)20 8310 2210
Fax: +44 (0)20 8312 4008
enquiries@terraimlimited.co.uk

PLANNING

TAP/211/EI-ELE

三