
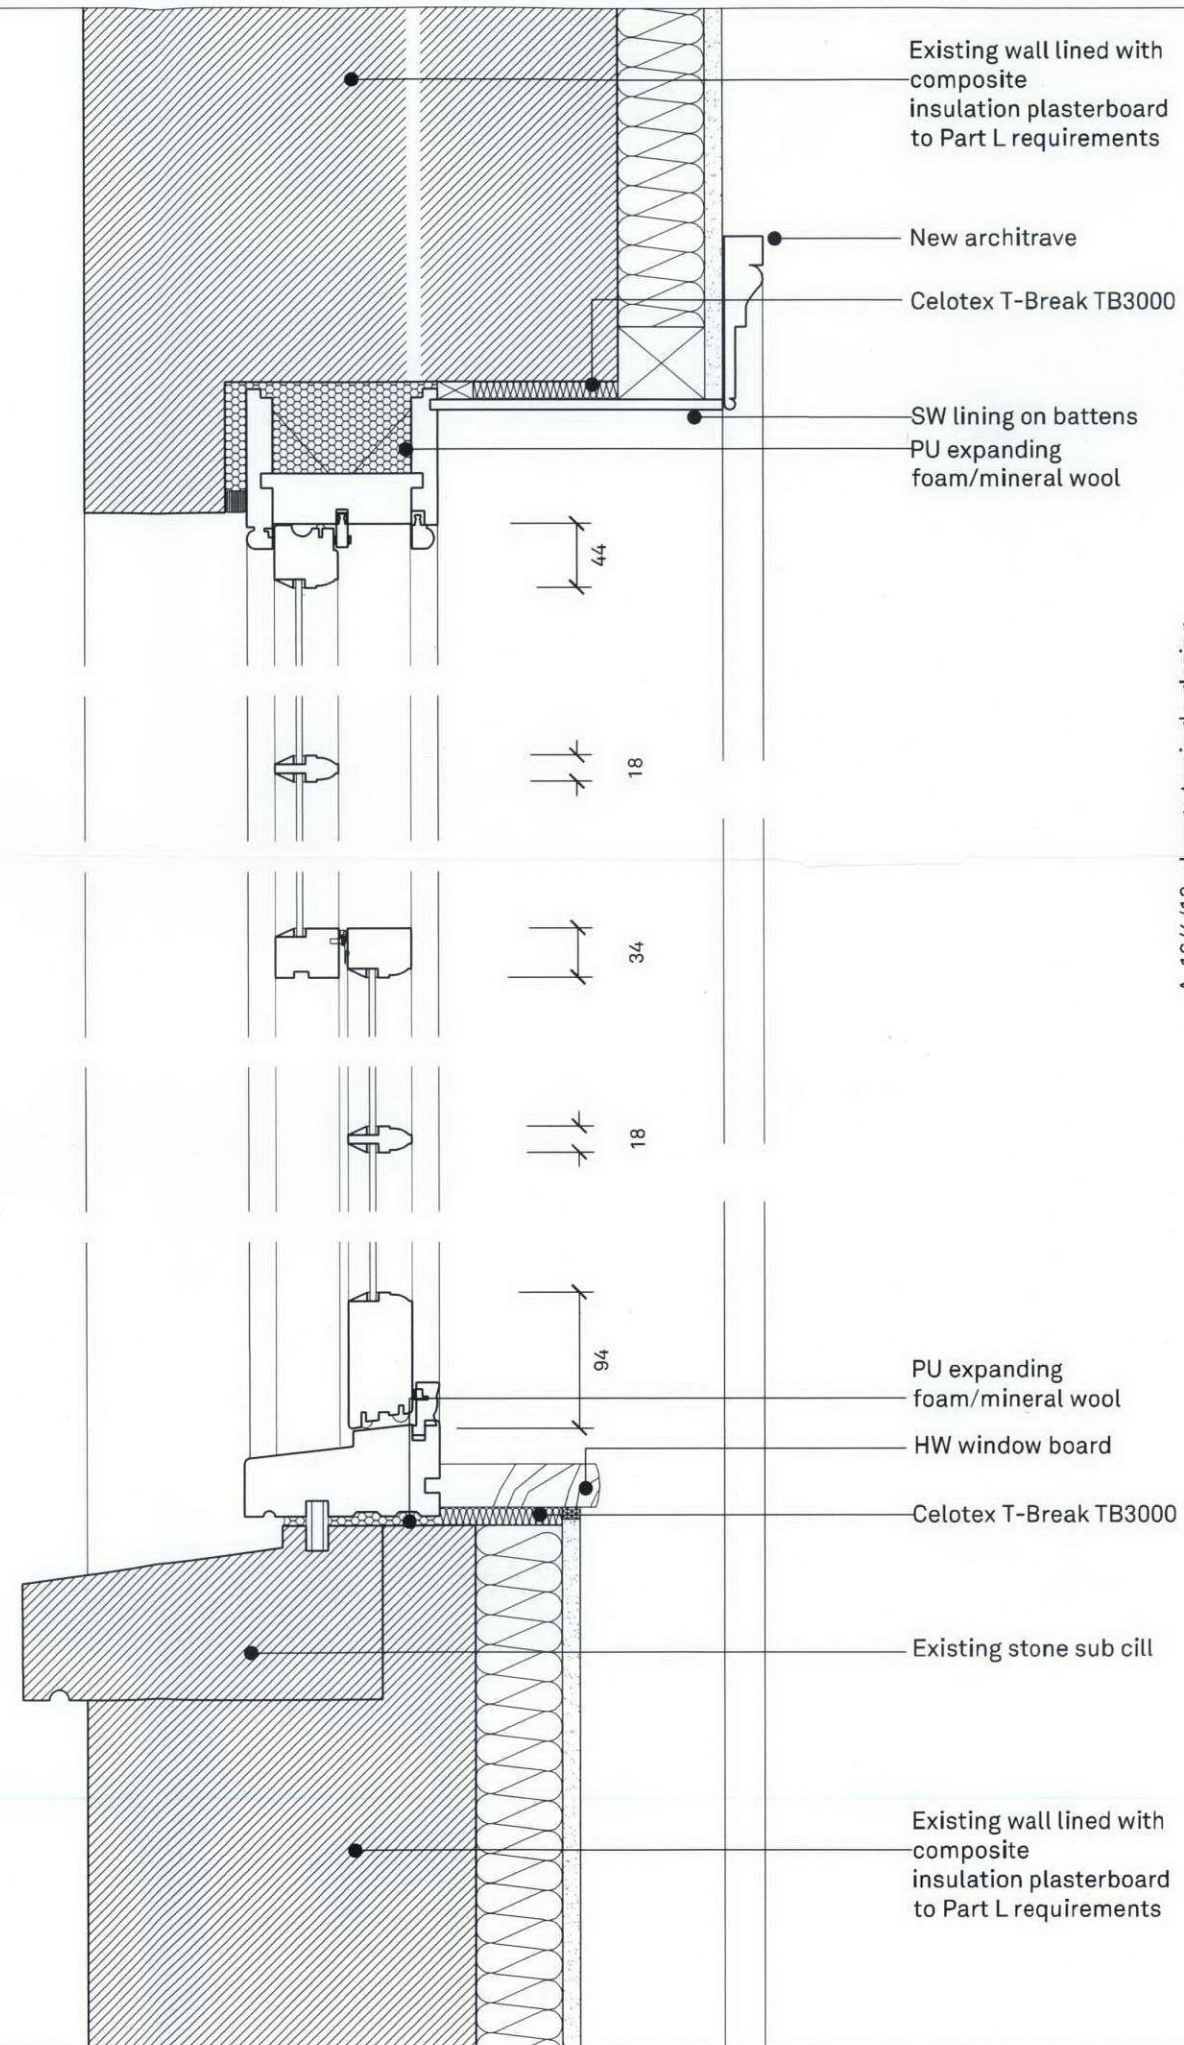


Note that window sizes vary. Refer elevations

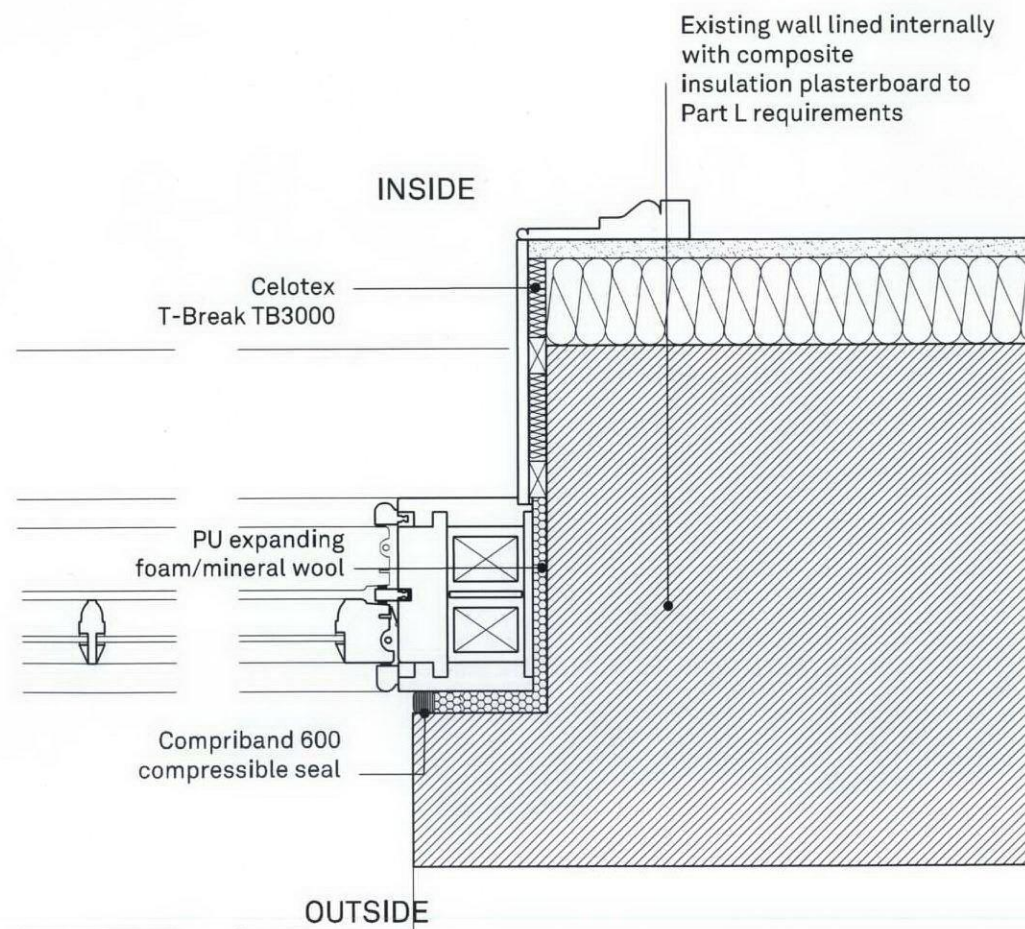

A 16/4/12 change to single glazing

Client

G AND A GORRARA LTD

Title

TYPICAL WINDOW DETAIL

Title	Job No	Dwg No	Rev	Stage
TYPICAL WINDOW DETAIL	11024	A[2-]01	A	-
Date	Scale	Drwn	Chkd	
25/1/12	1:5 + 1:25 @ A3	DI	-	

Project

31-32 ARGYLE SQUARE
LONDON W1H 8AP

ROH ARCHITECTS

25 Lonsdale Road
London NW6 6RA

Tel +44 [0]20 7372 7576
Fax +44 [0]20 7372 0078

info@roh-architects.com

www.roh-architects.com