



ELEVATION

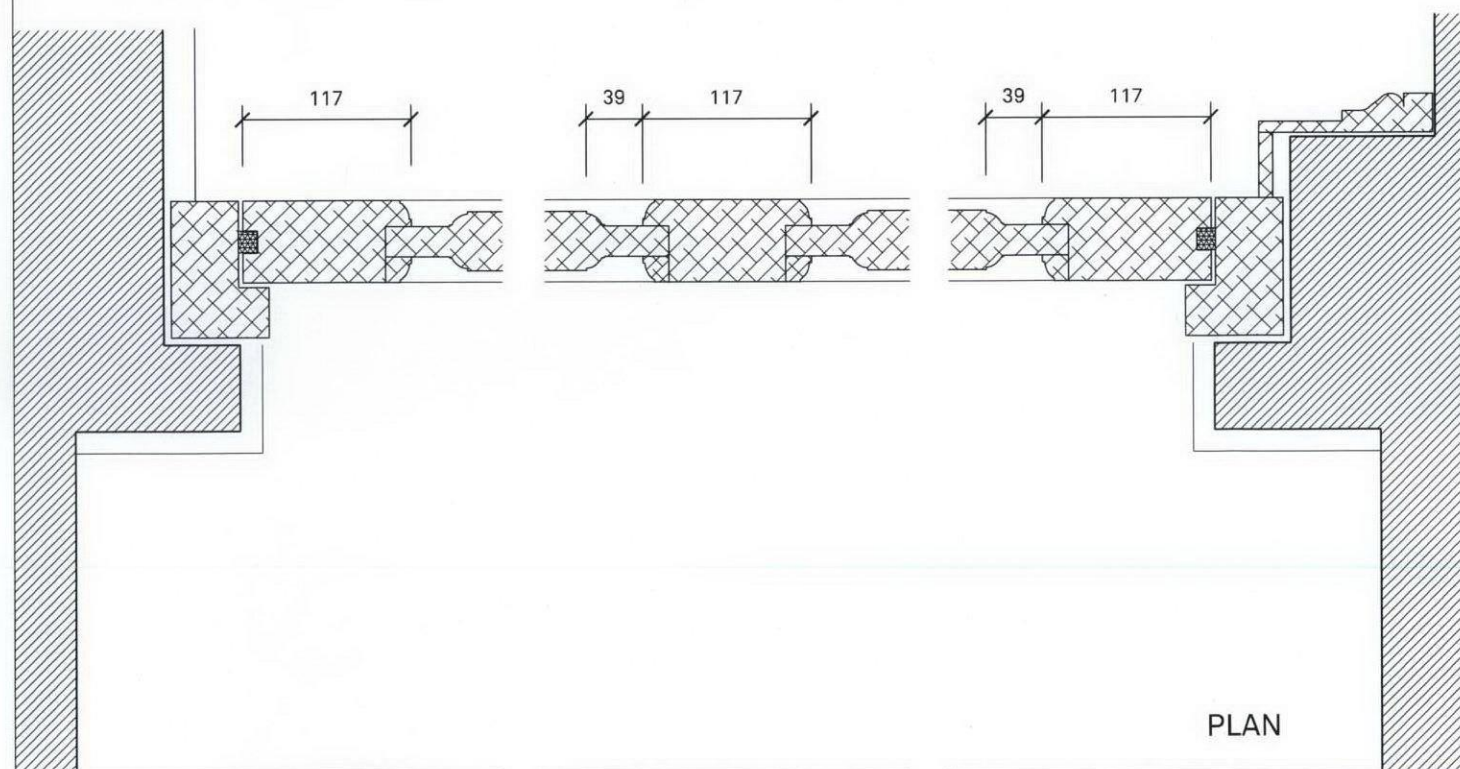

PLAN

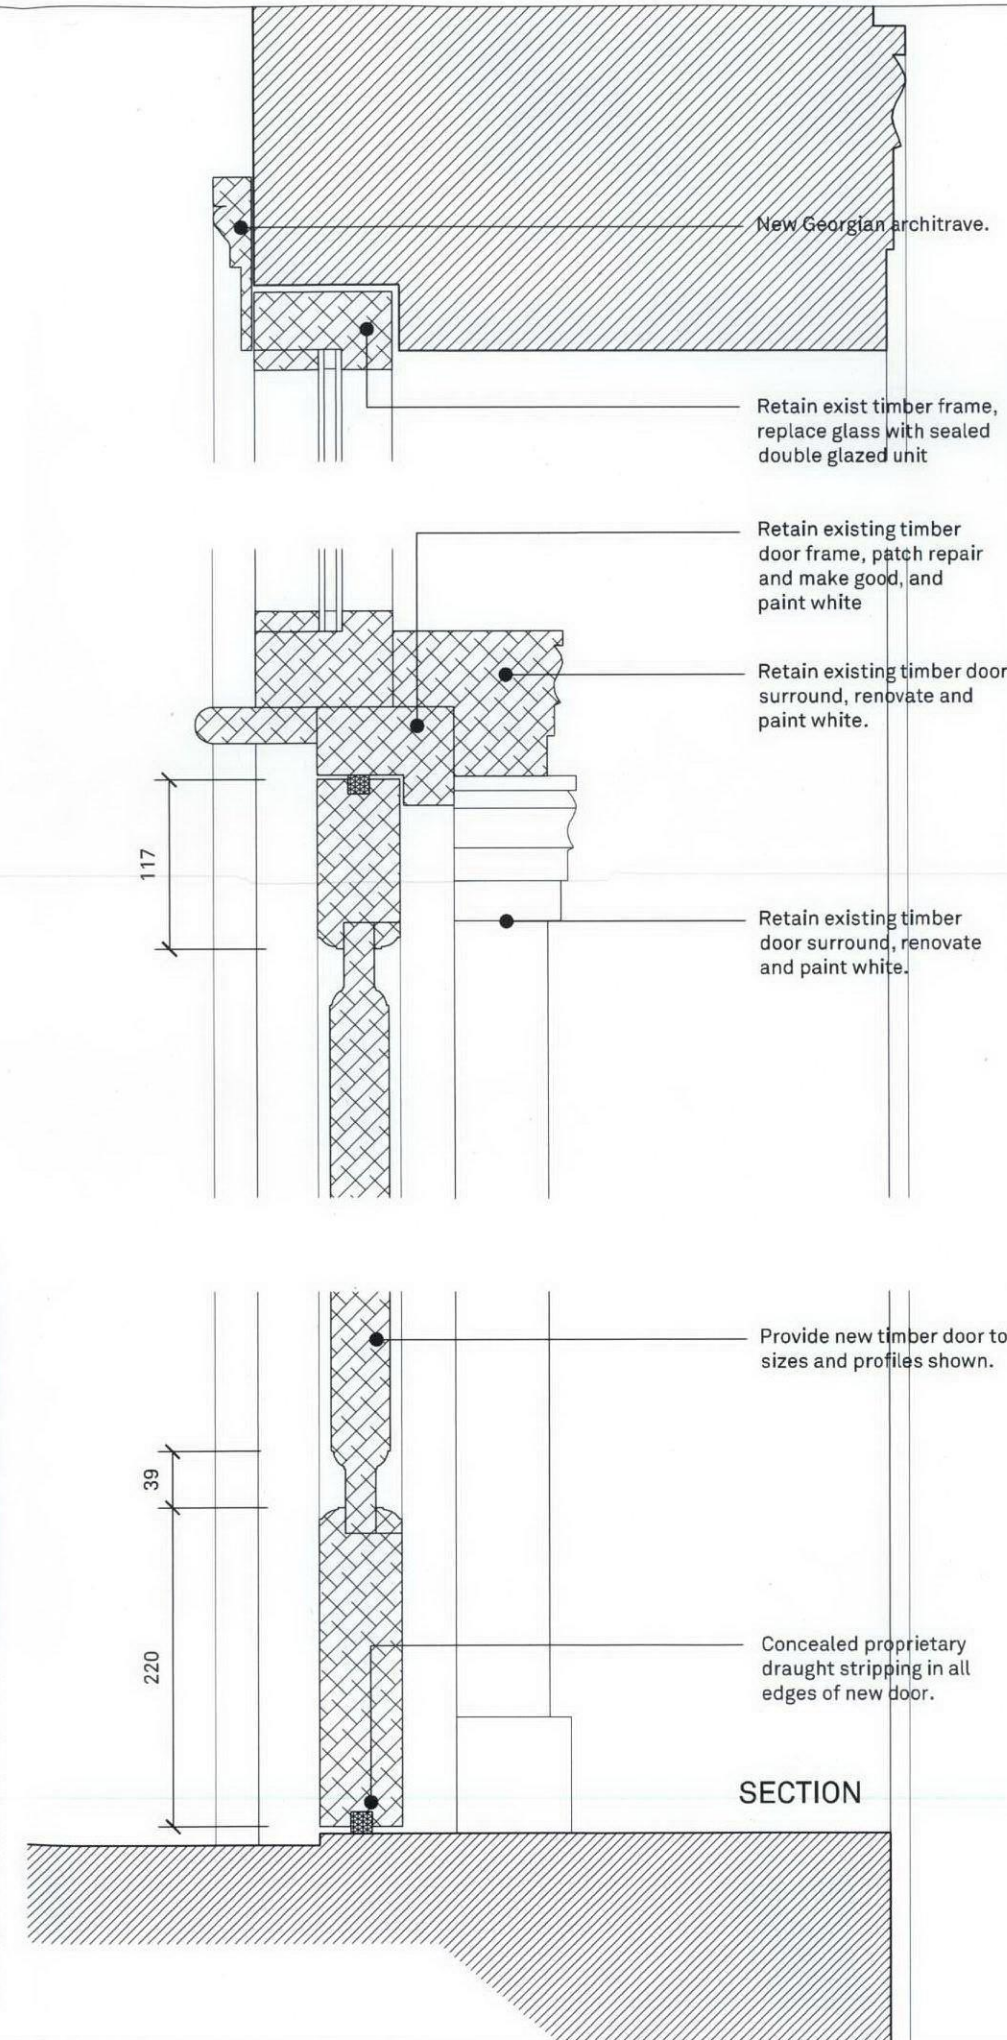

SECTION

Rev B 16/4/12 4 solid panels changed to 2 solid panels
Rev A 29/2/12 Detail of door amended to solid panels; note on colour

Client

G AND A GORRARA LTD

Project

31-32 ARGYLE SQUARE
LONDON W1H 8AP

Title

FRONT DOOR DETAIL

ROH ARCHITECTS

25 Lonsdale Road
London NW6 6RA

Tel +44 [0]20 7372 7576
Fax +44 [0]20 7372 0078

info@roh-architects.com

www.roh-architects.com

Stage

Rev

Dwg No

Job No

Date

Scale

1:5 + 1:25 @ A3

DI

Chkd

Drwn

B

-

25/1/12

11024

A/2-102