


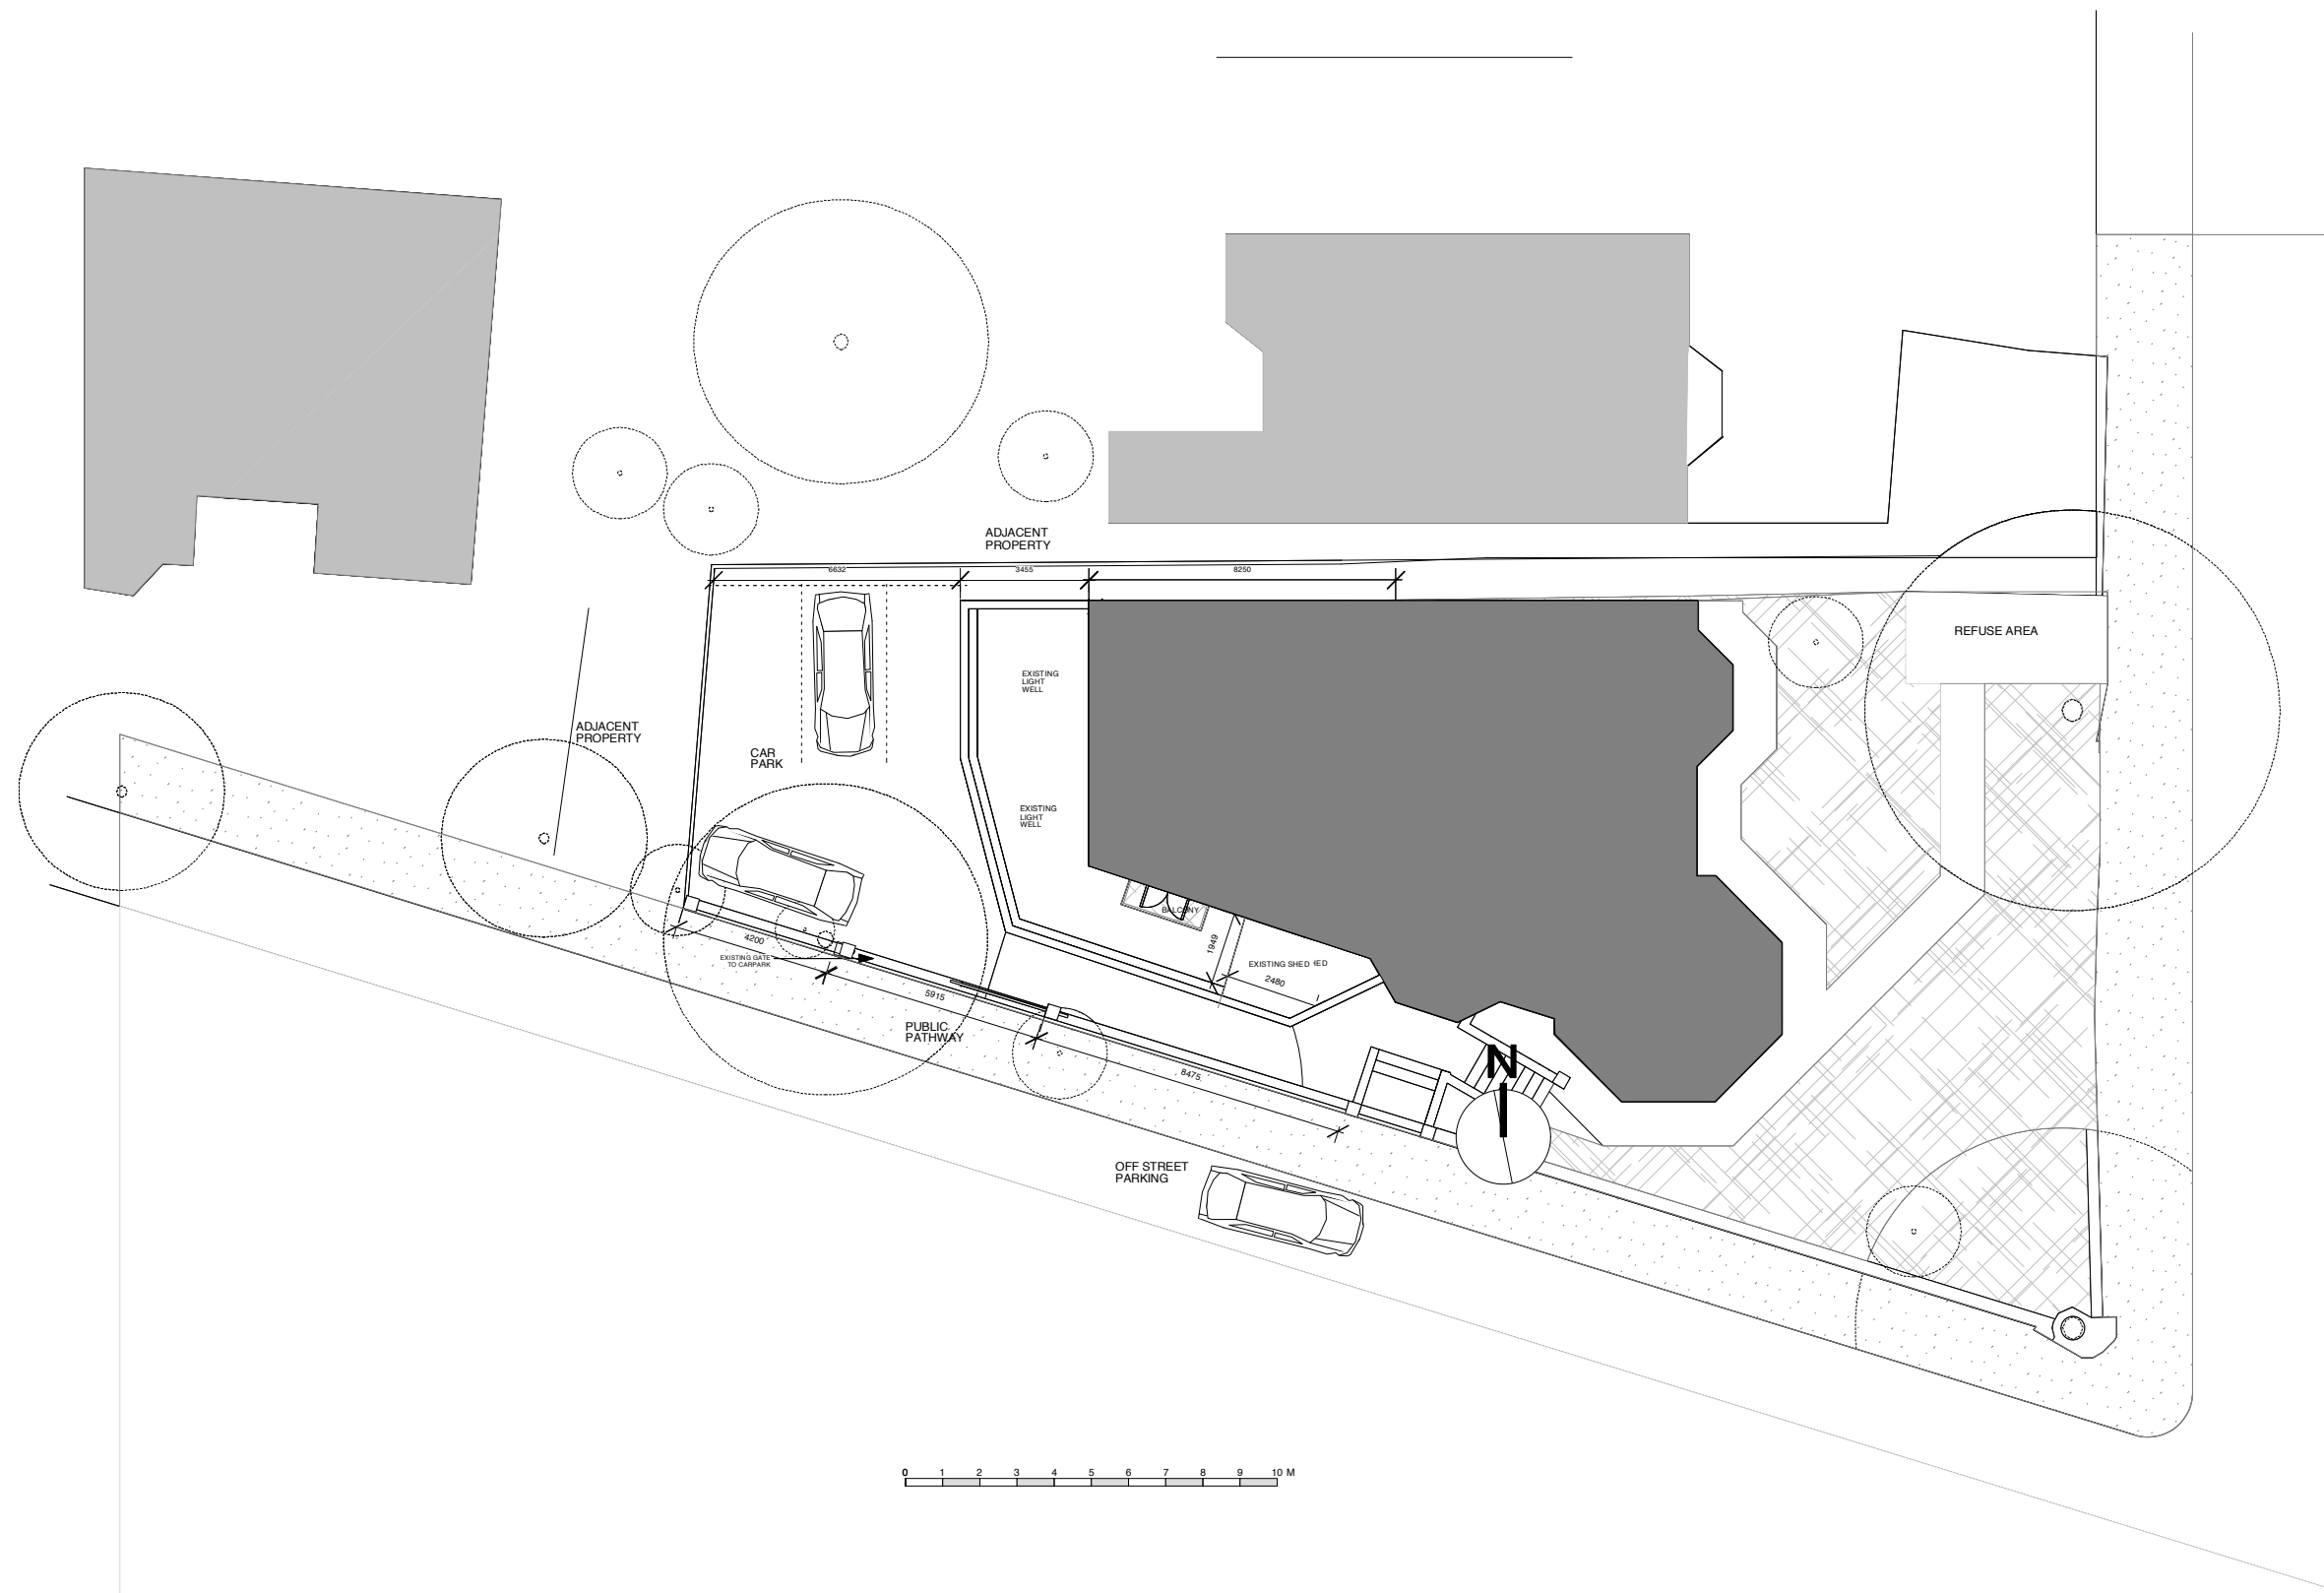



EXISTING SITE PLAN

1229-30-000 1:100 at A3

makespacearchitects

Unit 9, 51 Derbyshire Street, London E2 6JQ
t: 020 7729 6022 f: 020 7729 6033
contact@makespace.co.uk www.makespace.co.uk

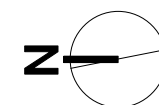

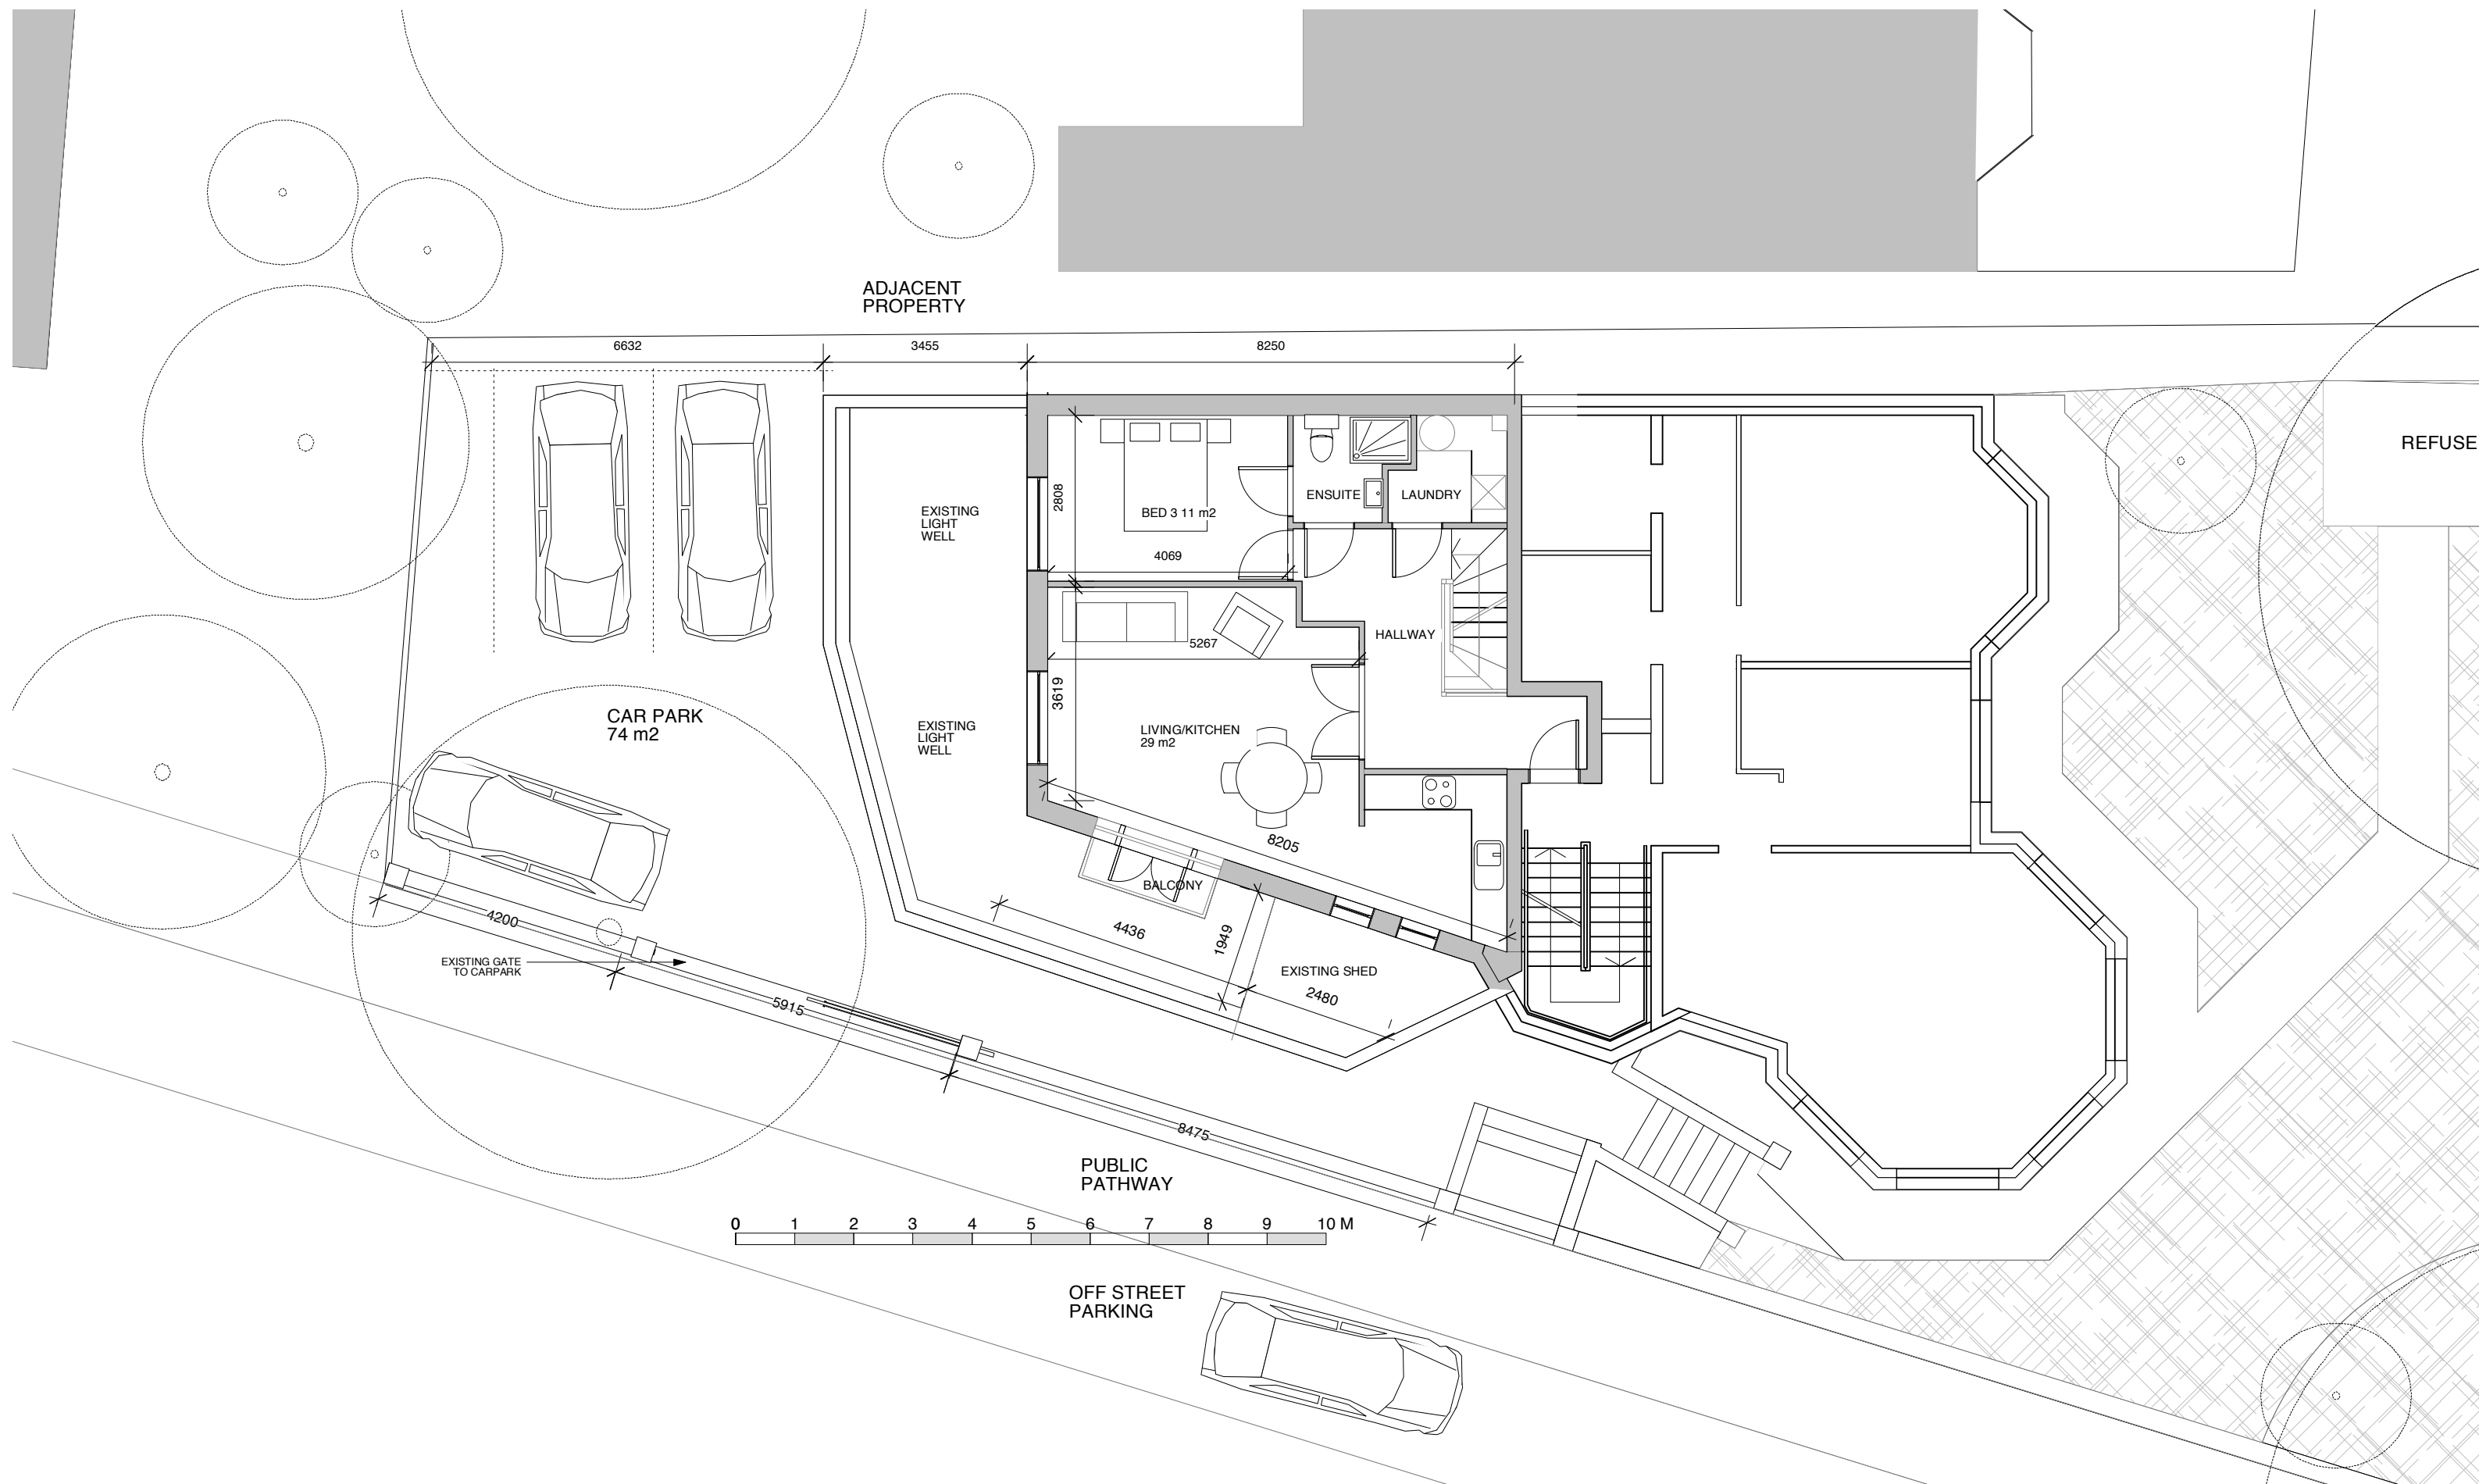



EXISTING GROUND FLOOR PLAN

1229-X-101 1:100 at A3

makespacearchitects


Unit 9, 51 Derbyshire Street, London E2 6JQ
t:020 7729 6022 f:020 7729 6033
contact@makespace.co.uk www.makespace.co.uk

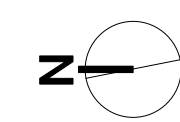

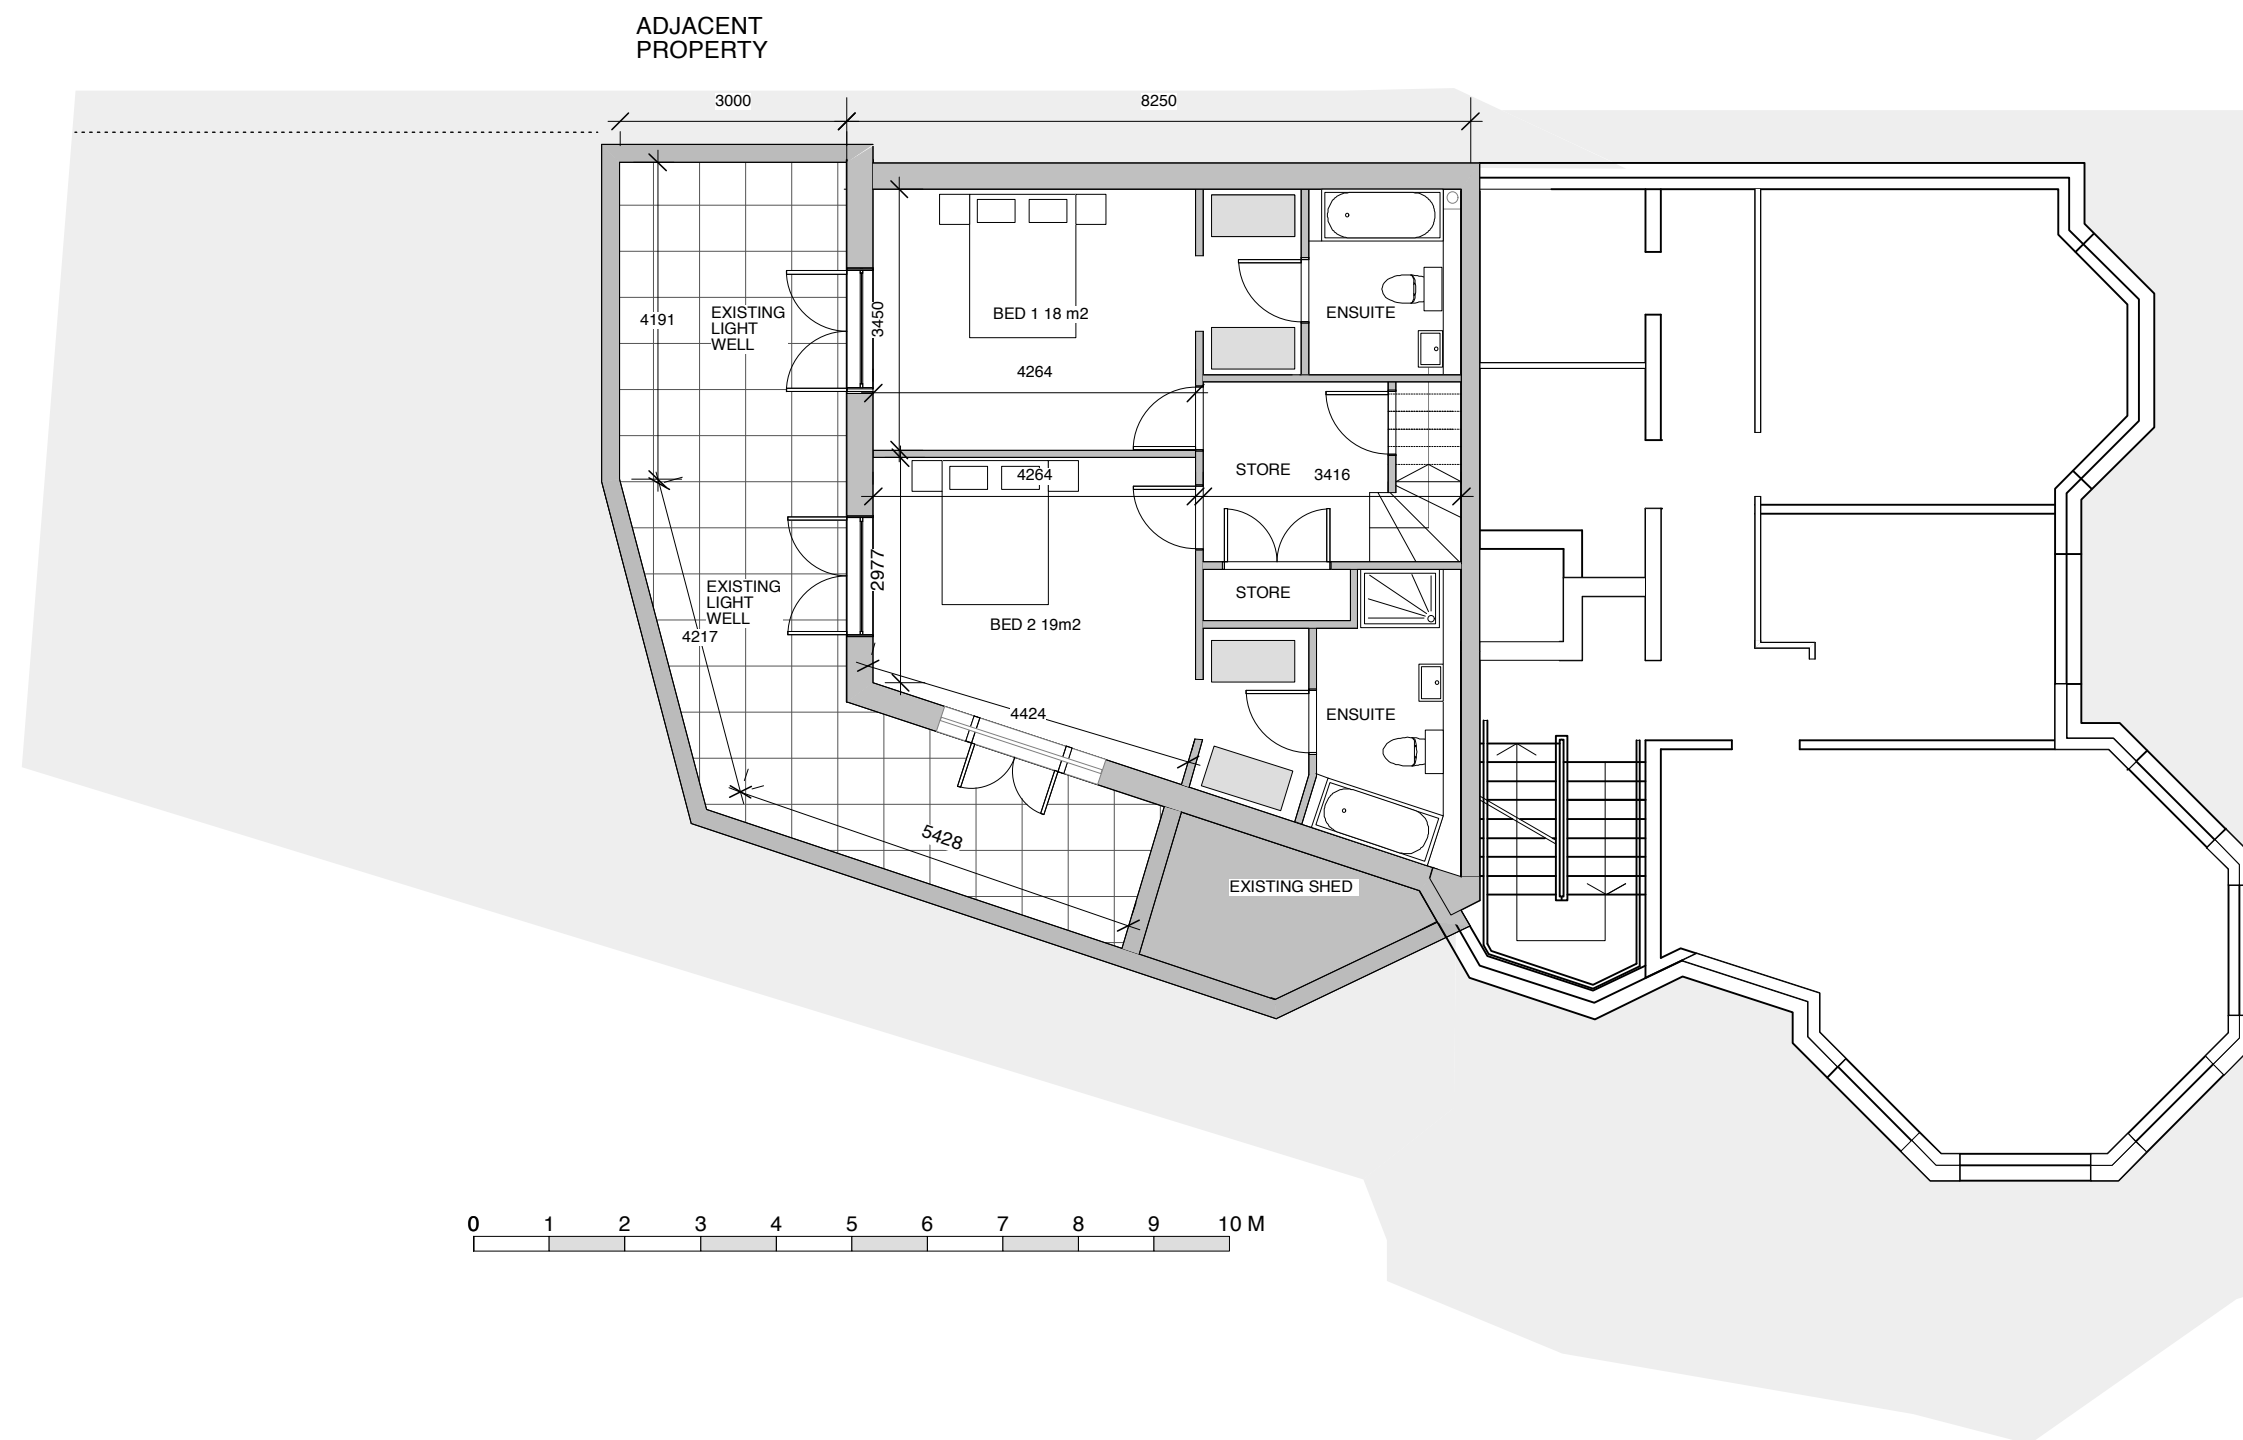


EXISTING LOWER GROUND FLOOR PLAN

1229-X-100 1:100 at A3

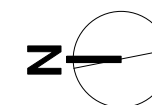

makespacearchitects

Unit 9, 51 Derbyshire Street, London E2 6JQ
t:020 7729 6022 f:020 7729 6033
contact@makespace.co.uk www.makespace.co.uk

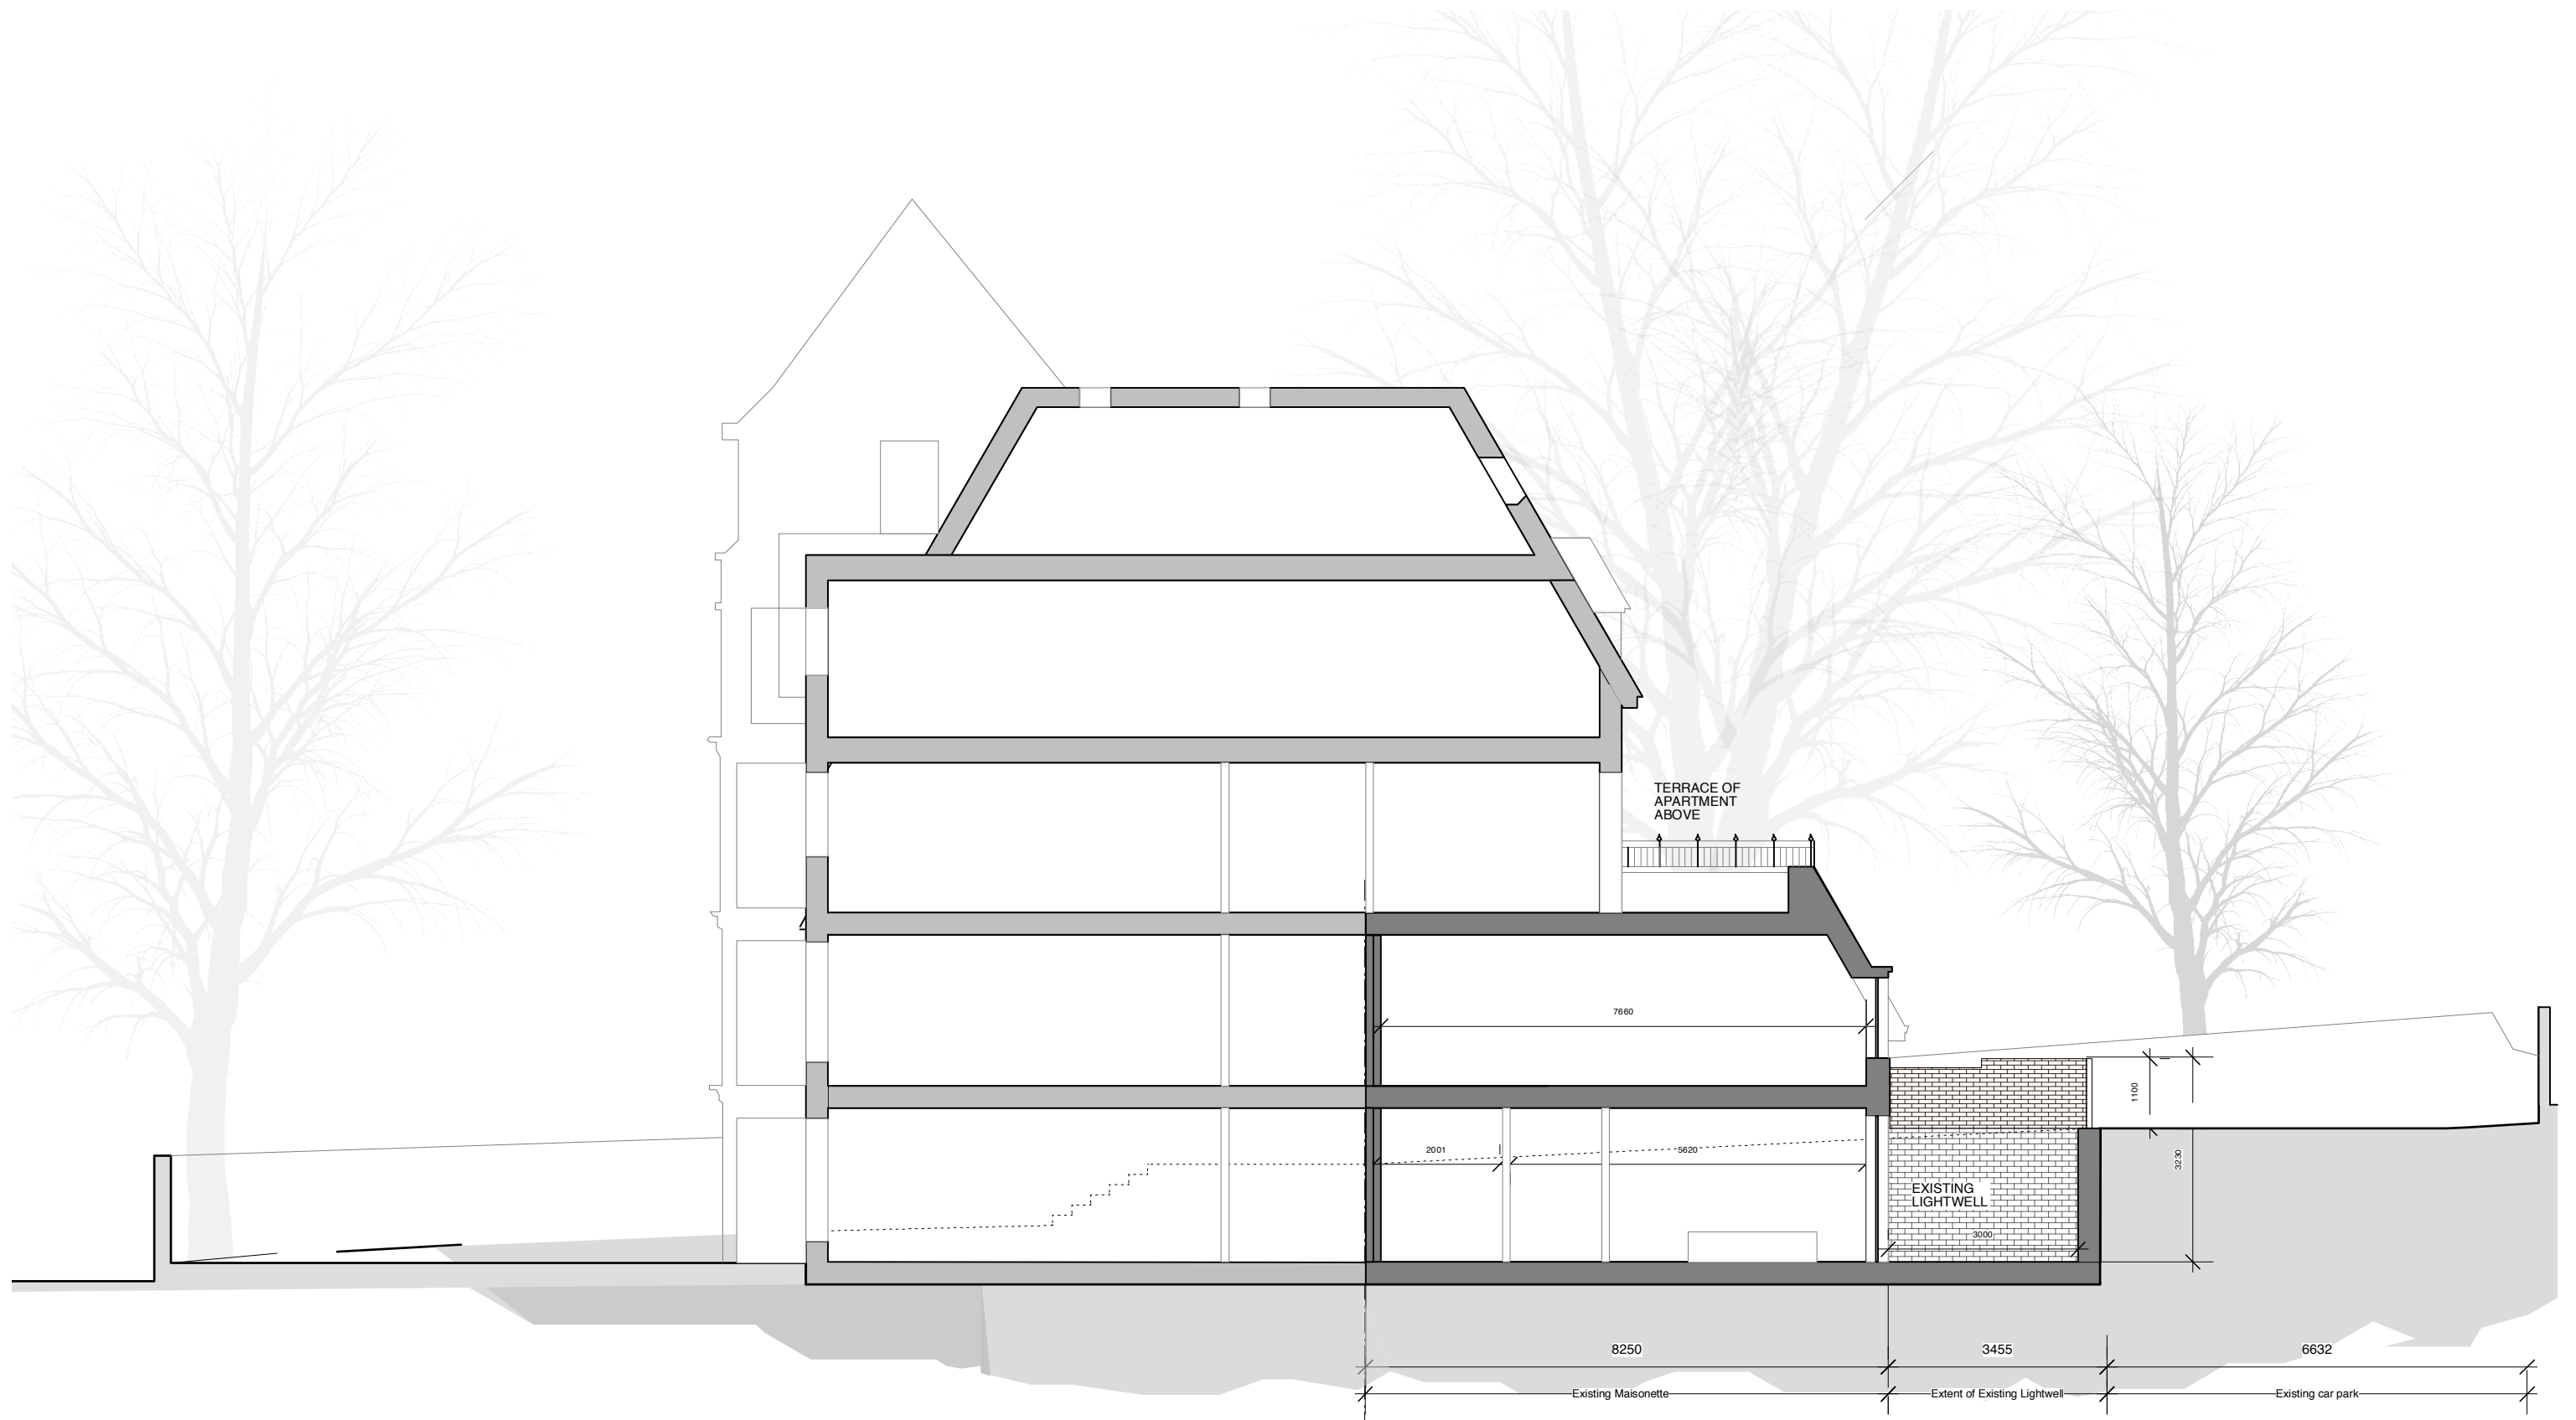


EXISTING SECTION

1229-X-300 1:100 at A3

makespacearchitects

Unit 9, 51 Derbyshire Street, London E2 6JQ
t: 020 7729 6022 f: 020 7729 6033
contact@makespace.co.uk www.makespace.co.uk

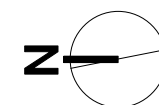





EXISTING ELEVATION

1229-X-200 1:100 at A3


makespacearchitects

Unit 9, 51 Derbyshire Street, London E2 6JQ
t:020 7729 6022 f:020 7729 6033
contact@makespace.co.uk www.makespace.co.uk

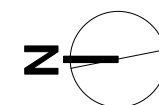

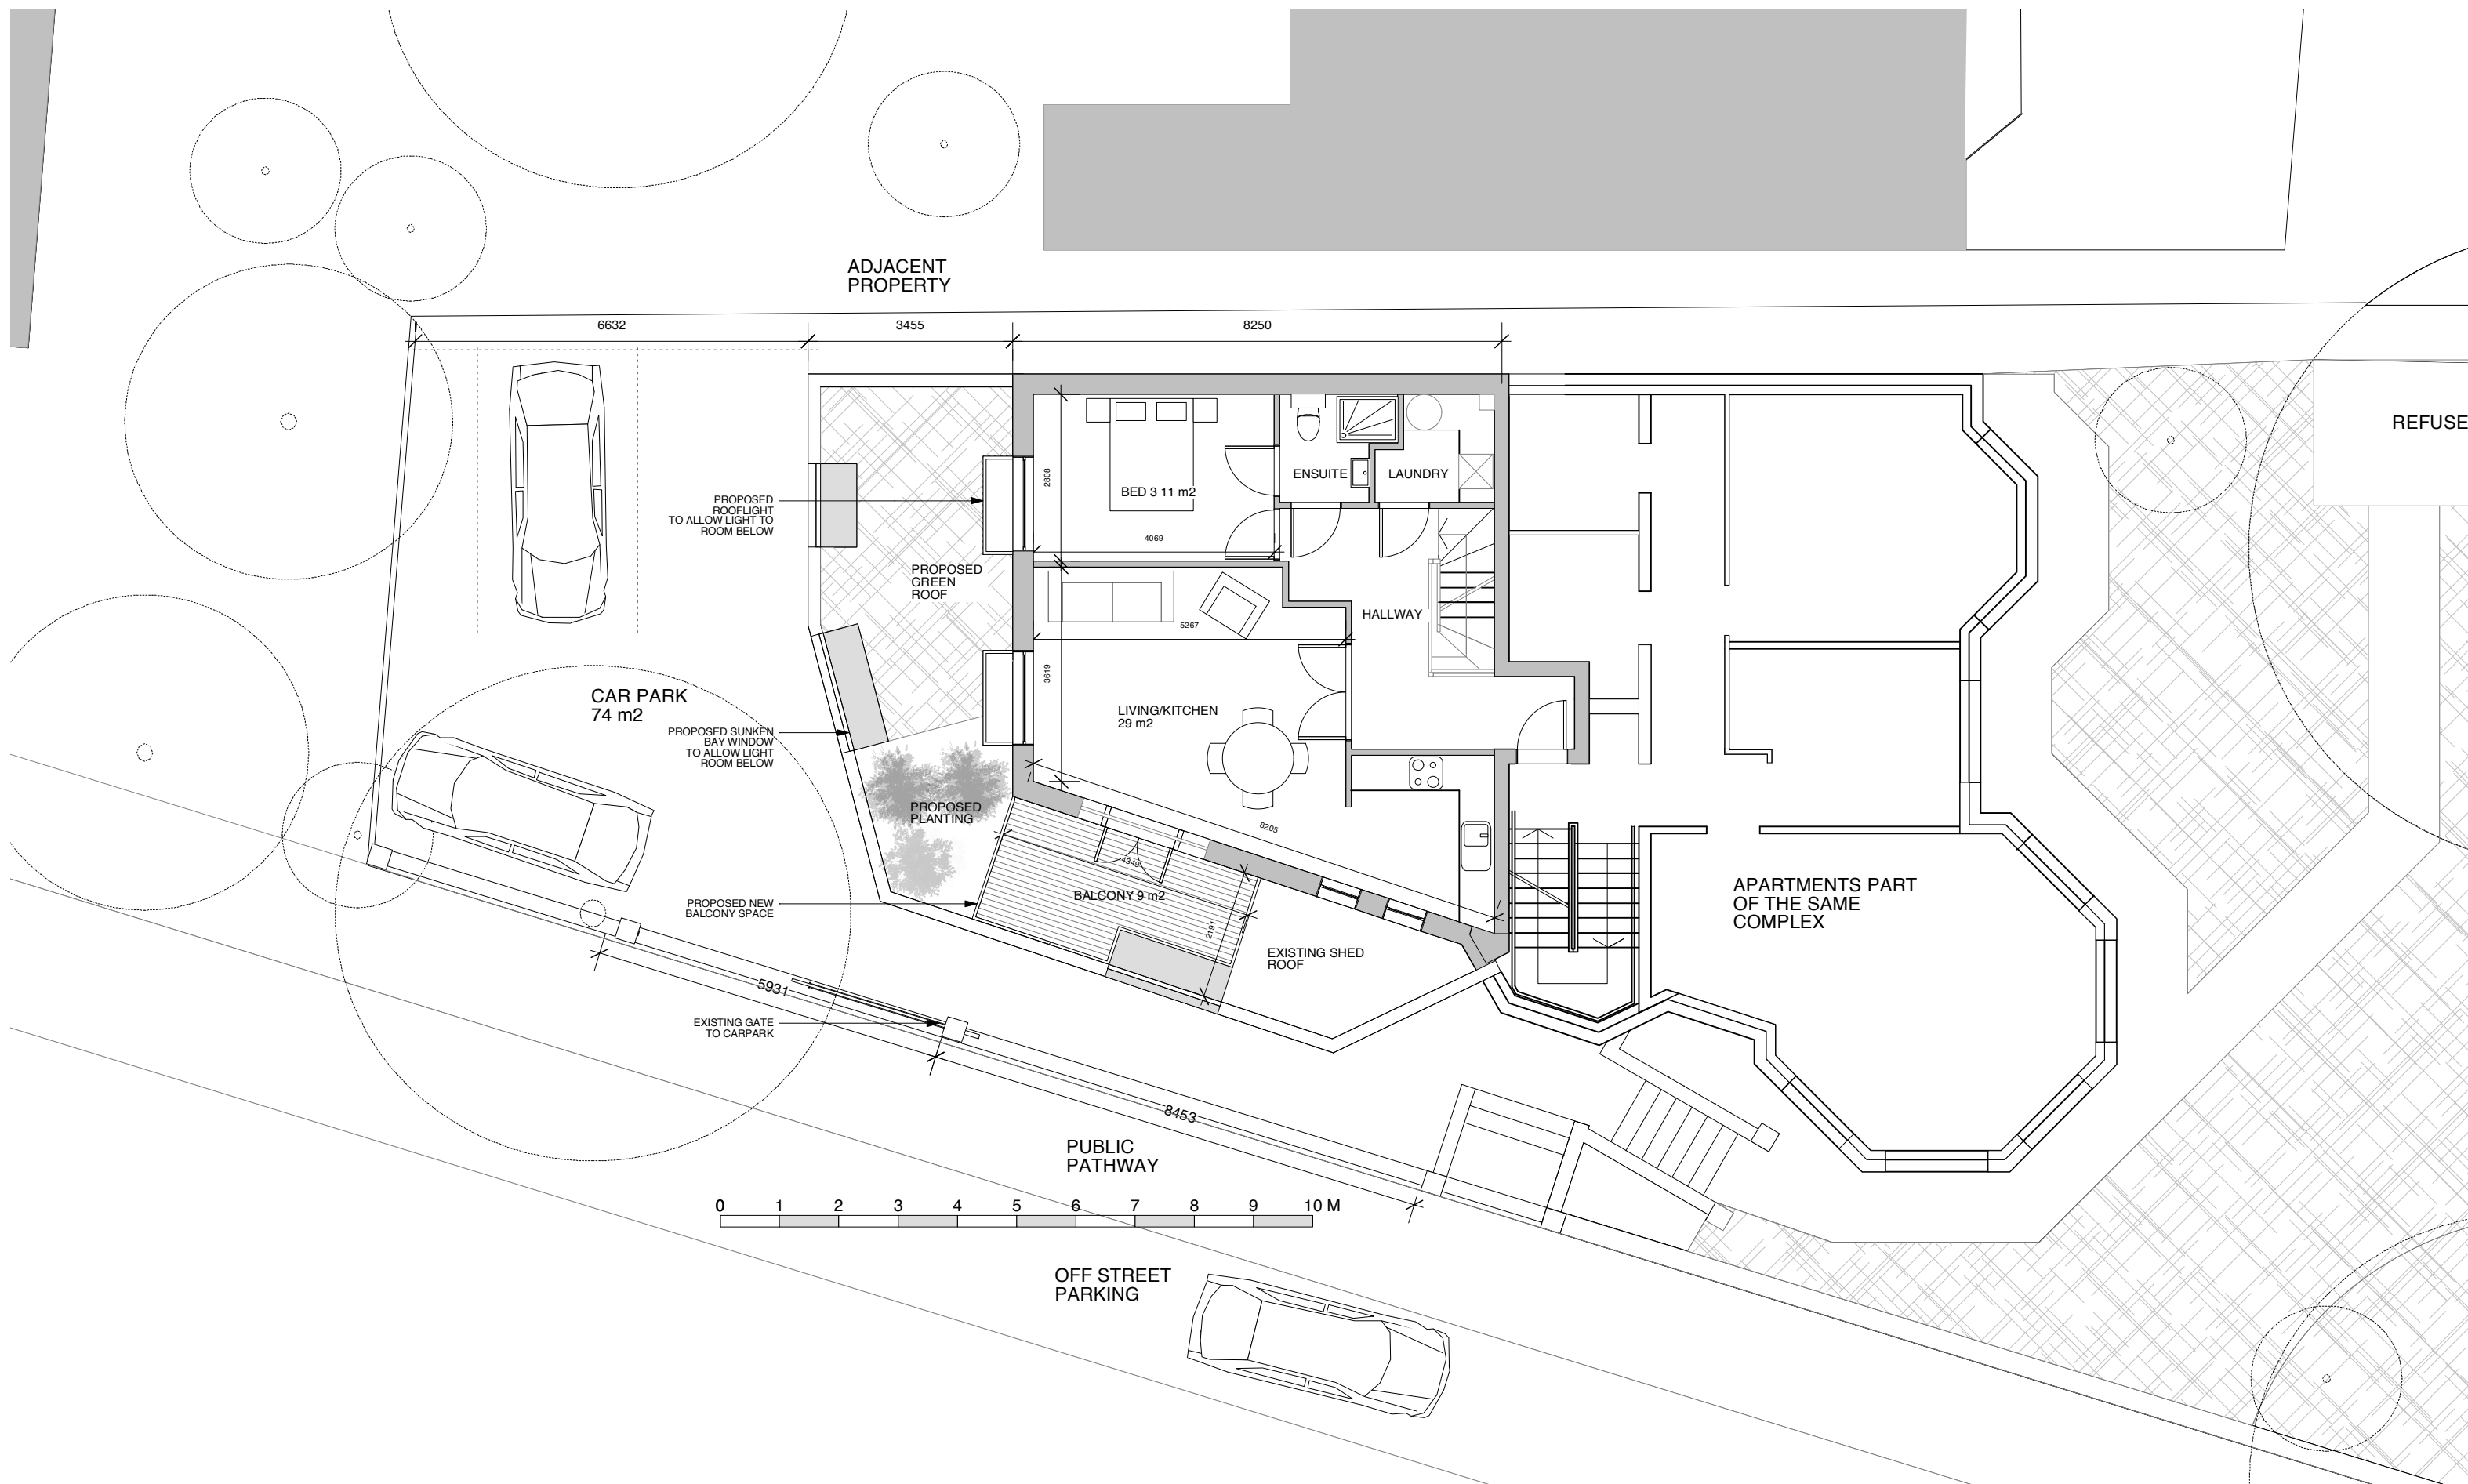


**PROPOSED
GROUND
FLOOR PLAN**
1229-SK-100 1:100 at A3

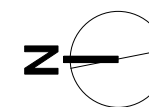

makespacearchitects

Unit 9, 51 Derbyshire Street, London E2 6JQ
t: 020 7729 6022 f: 020 7729 6033
contact@makespace.co.uk www.makespace.co.uk

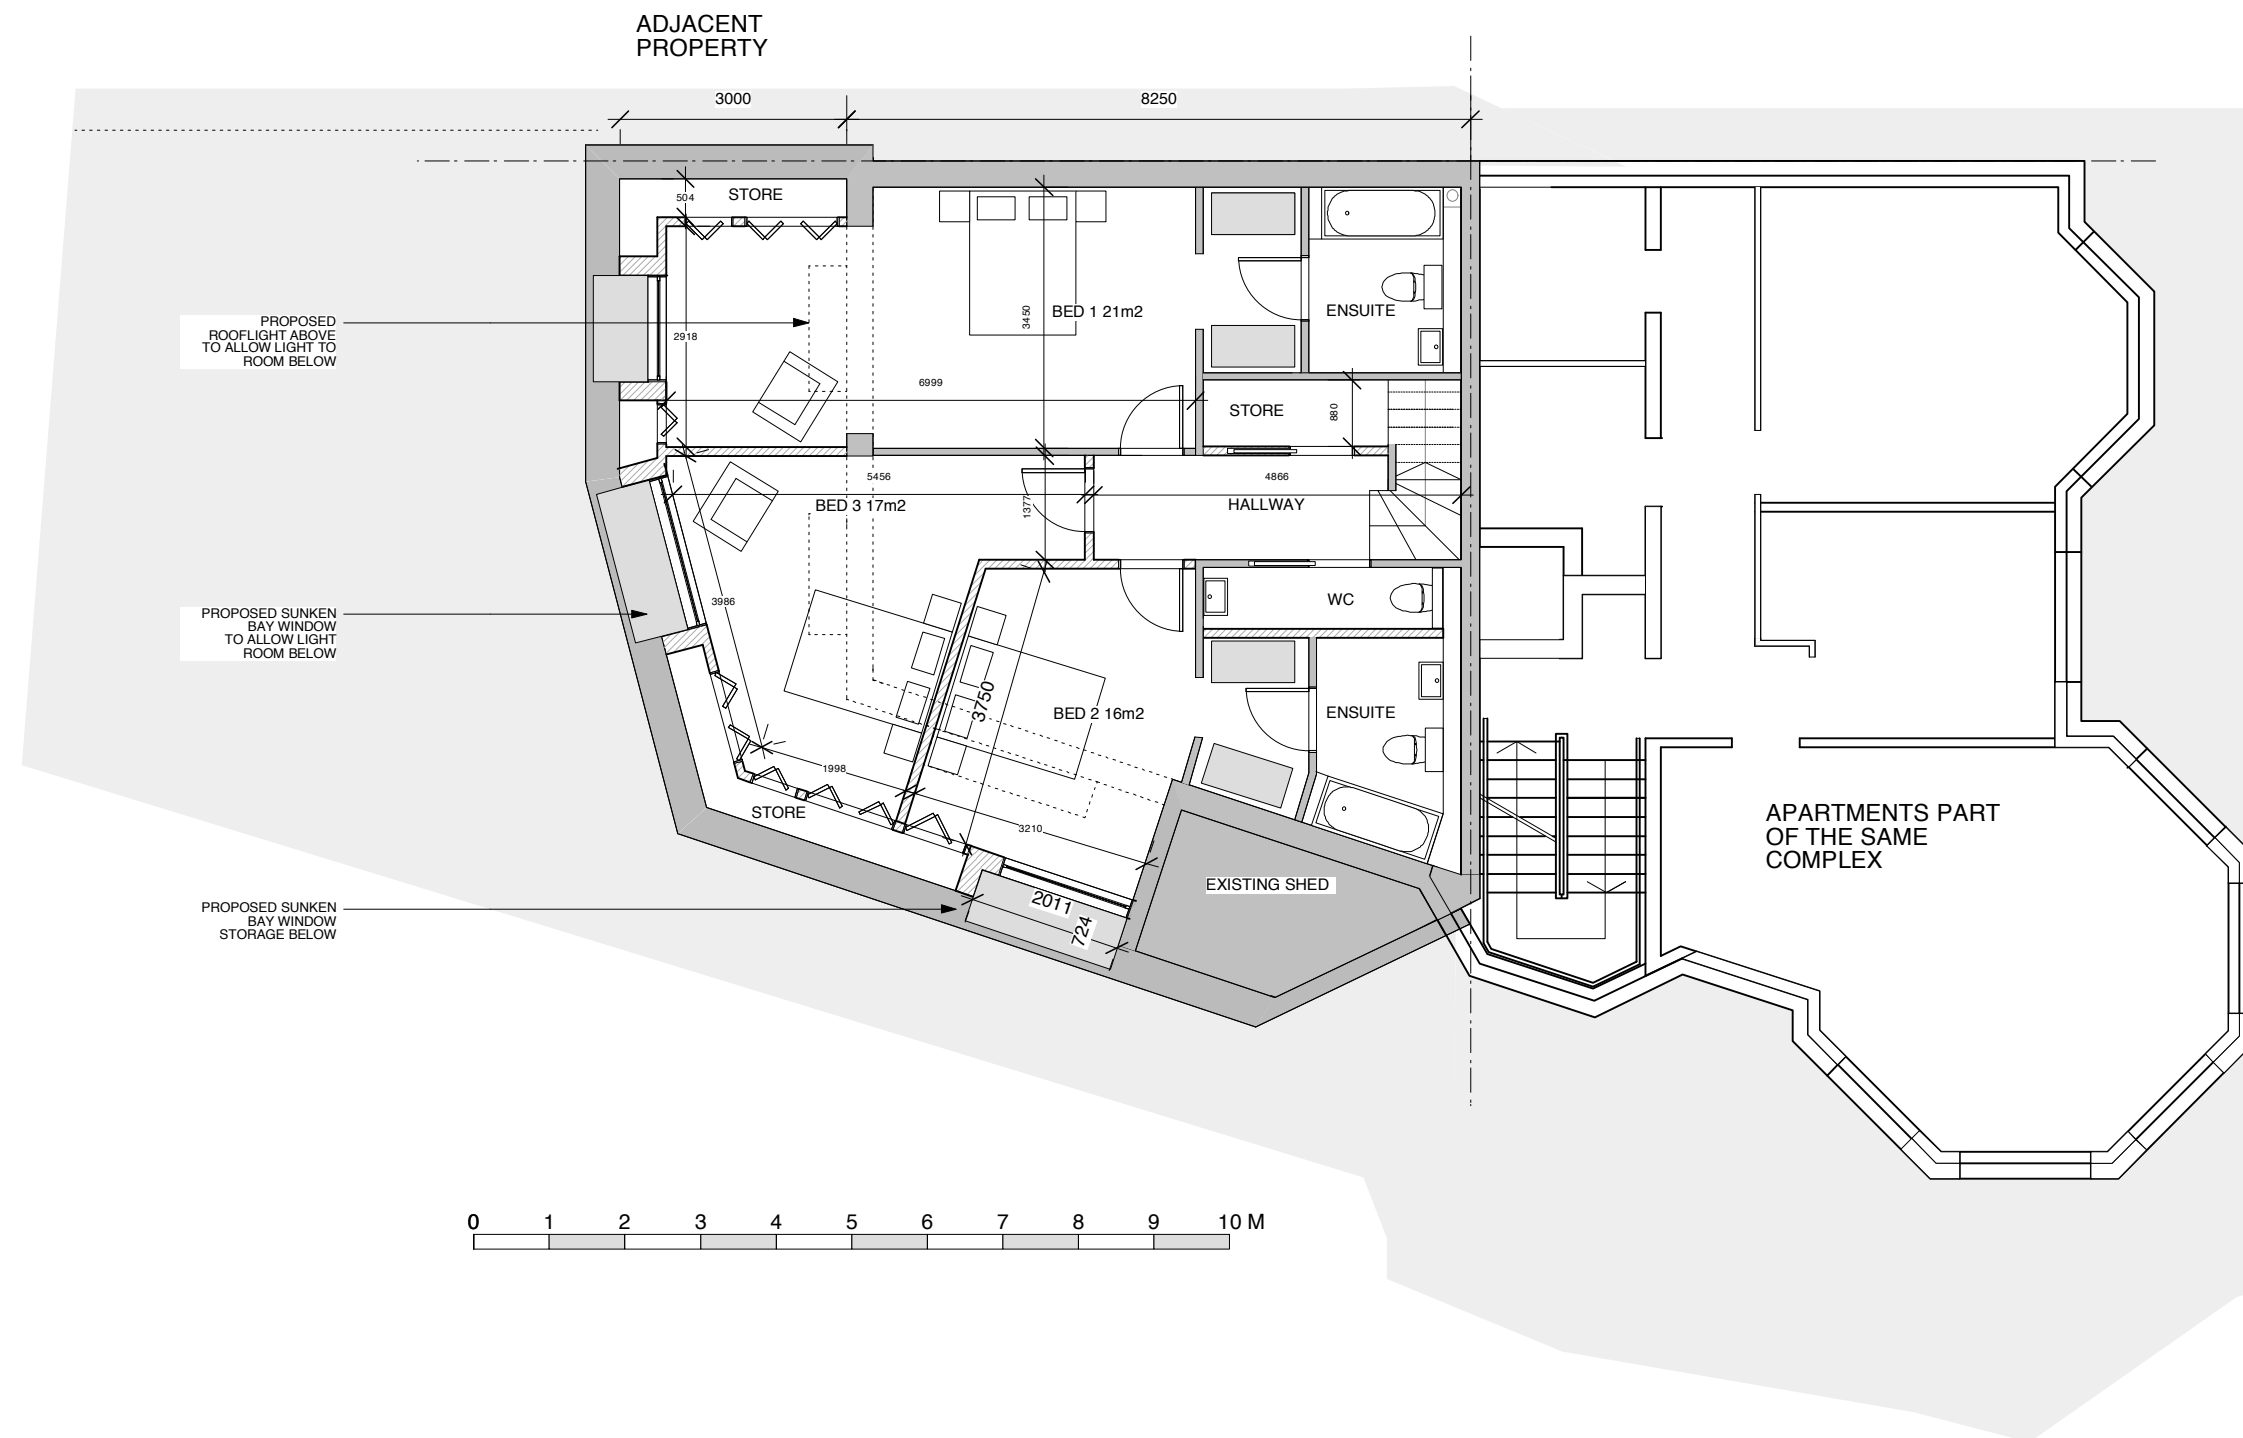

PROPOSED LOWER GROUND FLOOR PLAN

1229-SK-100 1:100 at A3

makespacearchitects

Unit 9, 51 Derbyshire Street, London E2 6JQ
t:020 7729 6022 f:020 7729 6033
contact@makespace.co.uk www.makespace.co.uk







PROPOSED ELEVATION

1229-30-200 1:100 at A3

makespacearchitects

Unit 9, 51 Derbyshire Street, London E2 6JQ
t:020 7729 6022 f:020 7729 6033
contact@makespace.co.uk www.makespace.co.uk

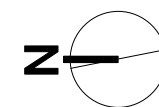

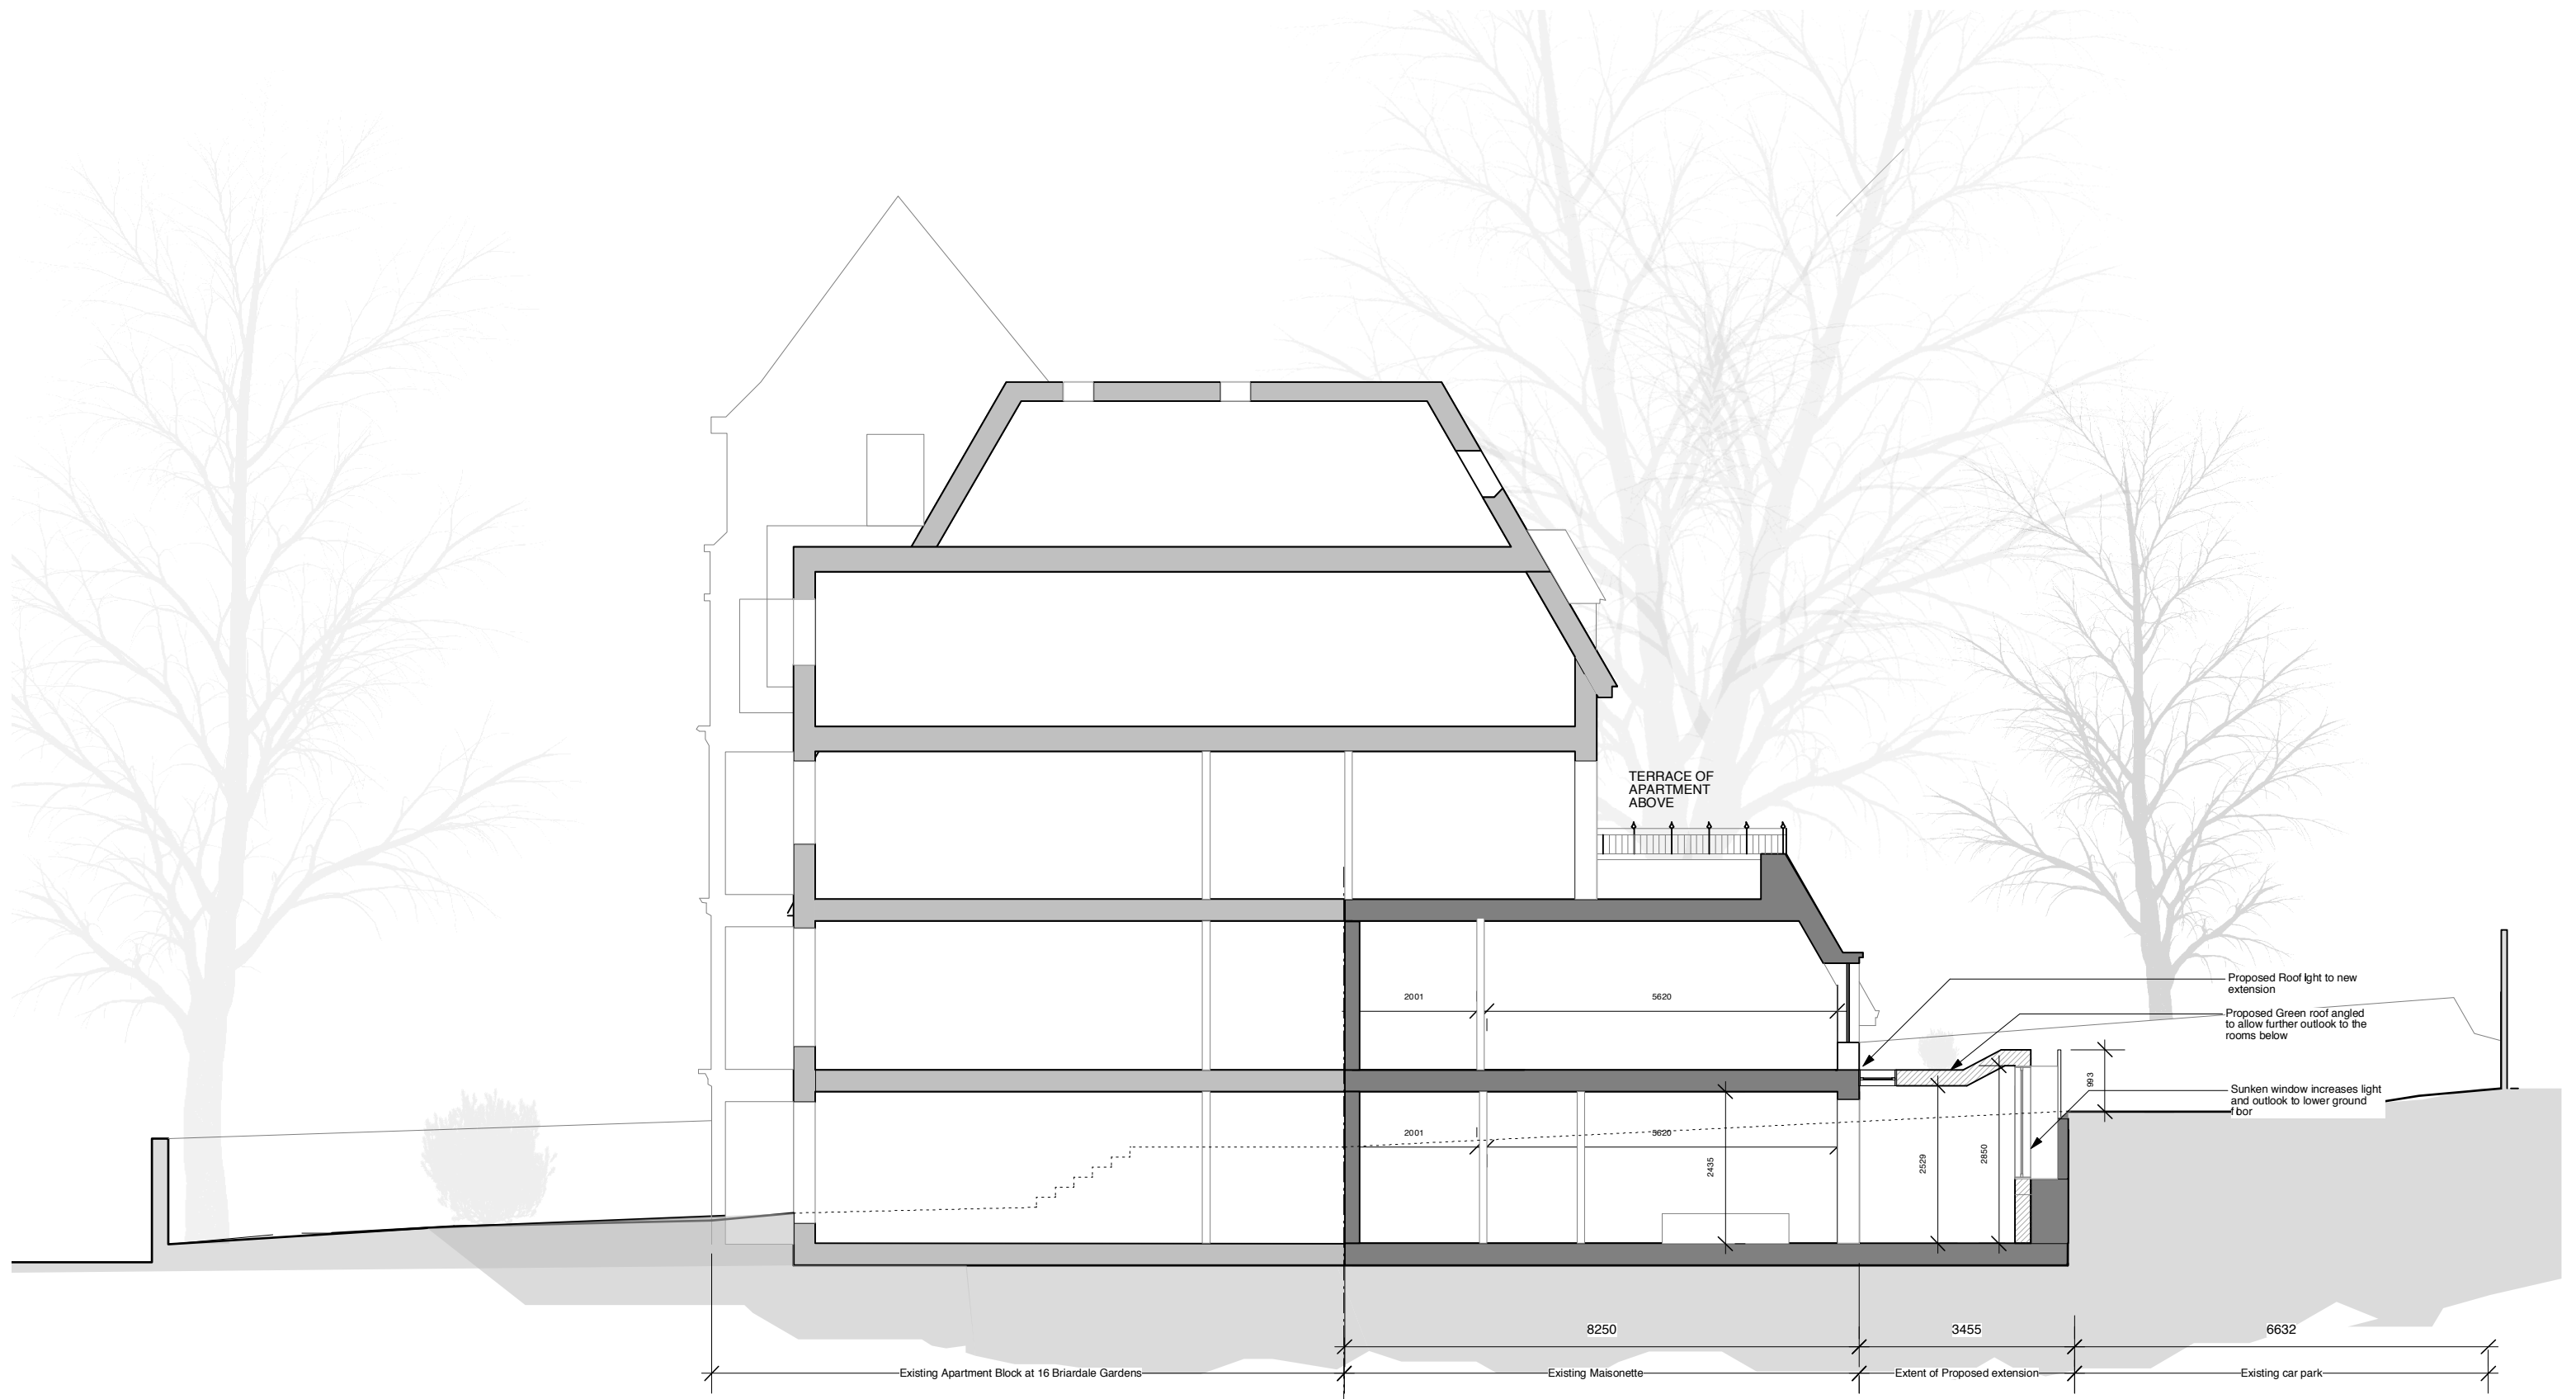


PROPOSED SECTION/SIDE


1229-30-300 1:100 at A3

makespacearchitects

Unit 9, 51 Derbyshire Street, London E2 6JQ
t: 020 7729 6022 f: 020 7729 6033
contact@makespace.co.uk www.makespace.co.uk

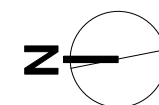

PIT
TILE!

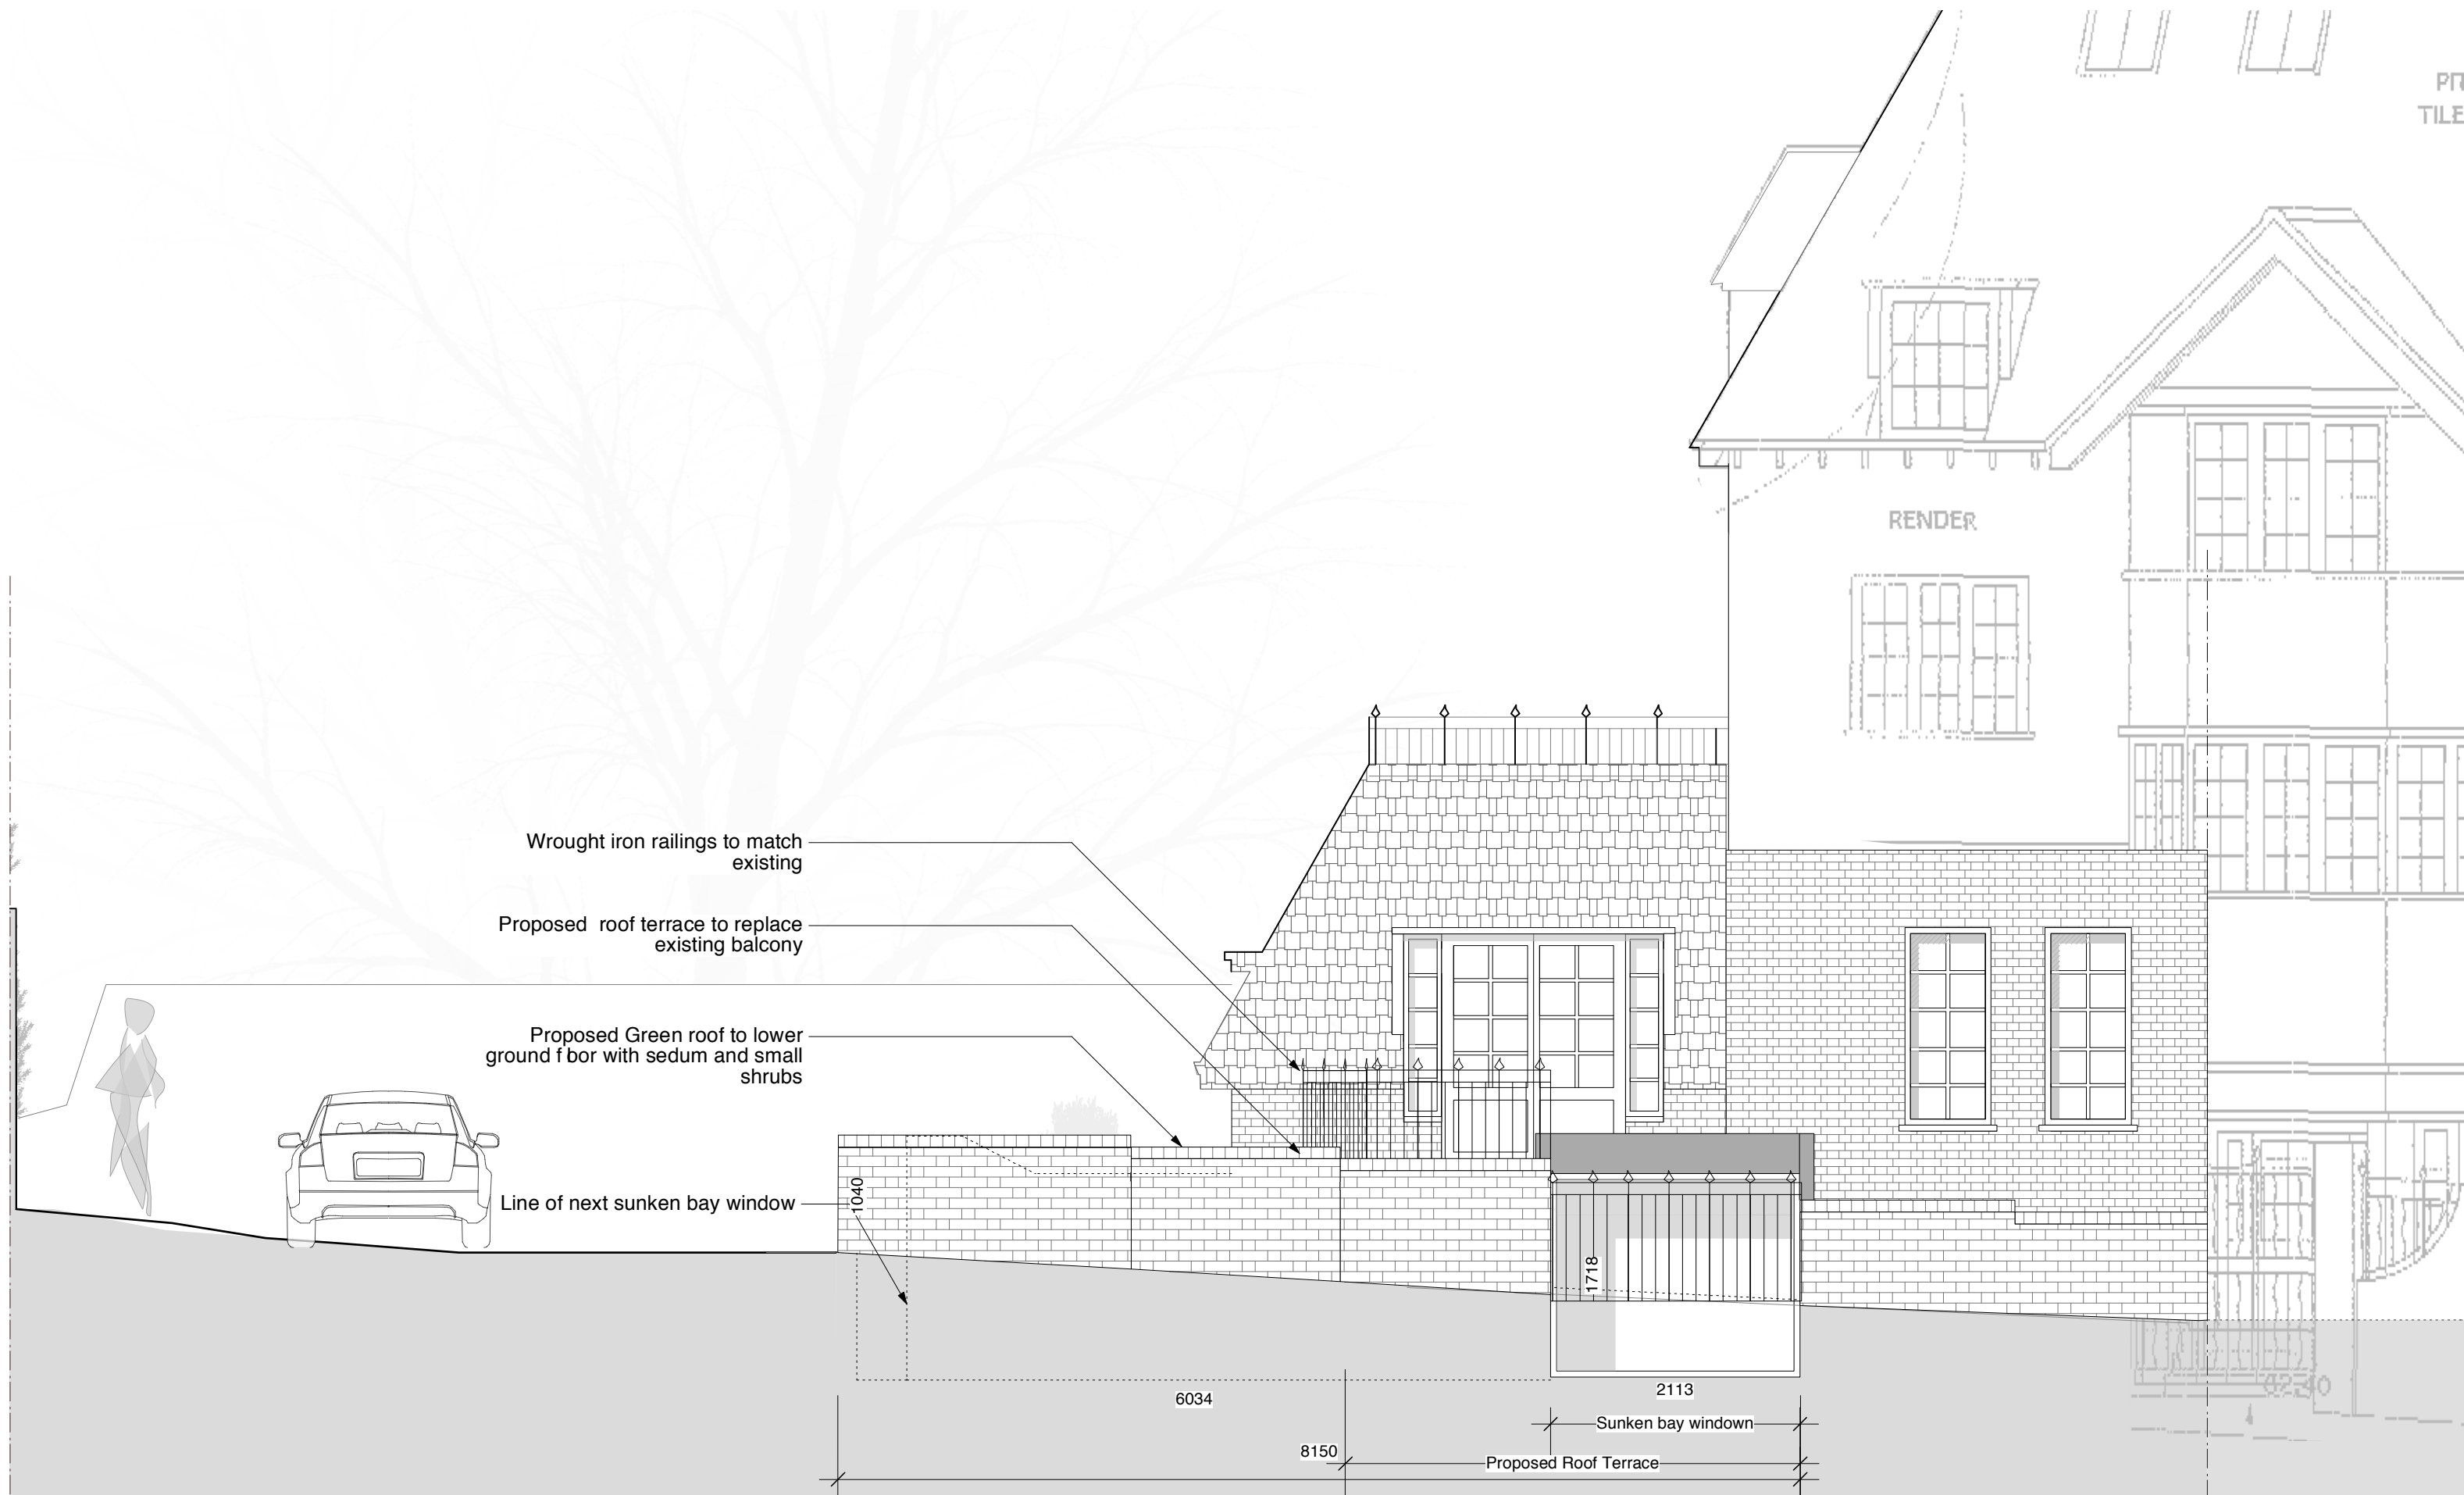

PROPOSED
ELEVATION

1229-30-201 1:50 at A3

makespacearchitects

Unit 9, 51 Derbyshire Street, London E2 6JQ

t:020 7729 6022 f:020 7729 6033

contact@makespace.co.uk www.makespace.co.uk

