
revision		drawn	date
Α	first issue	TDS	10/04/11
В	notation	AWD	04/04/12
С	notation	AWD	09/04/12

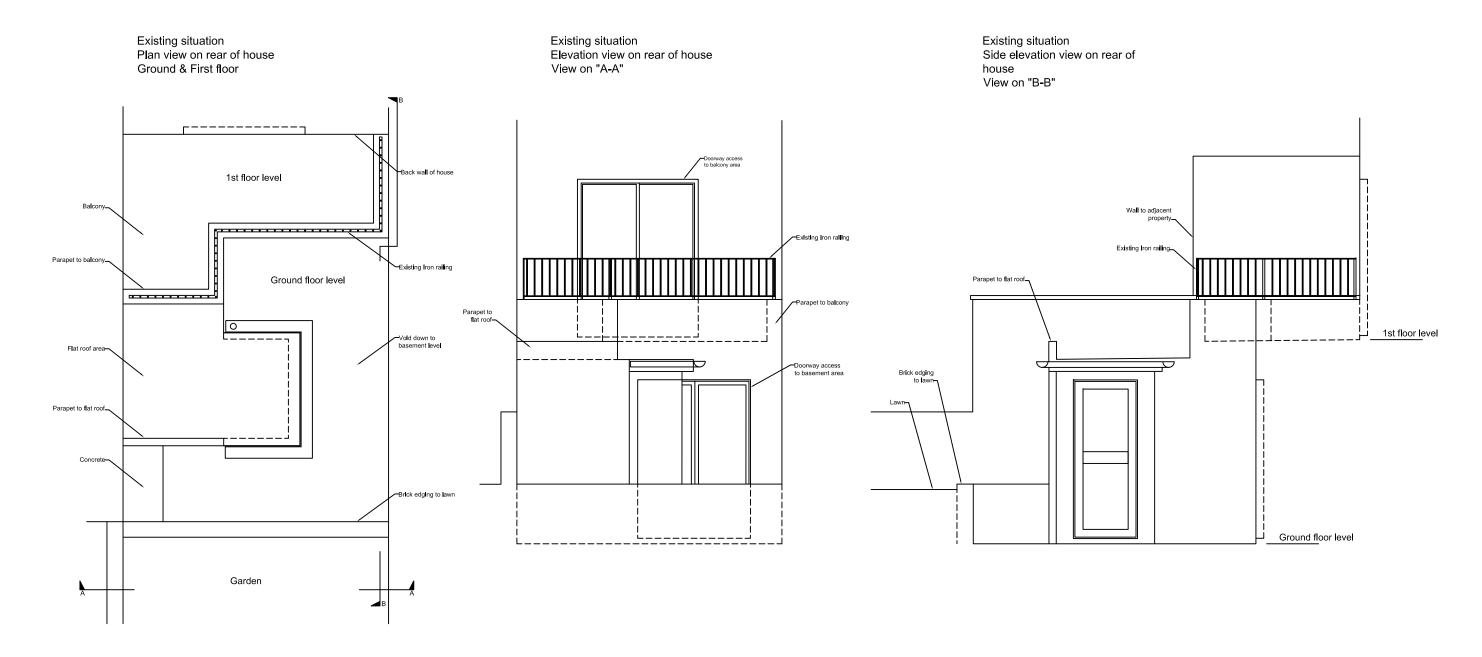



Dalton Design & Draw

28 Albert Rd, Teddington, Middlesex TW11 OBD

Tel 07984011202 adalton263@aol.com

Plan, Elevation and details Proposed steel stalrway access to basement Existing situation

Ms Angela Moore, 17 Montpelier Grove, London NW5 2XD

scale	date	drawn	checked
1:50 @ A3	10/04/11	TDS	-
drawlng number			revision
022/MAF	С		