


P A V E M E N T

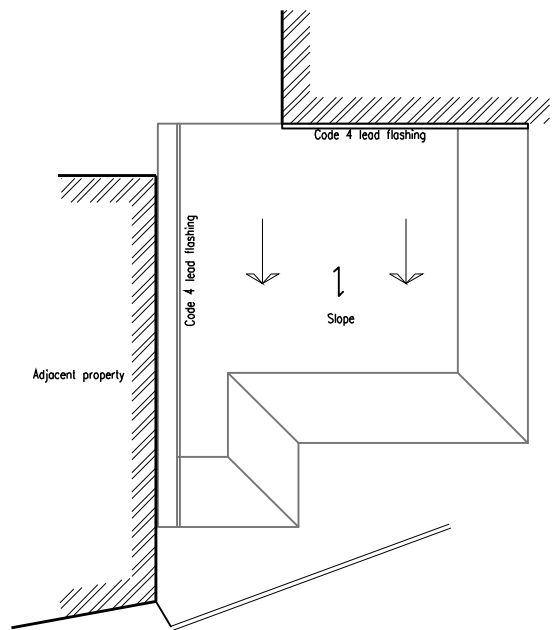

| Rev. | Details | Date |
|------|-------------------------------|------|
| | A. Timber sash windows | |

Design & Image
ARCHITECTURAL TECHNICIANS & INTERIOR DESIGNERS

26 AYLMER PARADE
HIGHGATE
LONDON N2 0PH
TEL: 07931 598844
TEL: 0208 558 8558
www.designimage.org
E-mail: info@designimage.org

Client
MR. WILLIAM SMITH

Address
**1B ULYSSES ROAD
WEST HAMSTEAD
LONDON
NW6 1ED**

Title
PROPOSED REAR EXTENSION

Drawing title

| | | |
|-------------------------------|--------------------------|-----------------------|
| Scale 1:100 | Date MARCH2012 | Drawn by DW |
| Dwg No. WA 302 PL03 | Rev. A | |