
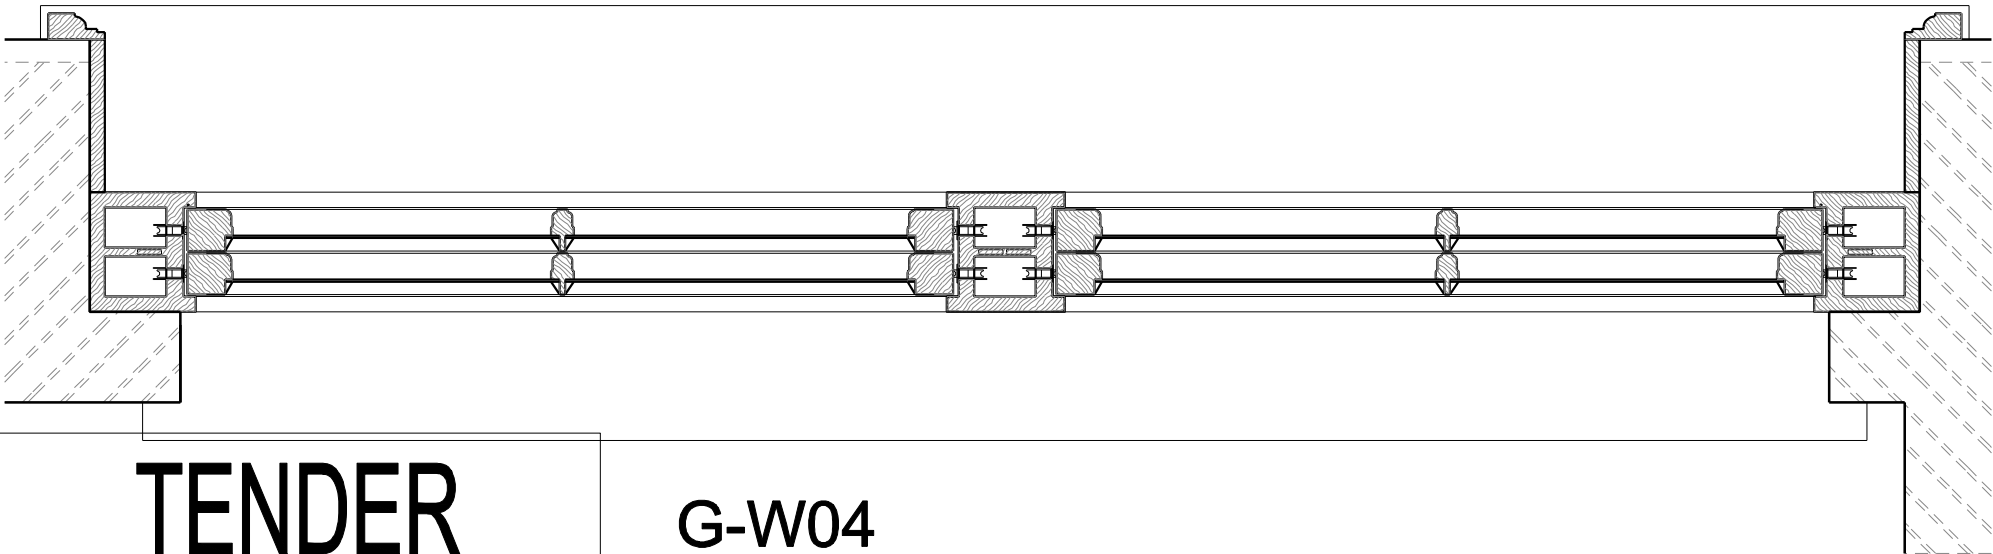


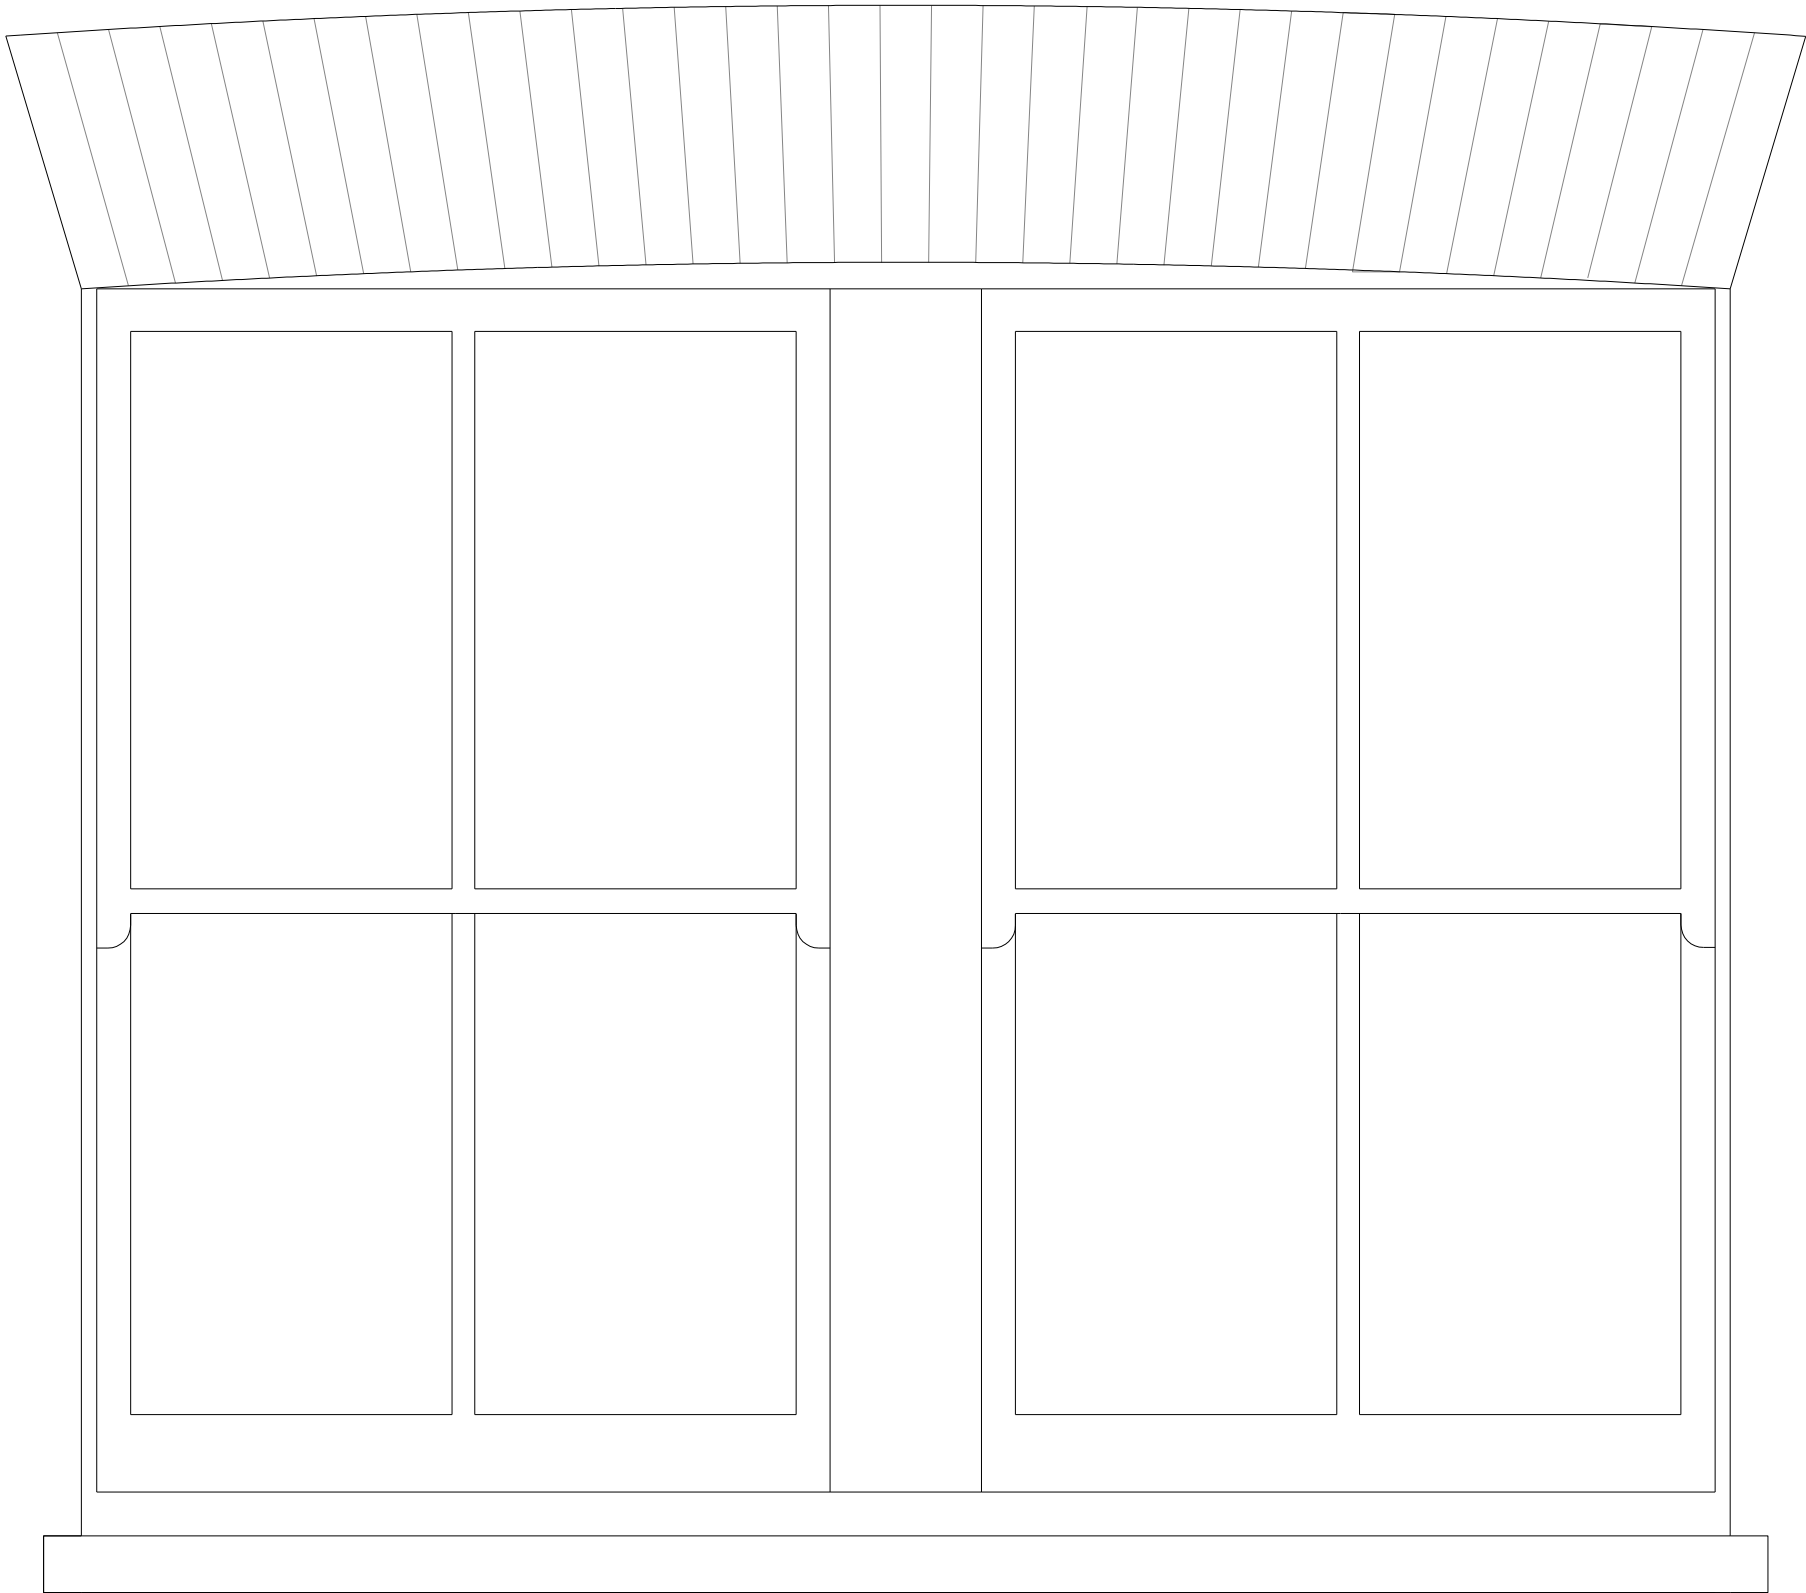

TENDER

G-W04

Revisions:				Revisions:				Job Name: VINE HILL EC1R 5EA RESIDENTIAL CONVERSION				european urban architecture eu a 4TH FLOOR SOPHIA HOUSE, 32-35 FEATHERSTONE STREET, LONDON, EC1Y 8QX TEL: 020 7250-0090 FAX: 020 7250-0993 www.europeanurban.com									
Suffix / Date / Drawn by				Suffix / Date / Drawn by																	
-		----		-		----		Drawing Title: EXISTING WINDOWS PLAN DETAIL_G-W04				Job Ref:		Drawing number:		Revision:					
-		----		-		----						1:10@A3		03/2012		RM		ASO		1038R	
-		----		-		----															
-		----		-		----															
-		----		-		----															
-		----		-		----															