


ELEVATION

Red Grandis hardwood handrail  
 Galvanised steel tension support  
 Galvanised steel frame, fins and brackets

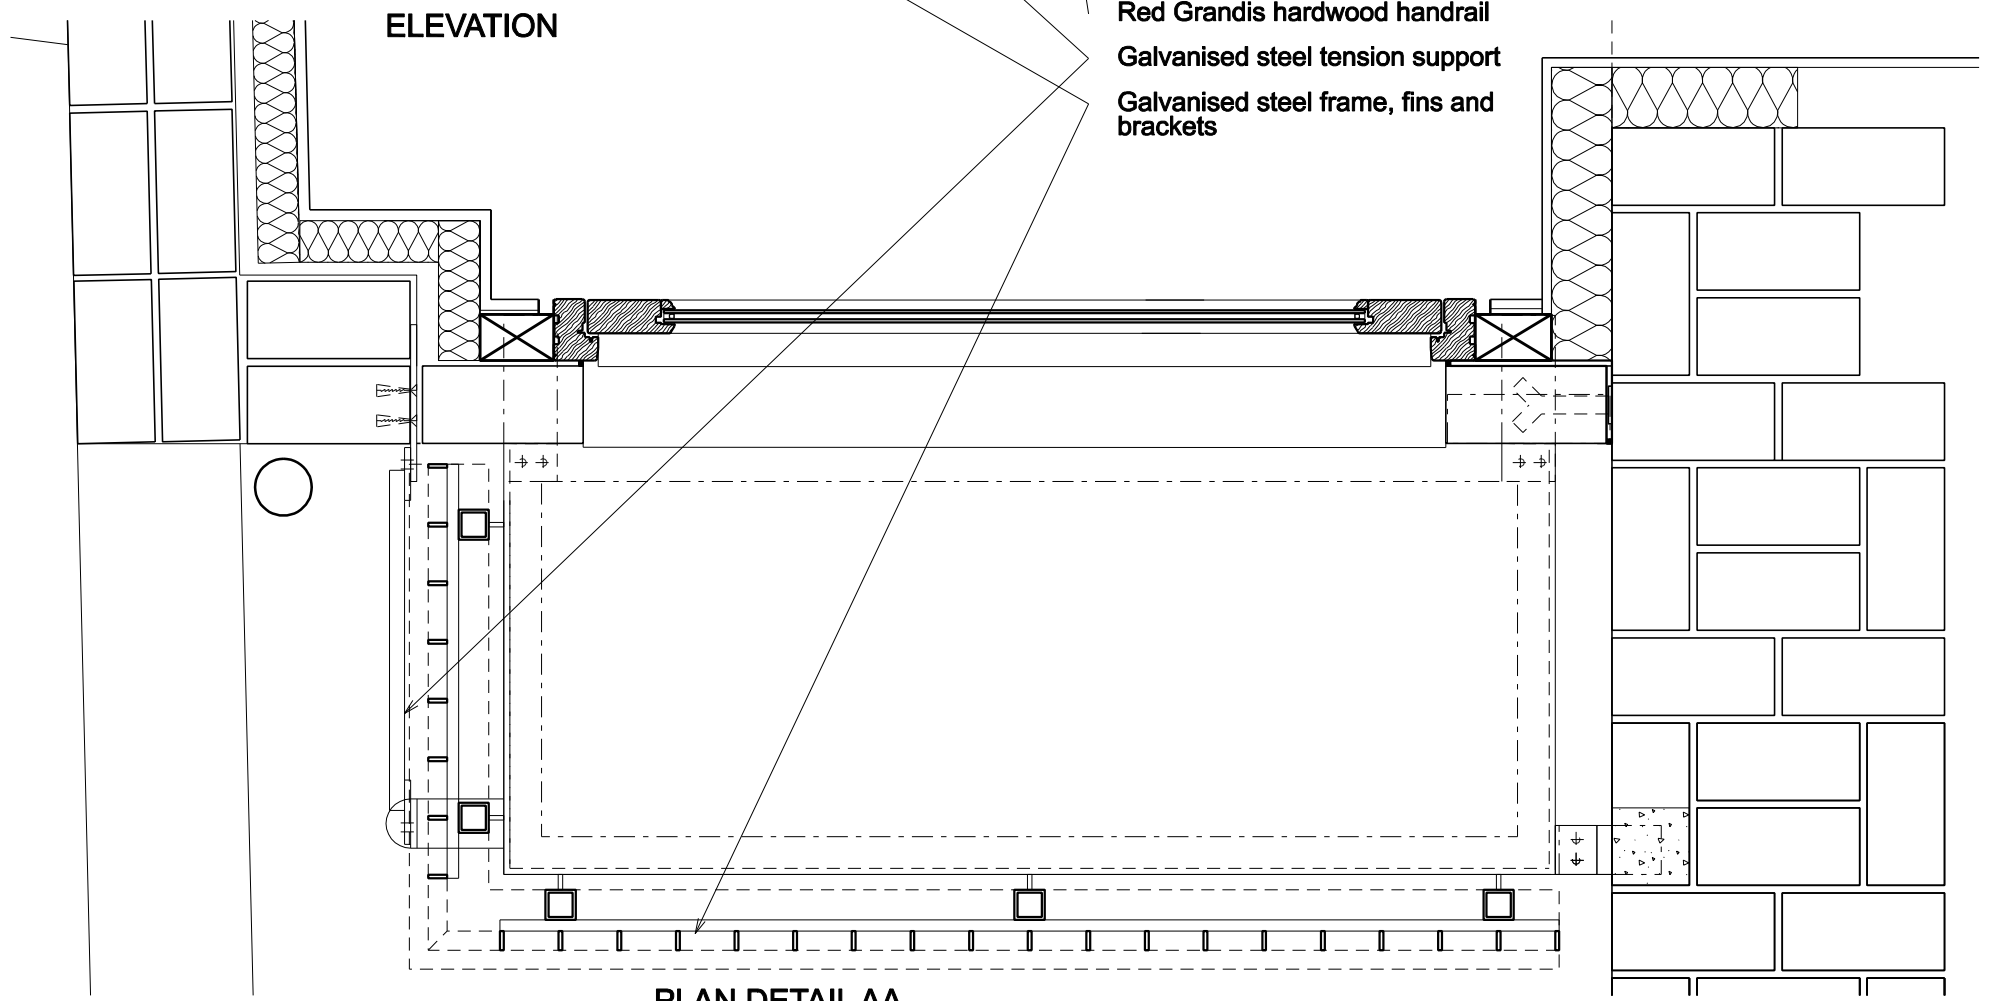

PLAN DETAIL AA

# PLANNING

Revisions: Suffix / Date / Drawn by		Revisions: Suffix / Date / Drawn by		Job Name: <b>VINE HILL EC1R 5EA          RESIDENTIAL CONVERSION</b>		<b>eu</b> european urban architecture	
. .		. .		Drawing Title: <b>REAR BALCONY          DETAIL PLAN AND ELEVATION</b>		4TH FLOOR SOPHIA HOUSE, 32-35 FEATHERSTONE STREET, LONDON, EC1Y 8QX TEL: 020 7250-0080 FAX: 020 7250-0993 www.europeanurban.com	
Scale: <b>1:10@A3</b>		Date: <b>04/2012</b>		Drawn: <b>RM</b>		Checked: <b>ASO</b>	
Job Ref: <b>1038R</b>		Drawing number: <b>AL(00)30</b>		Revision: <b>-</b>			